



Closure Plan for Daytime Closure 17th June 2015

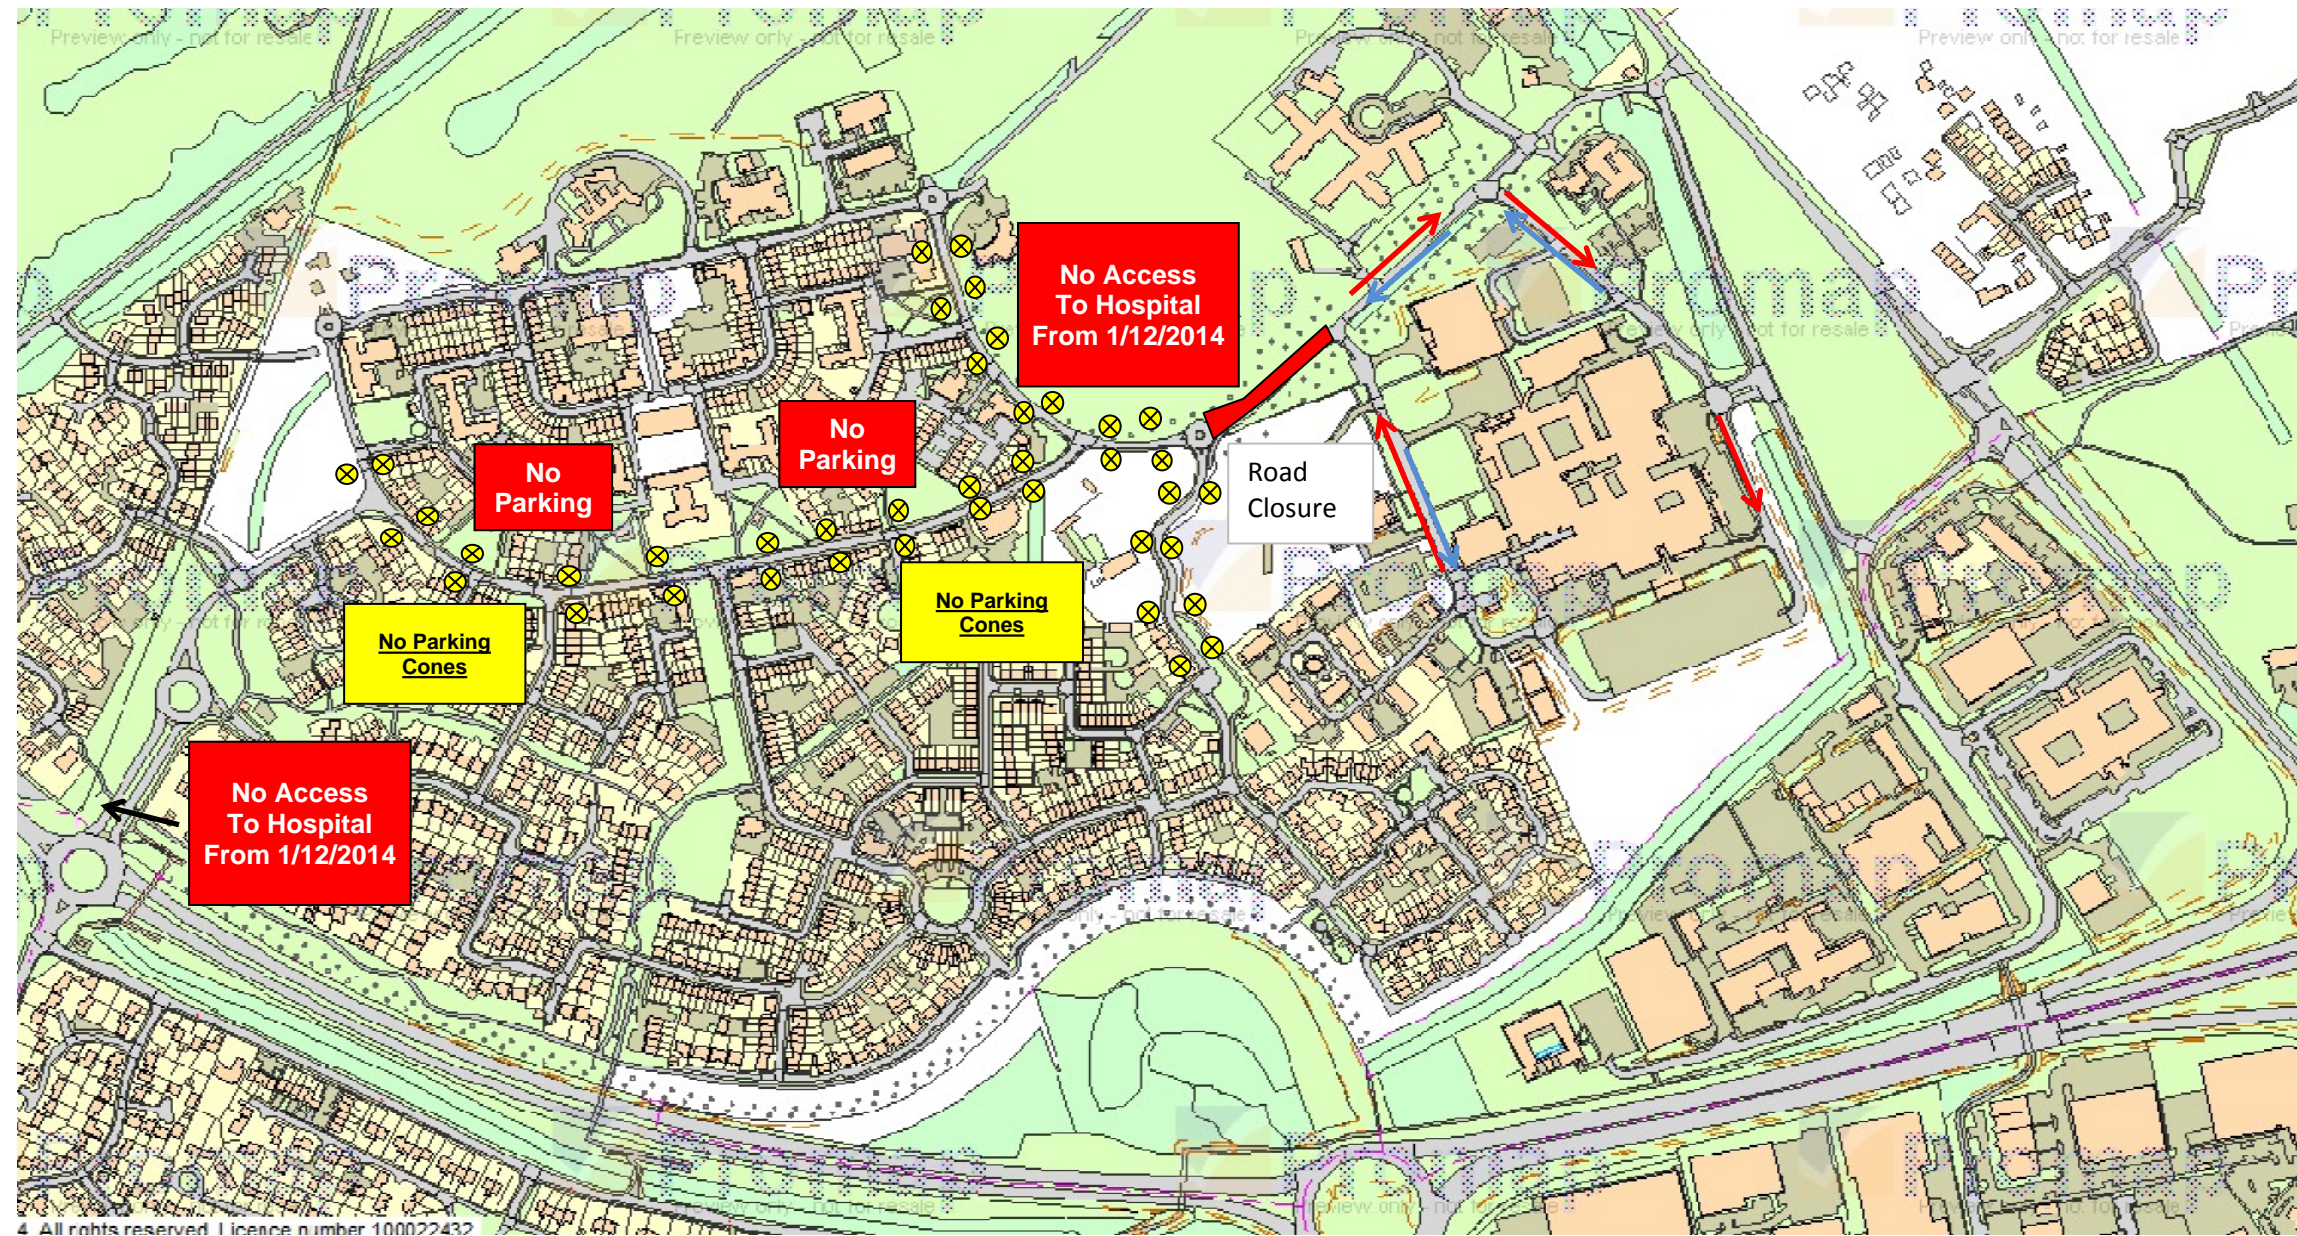


Title	Traffic Management Plans	Number	HC01	Rev A
Project	The Avenue Basingstoke			
Works	Phase 1			
1)	Cone Size : 750 mm			
2)	Sign Size : 750 mm			
3)	Signs To Be Reflectorised			
4)	Steady Beacons To Be Used At Night			
5)	Cone Spacing 9m			

Closure Plan Daytime Closure 18th June 2015

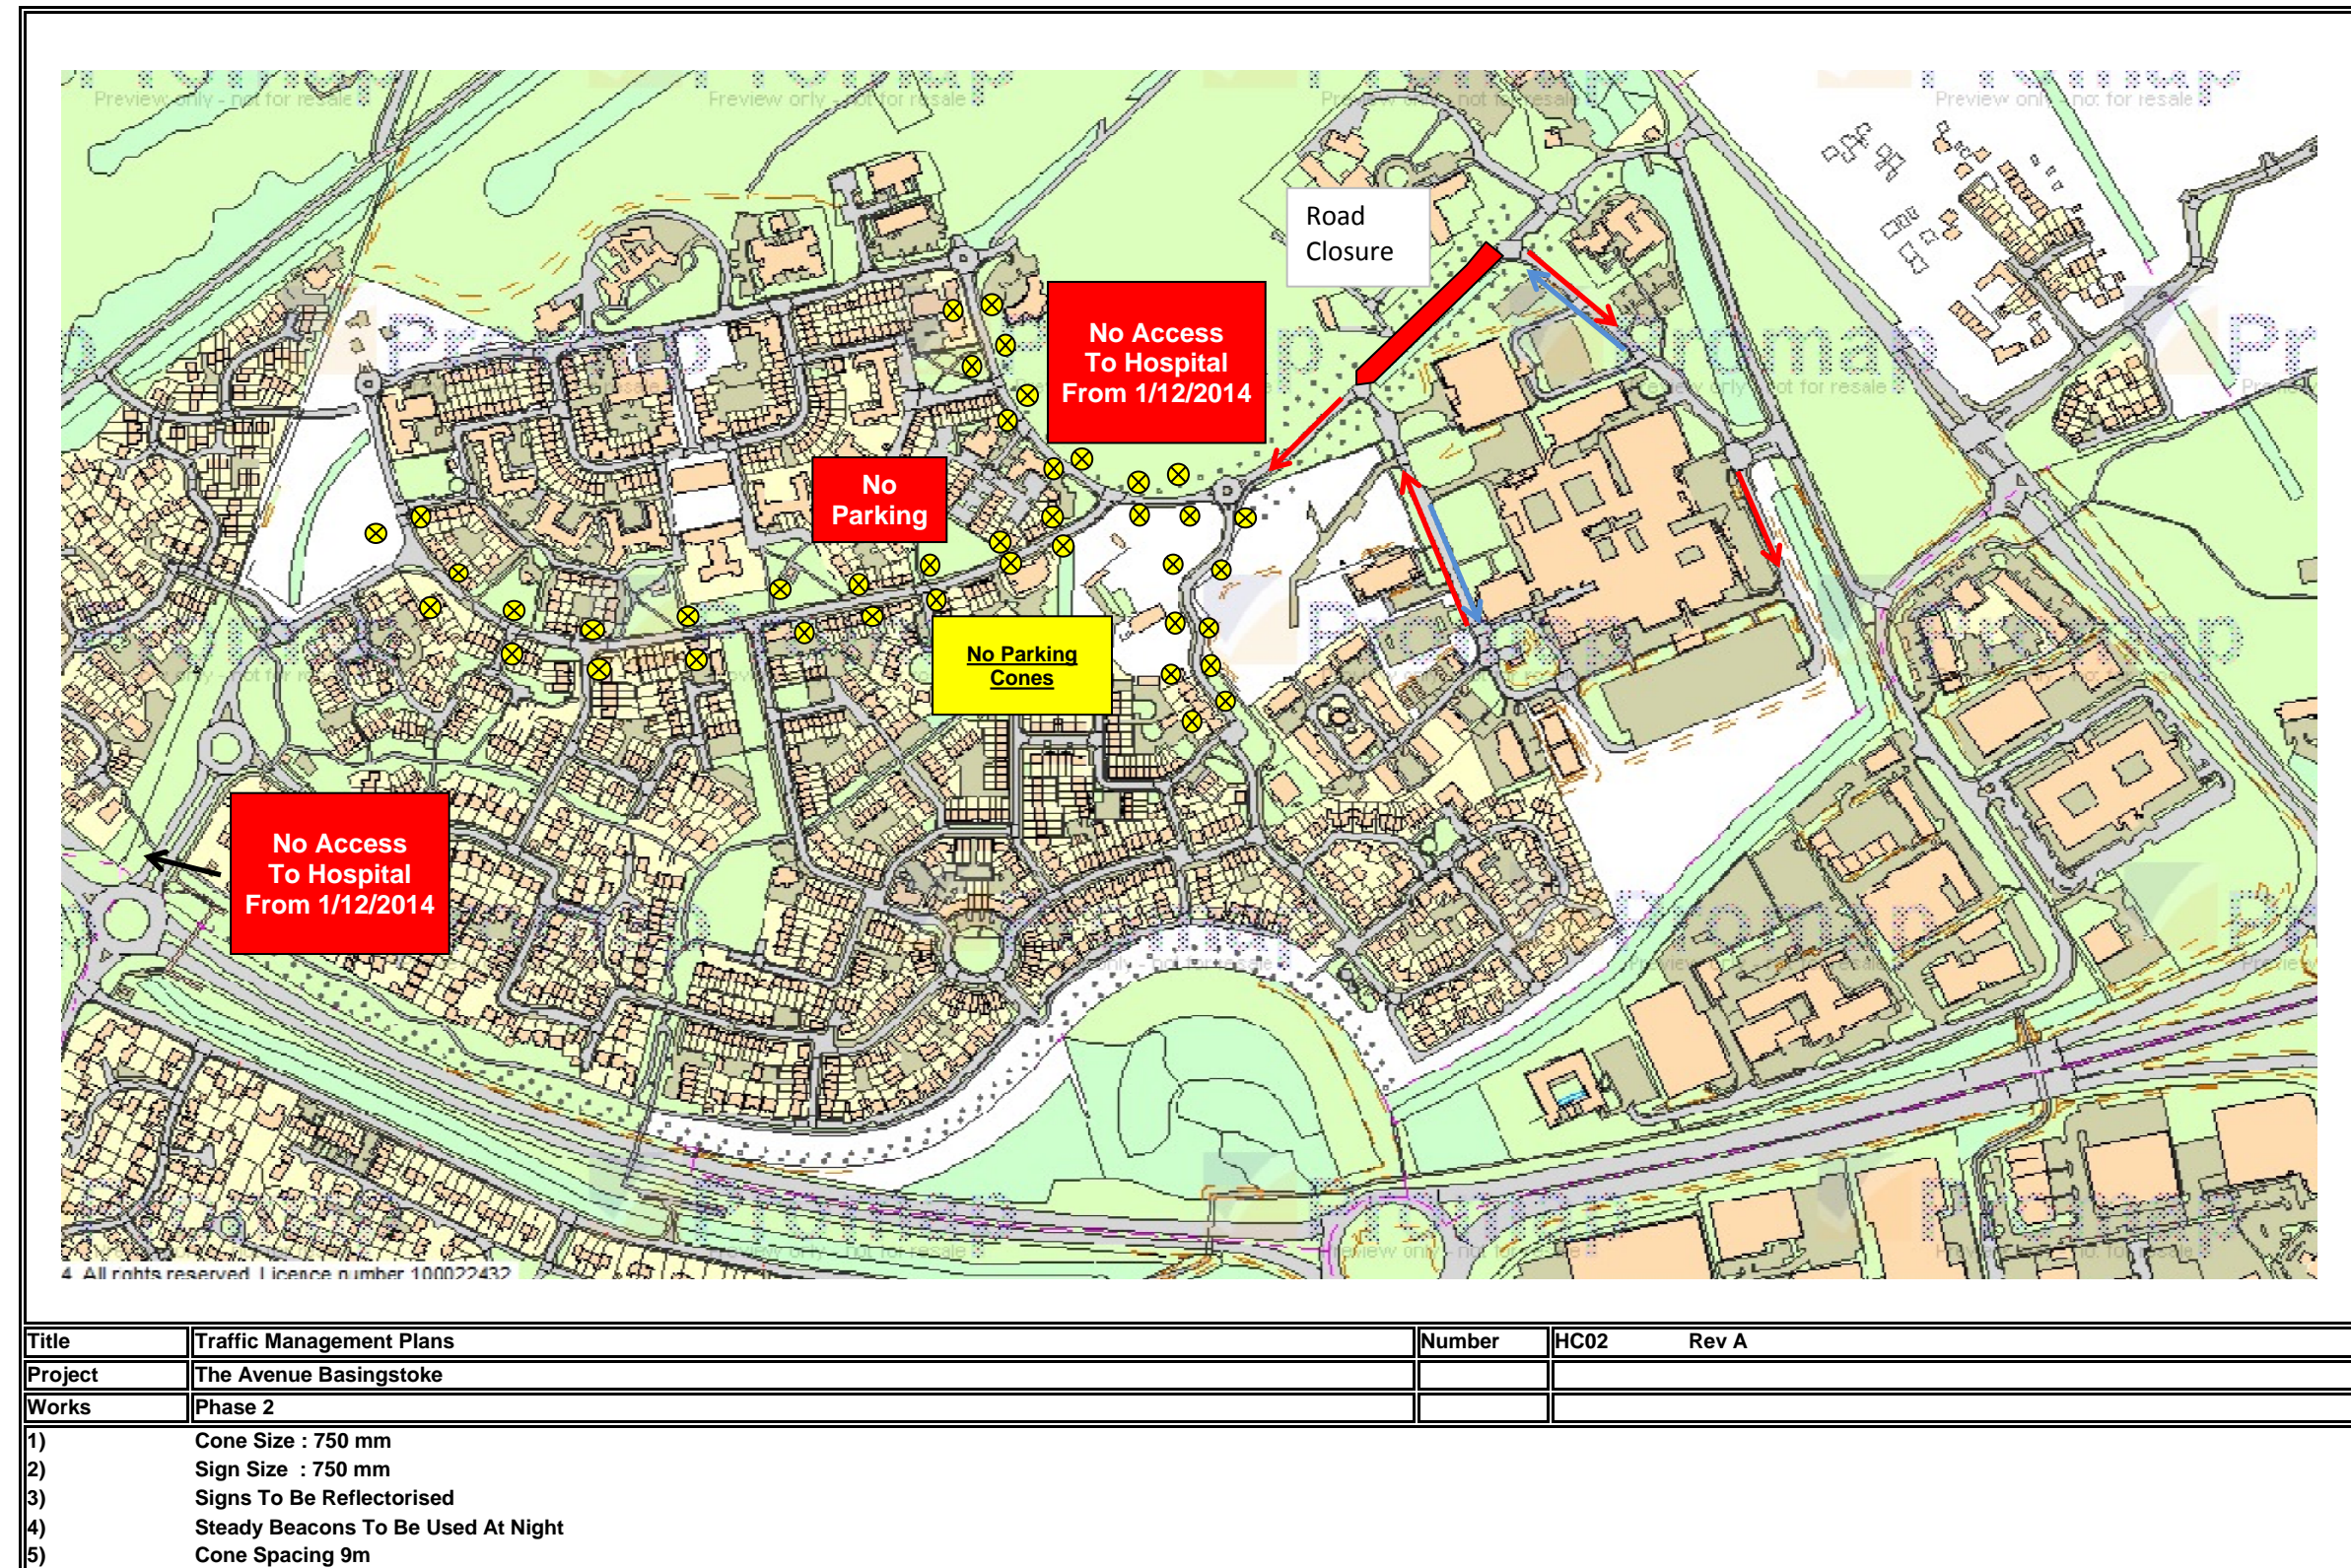

Closure for 19th June 2015 Nighttime Closure

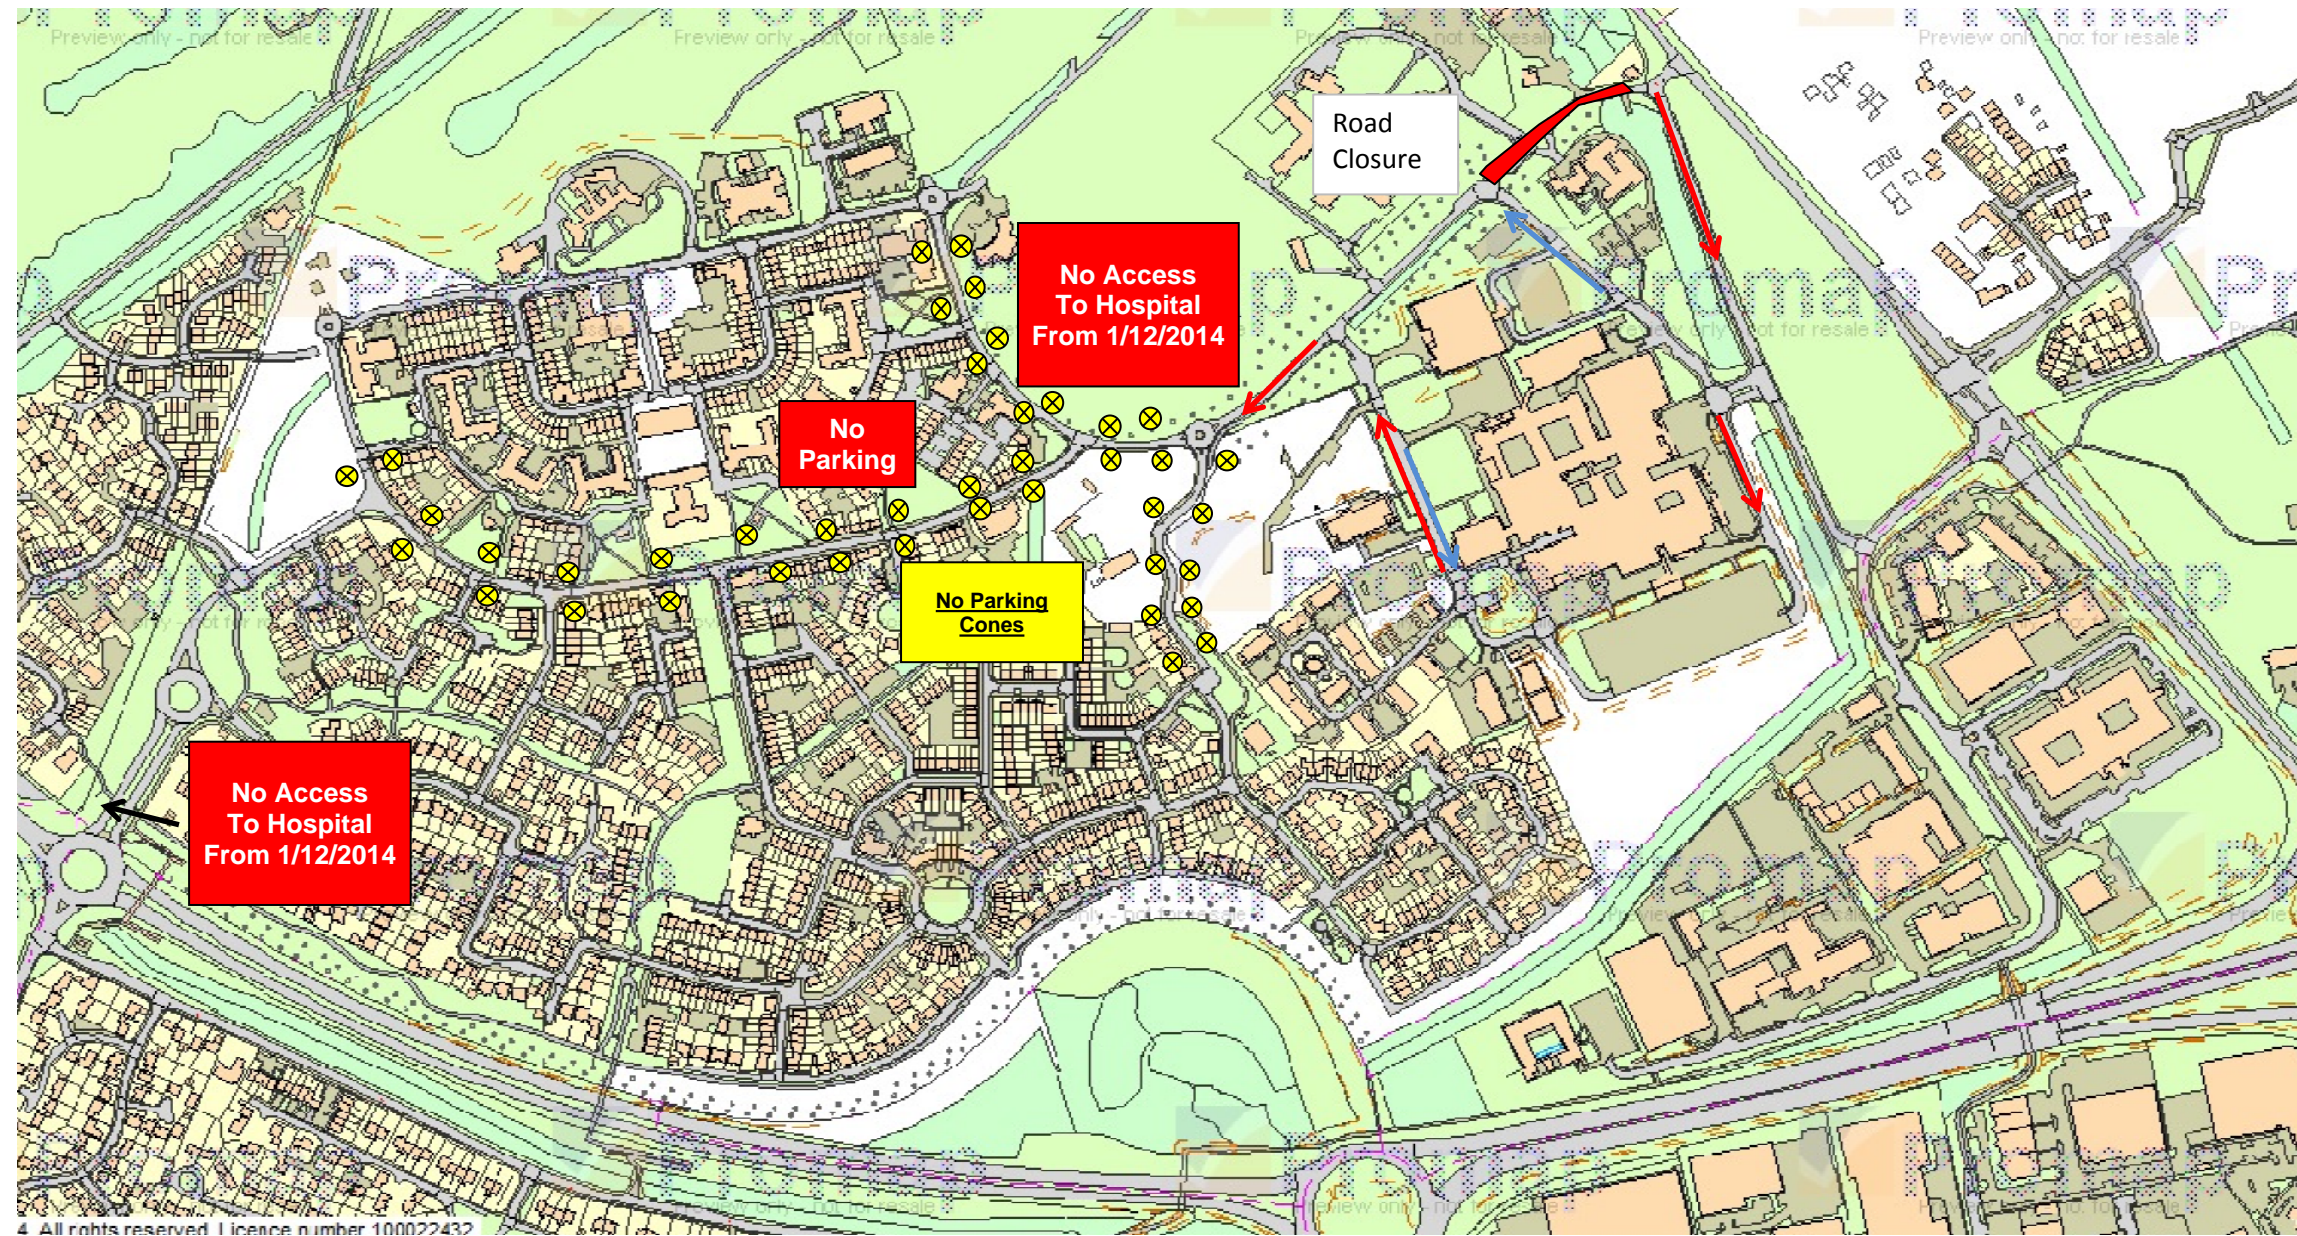

Title	Traffic Management Plans	Number	HC03	Rev A
Project	The Avenue Basingstoke			
Works	Phase 3			
1)	Cone Size : 750 mm			
2)	Sign Size : 750 mm			
3)	Signs To Be Reflectorised			
4)	Steady Beacons To Be Used At Night			
5)	Cone Spacing 9m			