




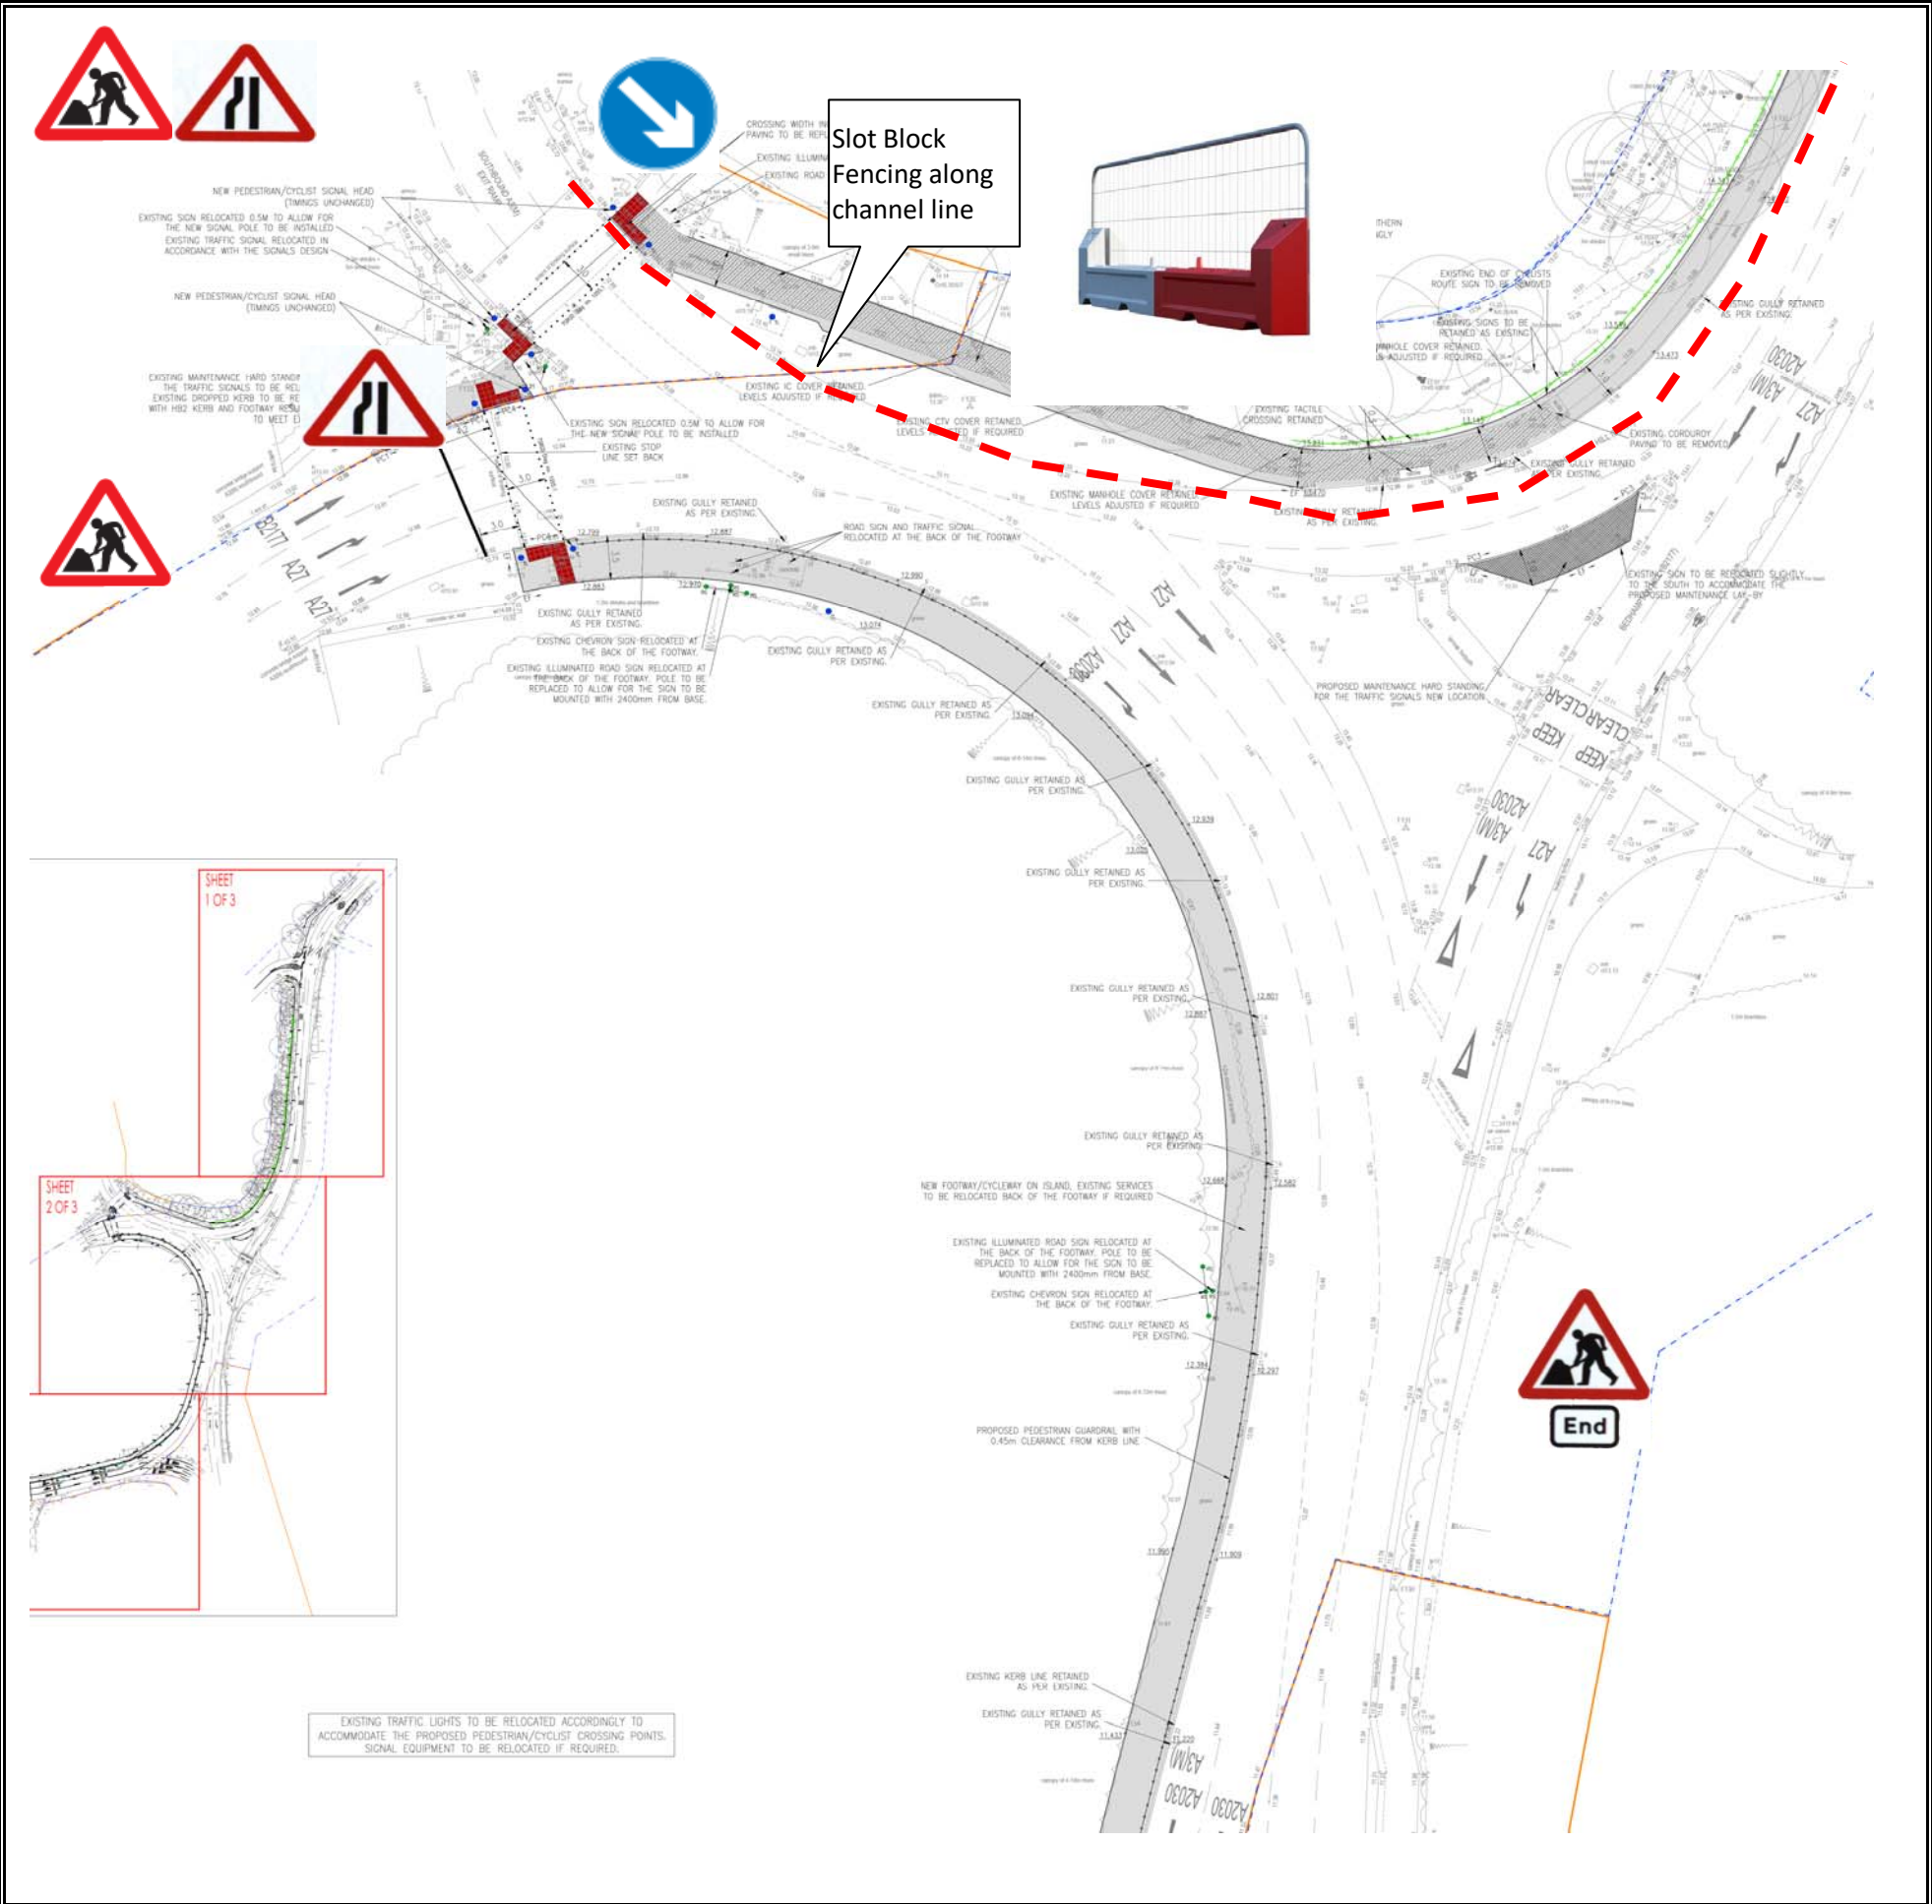


Title	Traffic Management Plans	Number	HC 02
Project	Rusty Cutter		
Works	S278 Works - Path Works		
1)	Cone Size : 750 mm		
2)	Sign Size : 750 mm		
3)	Signs To Be Reflectorised		
4)	Steady Beacons To Be Used At Night		
5)	Cone Spacing 9m		

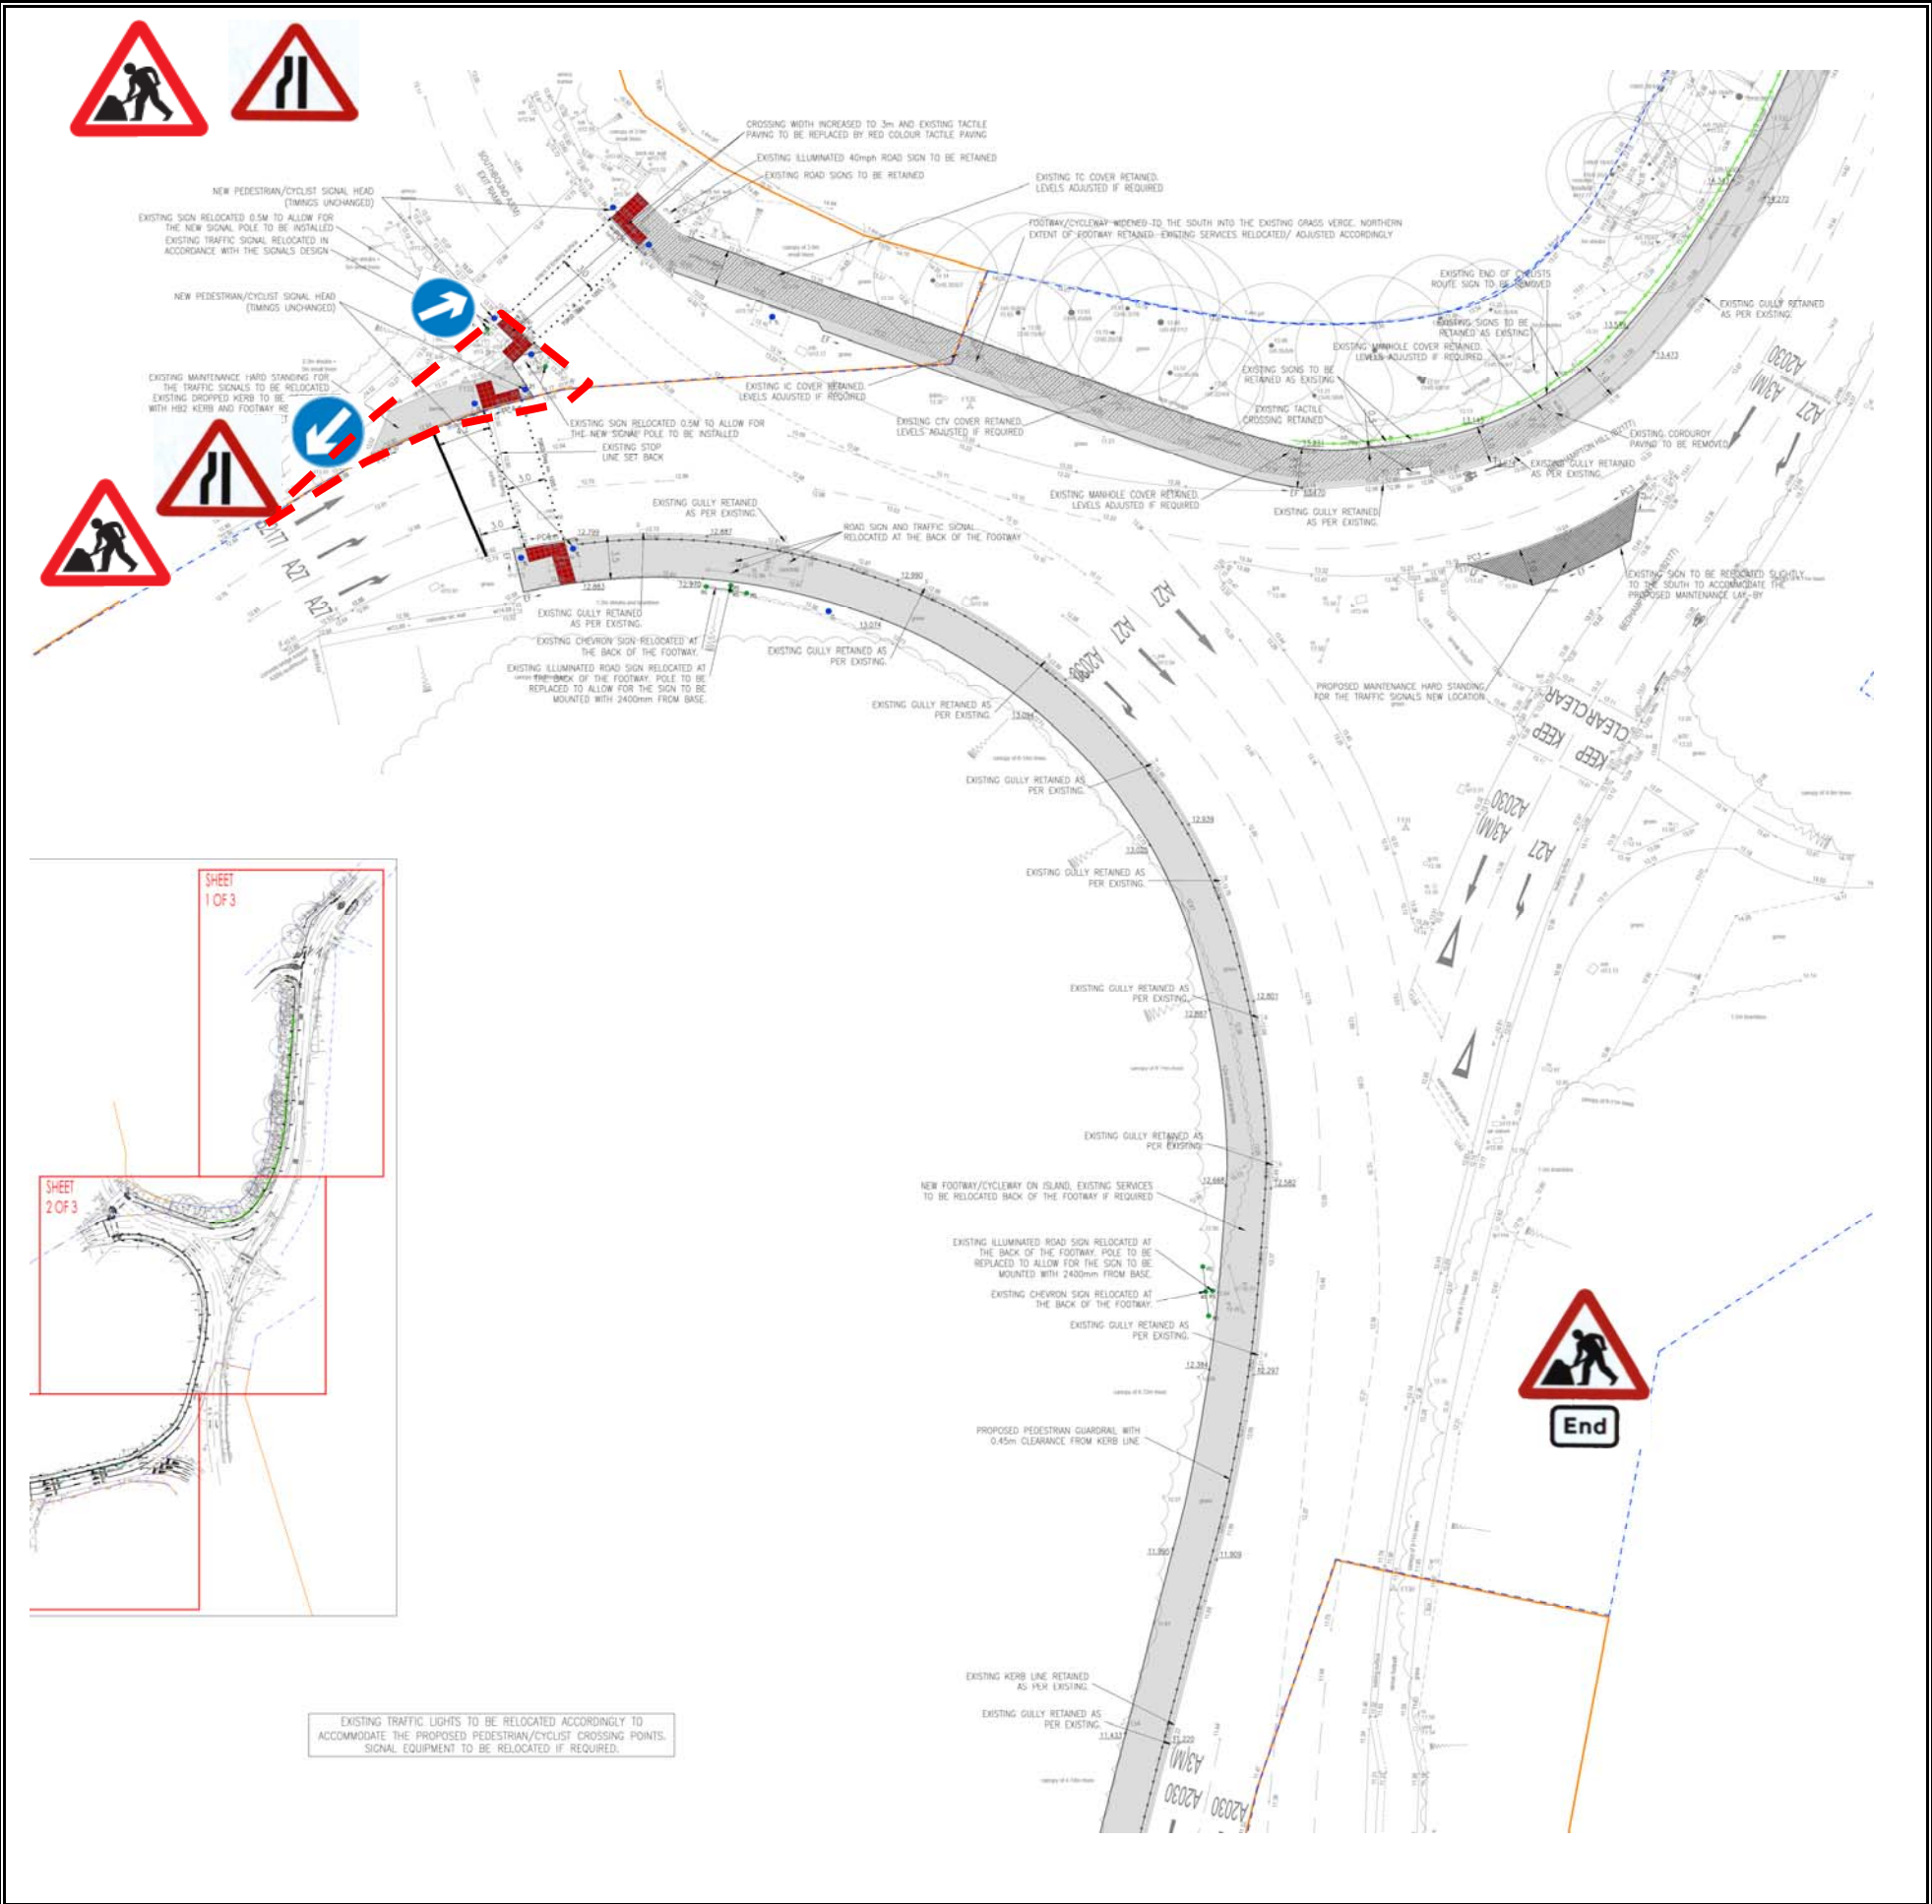


Title	Traffic Management Plans	Number	HC 04
Project	Rusty Cutter		
Works	S278 Works - Path Works		
1)	Cone Size : 750 mm		
2)	Sign Size : 750 mm		
3)	Signs To Be Reflectorised		
4)	Steady Beacons To Be Used At Night		
5)	Cone Spacing 9m		

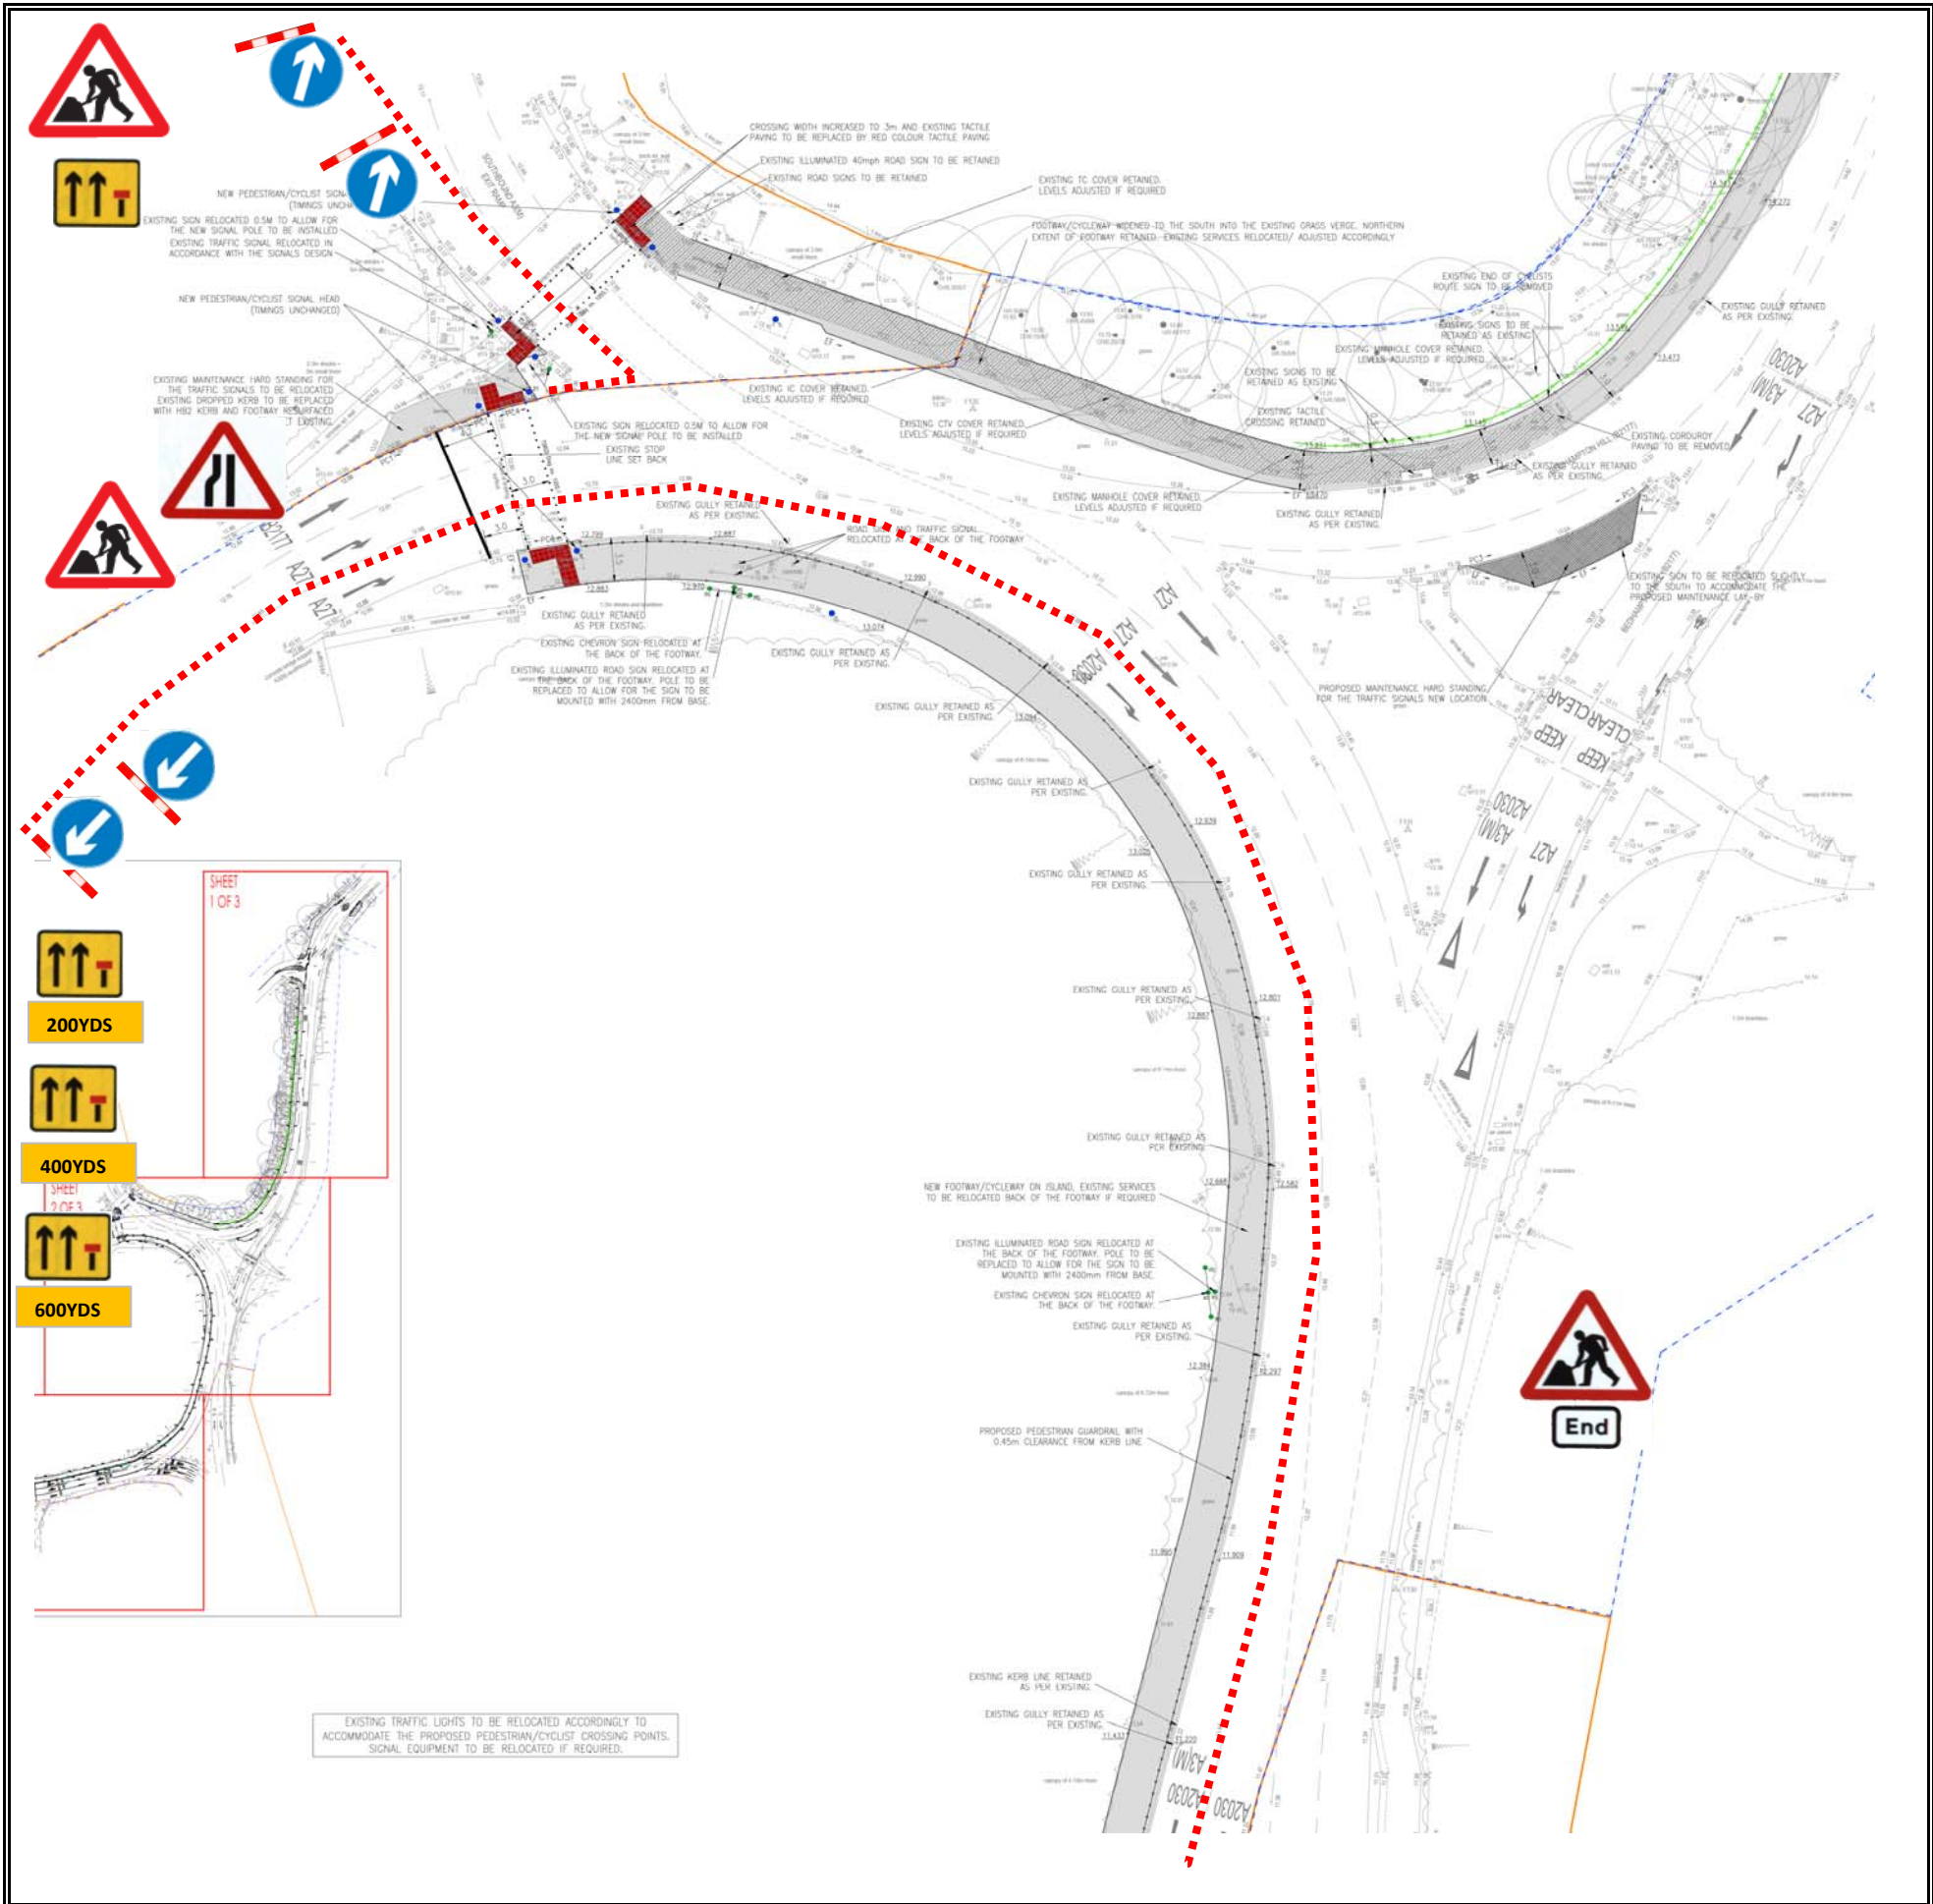


Title	Traffic Management Plans	Number	HC 05
Project	Rusty Cutter		
Works	S278 Works - Path Works		
1)	Cone Size : 750 mm		
2)	Sign Size : 750 mm		
3)	Signs To Be Reflectorised		
4)	Steady Beacons To Be Used At Night		
5)	Cone Spacing 9m		

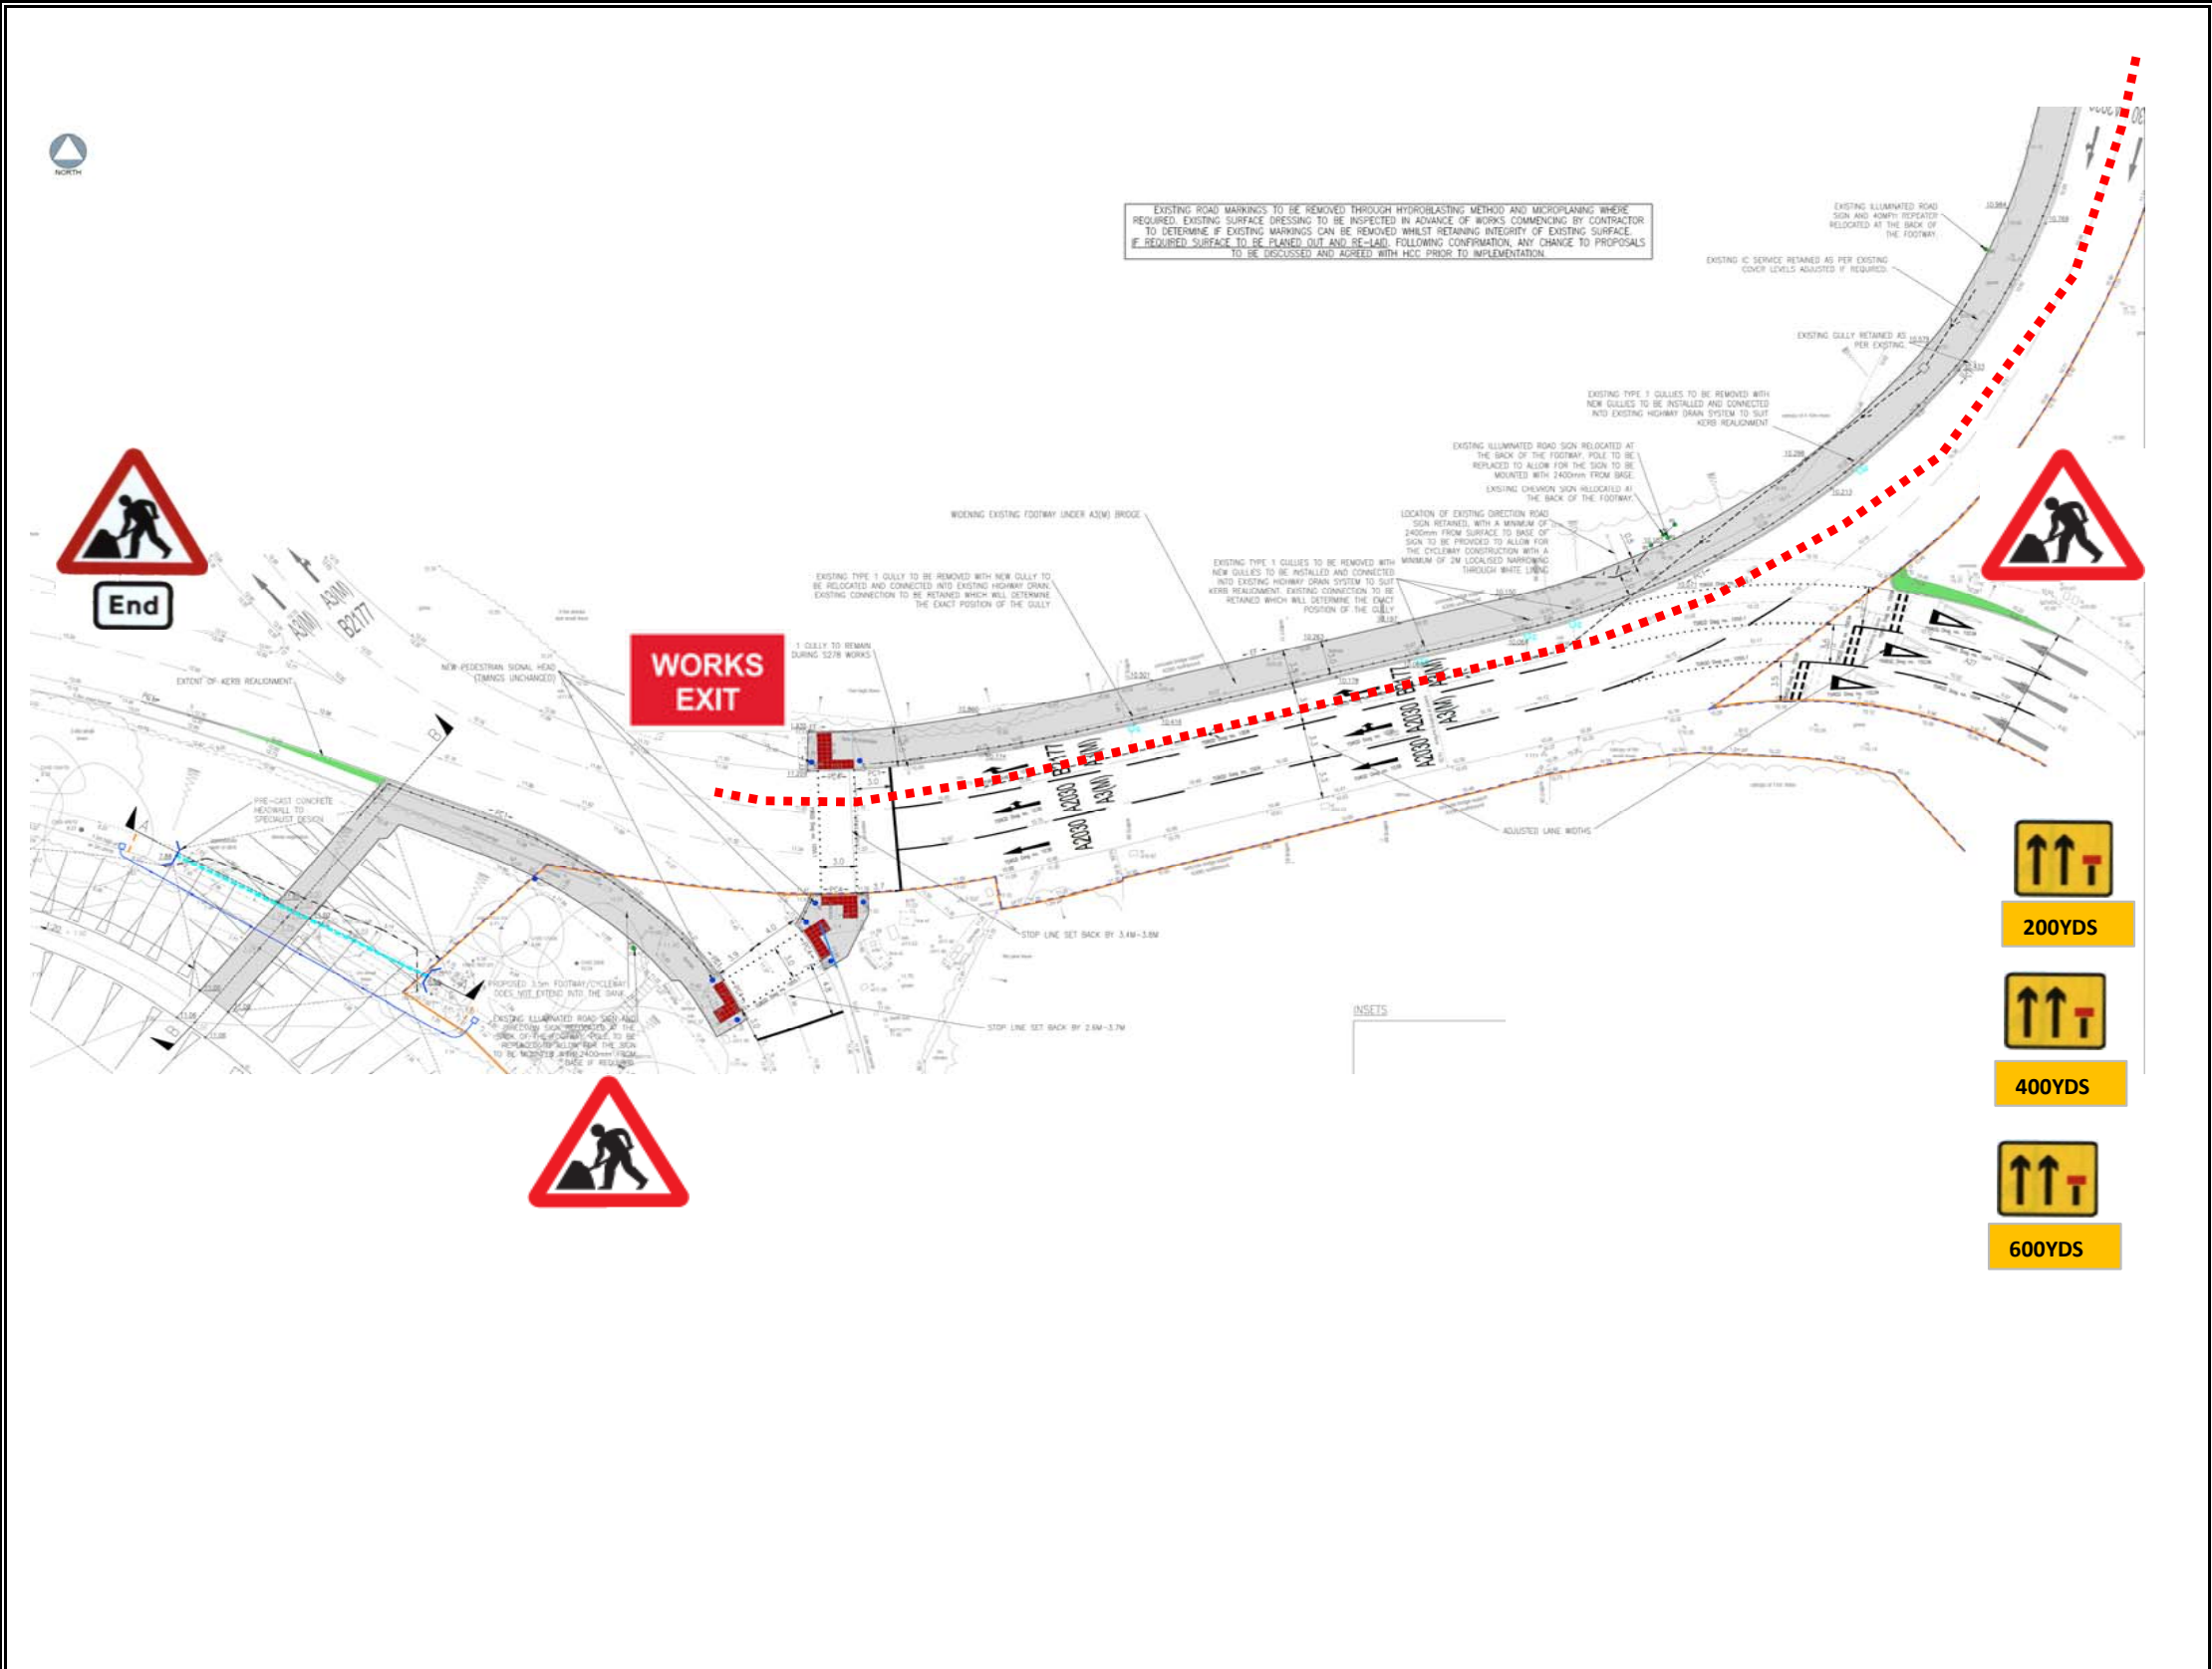

Title	Traffic Management Plans	Number	HC 06
Project	Rusty Cutter		
Works	S278 Works - Path Works		
1)	Cone Size : 750 mm		
2)	Sign Size : 750 mm		
3)	Signs To Be Reflectorised		
4)	Steady Beacons To Be Used At Night		
5)	Cone Spacing 9m		

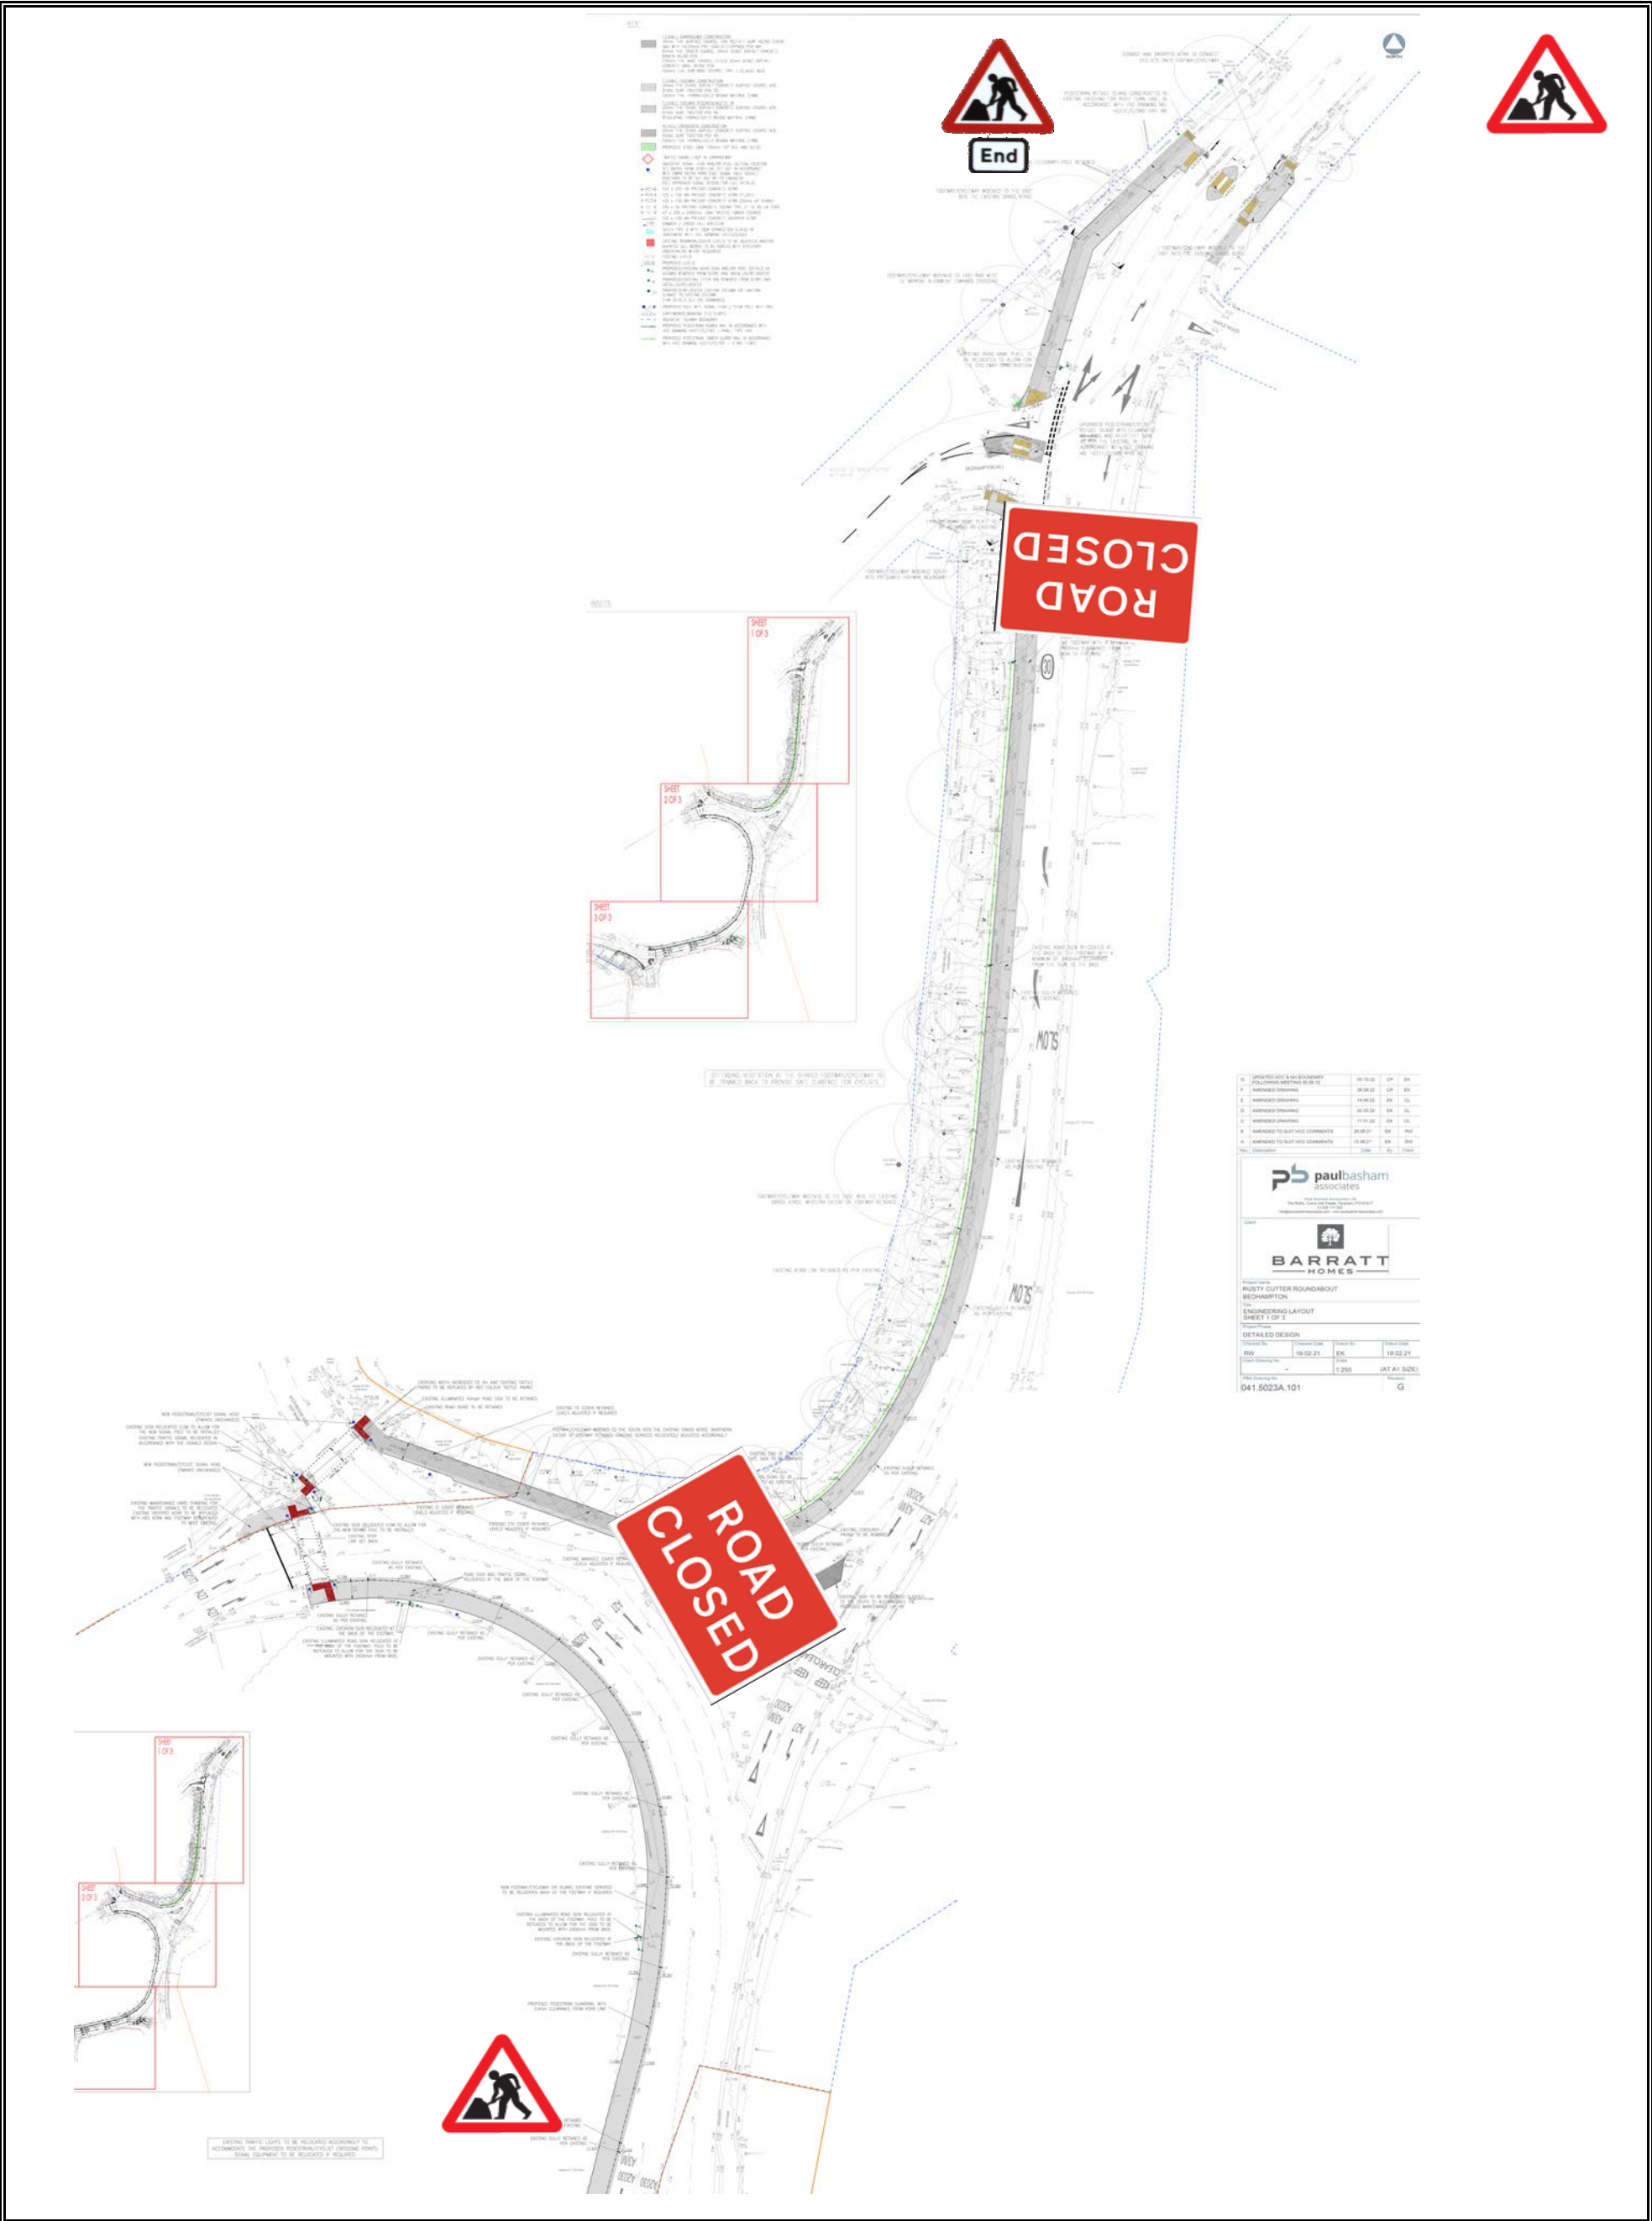

Title	Traffic Management Plans	Number	HC 11
Project	Rusty Cutter		
Works	S278 Works - Path Works Road Closed for Surfacing		
1)	Cone Size : 750 mm		
2)	Sign Size : 750 mm		
3)	Signs To Be Reflectorised		
4)	Steady Beacons To Be Used At Night		
5)	Cone Spacing 9m		

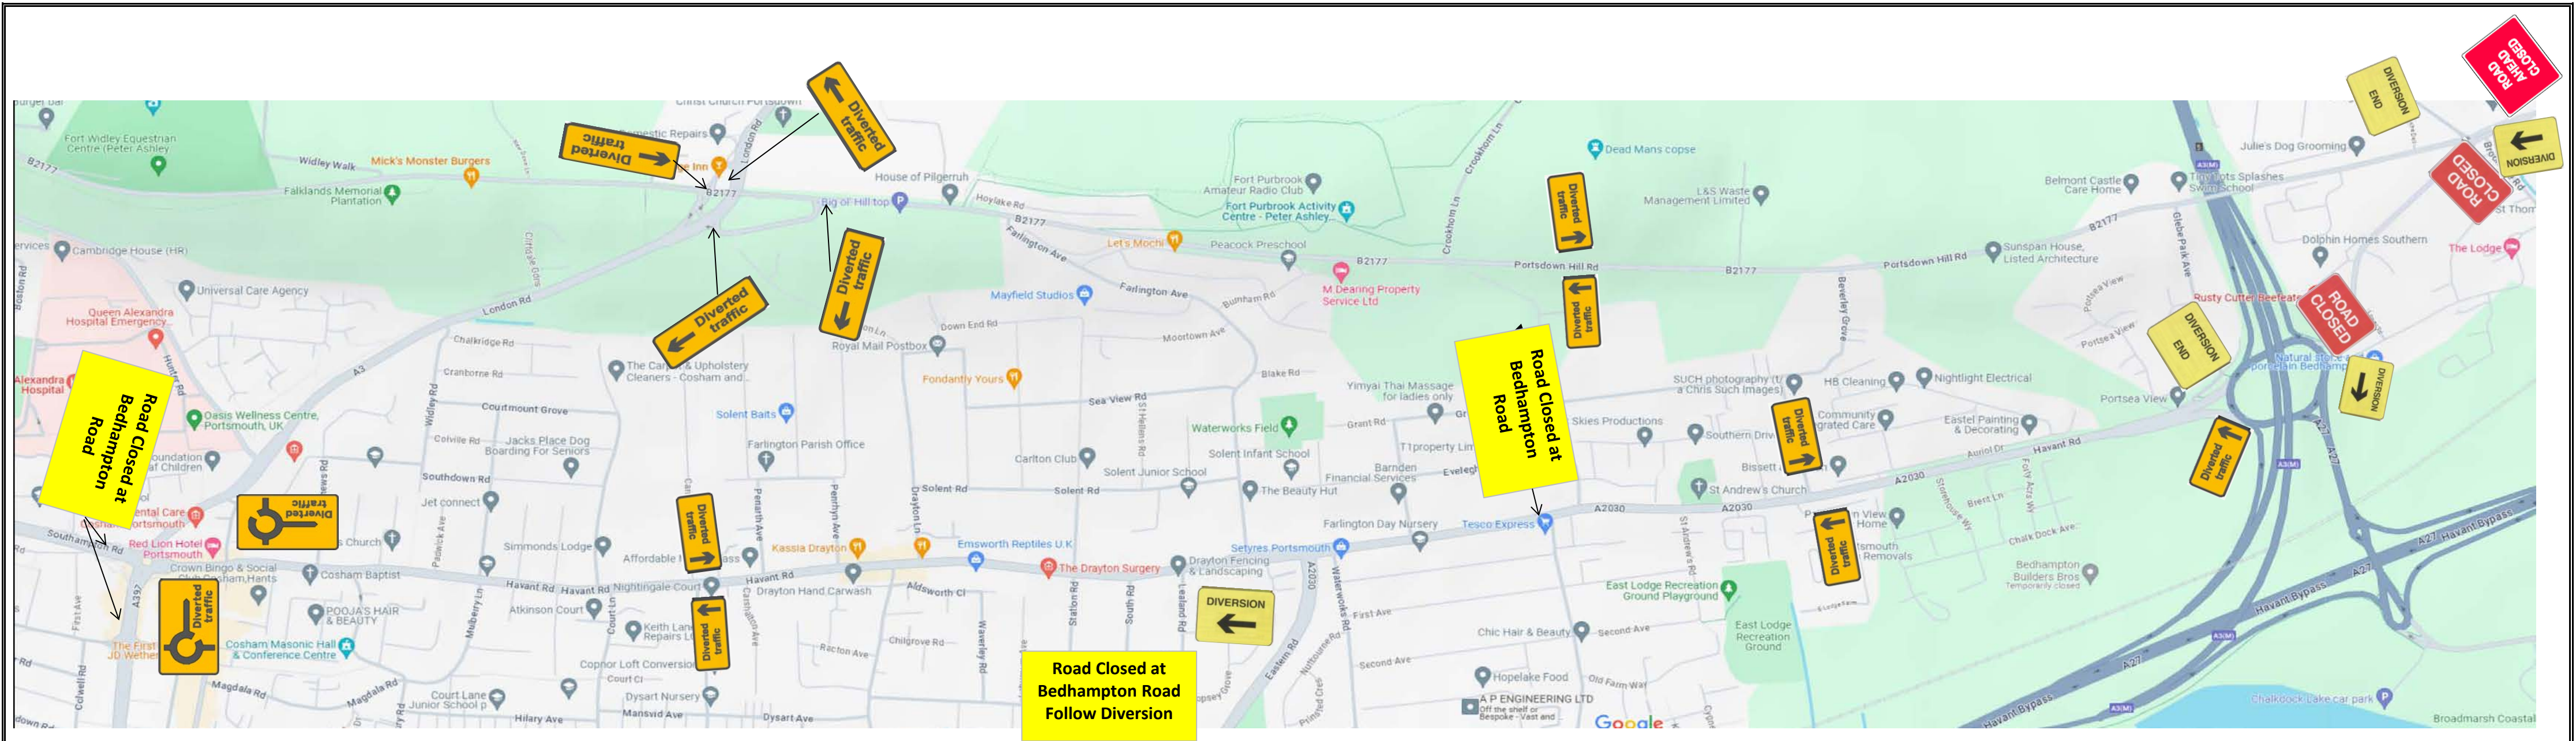

Title	Traffic Management Plans		Number	HC 01
Project	Rusty Cutter			
Works	Road Closure Plan			
1)	Cone Size : 450 mm	2)	Sign Size : 750 mm	3) Signs To Be Reflectorised
4)	Steady Beacons To Be Used At Night	5)	Cone Spacing 5m	