



Title	Traffic Management Plans	Numbe	er	HC 01
Project	Three Mile Cross, Shinfield			
Works	North Side			

- 1) Cone Size : 450 mm
- 2) Sign Size : 750 mm
- 3) Signs To Be Reflectorised
- 4) Steady Beacons To Be Used At Night
- 5) Cone Spacing 5m

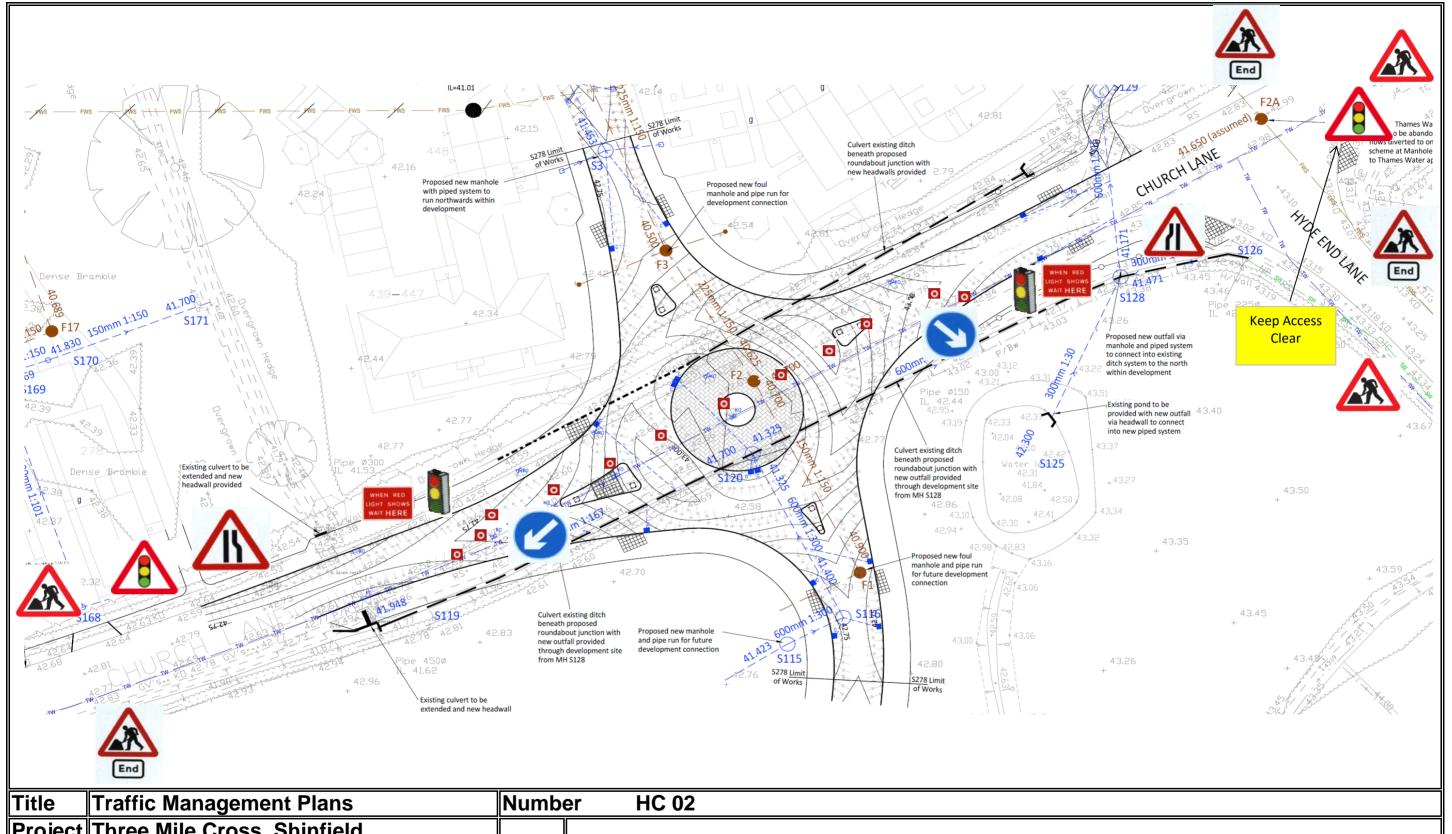


Title	Traffic Management Plans	Numb	er	HC 02
Project	Three Mile Cross, Shinfield			
Works	South Side			

- Cone Size: 450 mm
- Sign Size: 750 mm
- **Signs To Be Reflectorised** 3)
- **Steady Beacons To Be Used At Night**
- **Cone Spacing 5m**

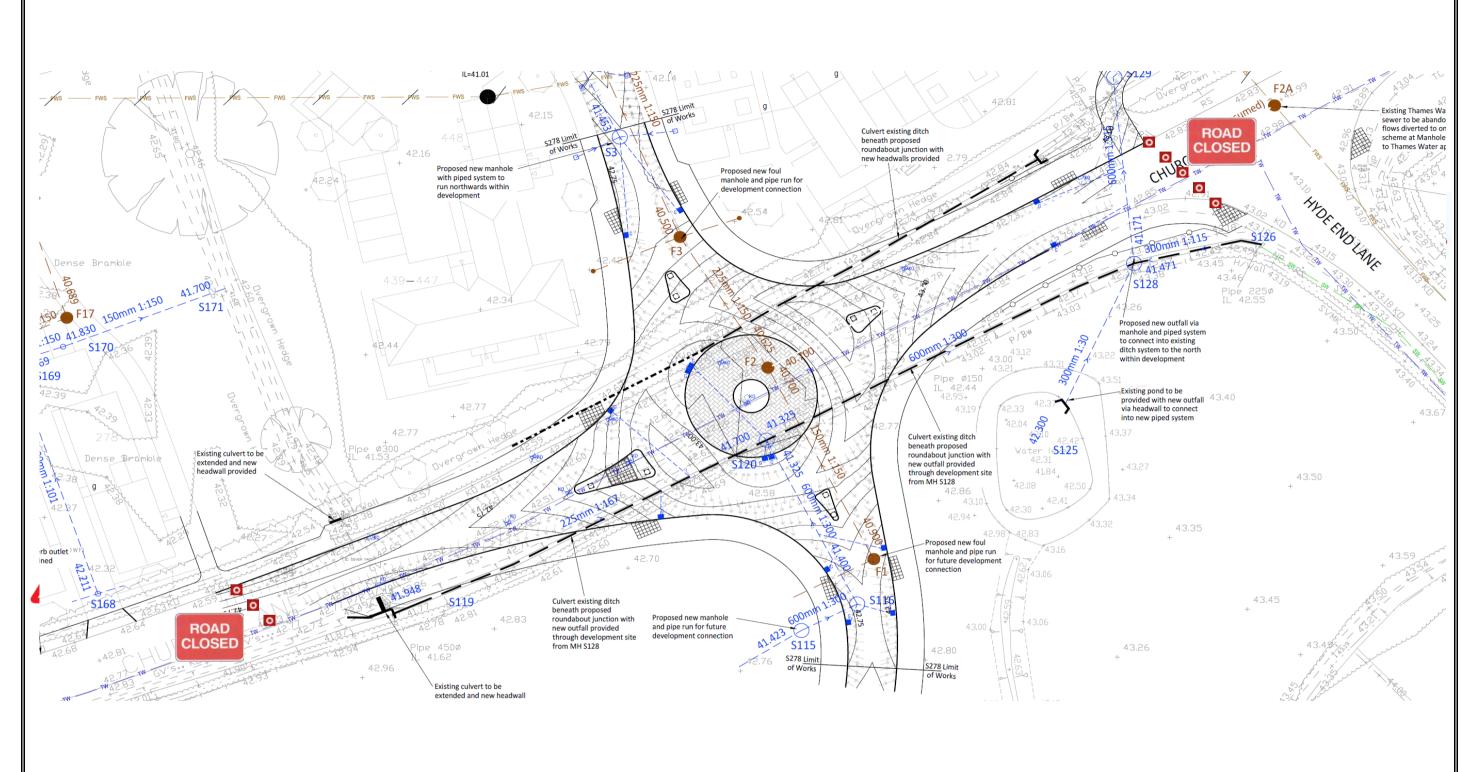


Title	Traffic Management Plans	Numb	er	HC 03
Project	Three Mile Cross, Shinfield			
Works	Closure For Foul & Storm Crossings			

- 1) Cone Size : 450 mm
- 2) Sign Size: 750 mm
- 3) Signs To Be Reflectorised
- 4) Steady Beacons To Be Used At Night
- 5) Cone Spacing 5m

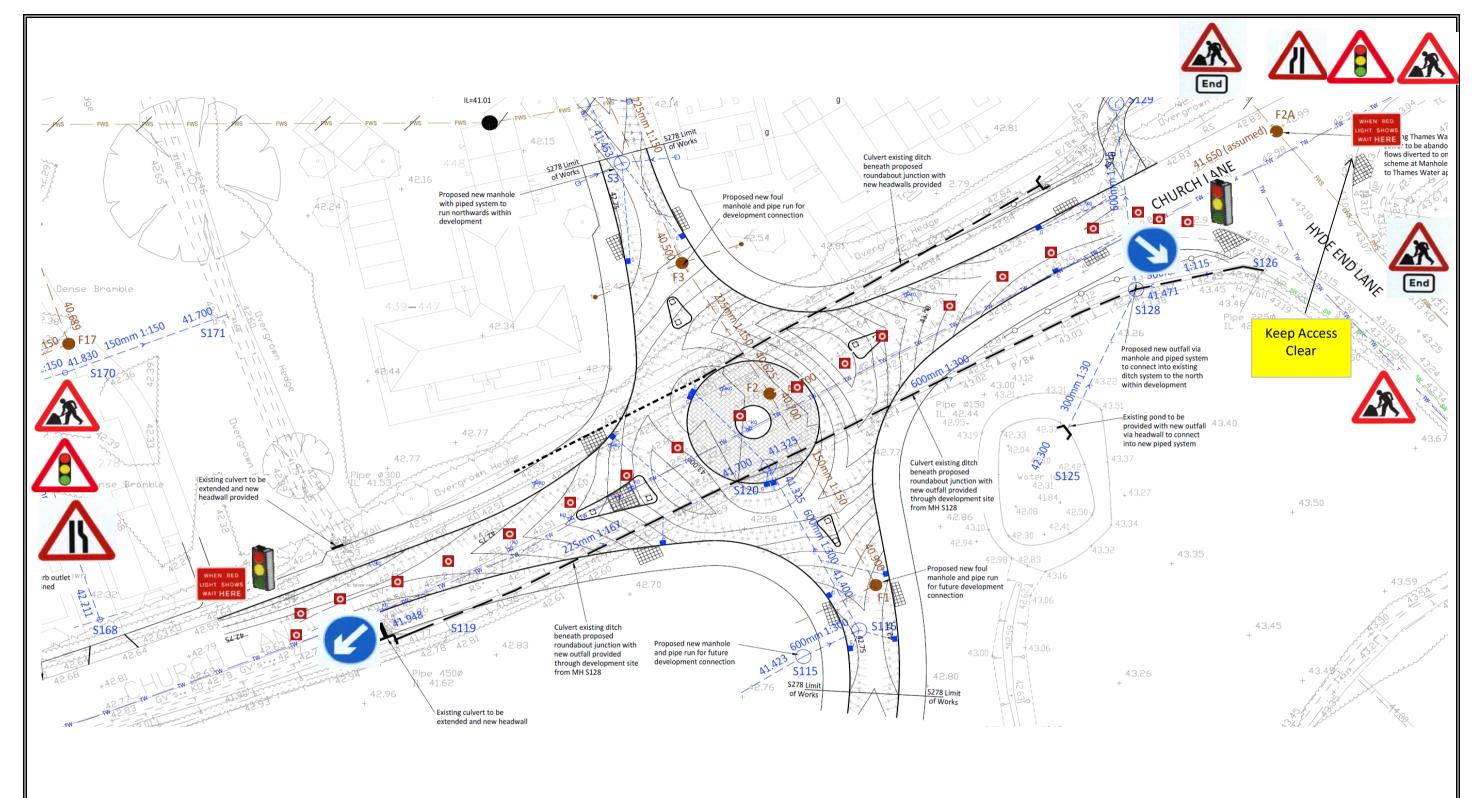


Title	Traffic Management Plans	Numbe	er HC 04
Project	Three Mile Cross, Shinfield		
Works	South Side Phase		

- 1) Cone Size : 450 mm
- 2) Sign Size : 750 mm
- 3) Signs To Be Reflectorised
- 4) Steady Beacons To Be Used At Night
- 5) Cone Spacing 5m

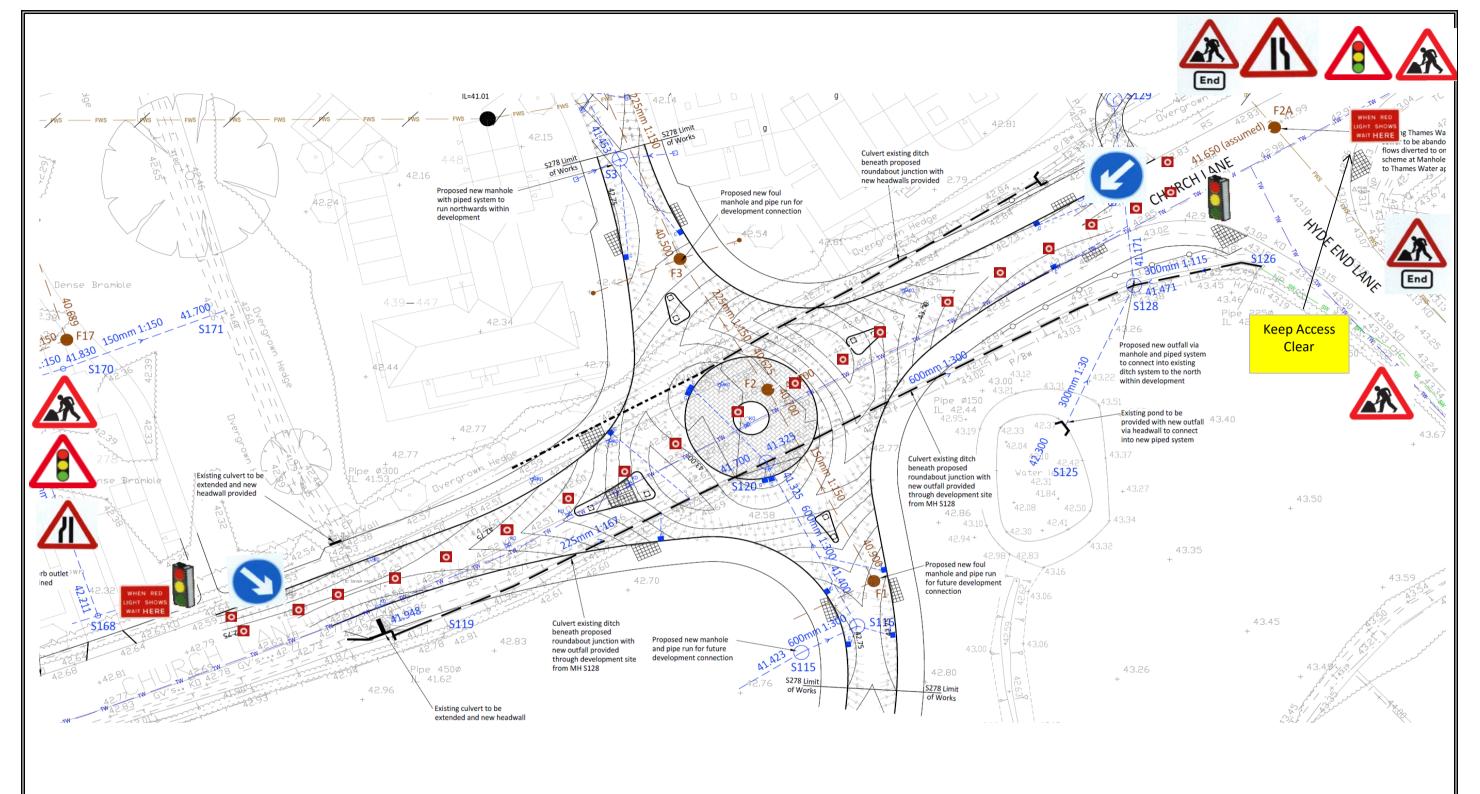


Title	Traffic Management Plans	Numbe	er HC 05
Project	Three Mile Cross, Shinfield		
Works	North Side Phase		

- 1) Cone Size : 450 mm
- 2) Sign Size : 750 mm
- 3) Signs To Be Reflectorised
- 4) Steady Beacons To Be Used At Night
- 5) Cone Spacing 5m

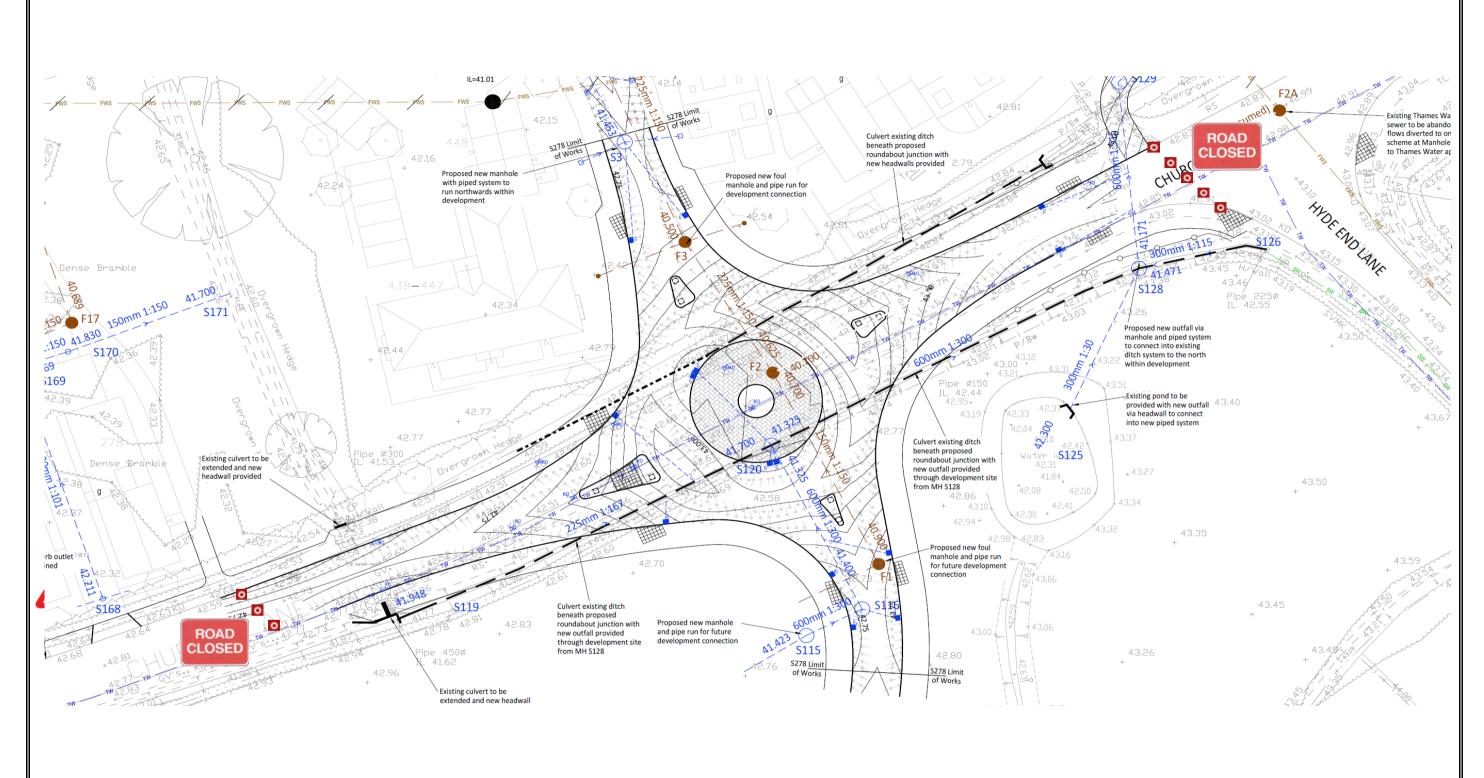

Title	Traffic Management Plans	Numb	er	HC 06
Project	Three Mile Cross, Shinfield			
Works	Closure for Carriageway Works			

- 1) Cone Size : 450 mm
- 2) Sign Size: 750 mm
- 3) Signs To Be Reflectorised
- 4) Steady Beacons To Be Used At Night
- 5) Cone Spacing 5m

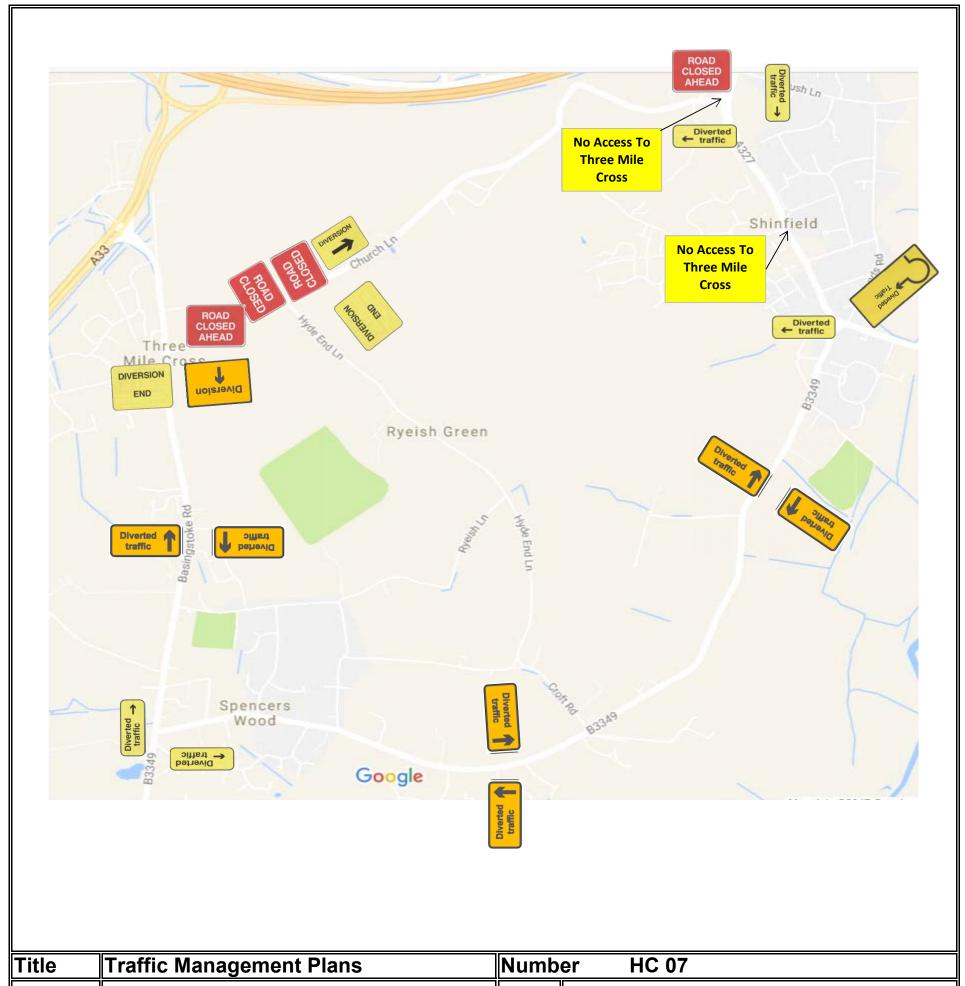

Title	Traffic Management Plans	Number	HC 07
Project	Three Mile Cross		
Works			
1)	Cone Size : 450 mm		
2)	Sign Size: 750 mm		
2) 3)	Signs To Be Reflectorised		

3) 4) 5) **Steady Beacons To Be Used At Night**

Cone Spacing 5m