



Day Time Surfacing

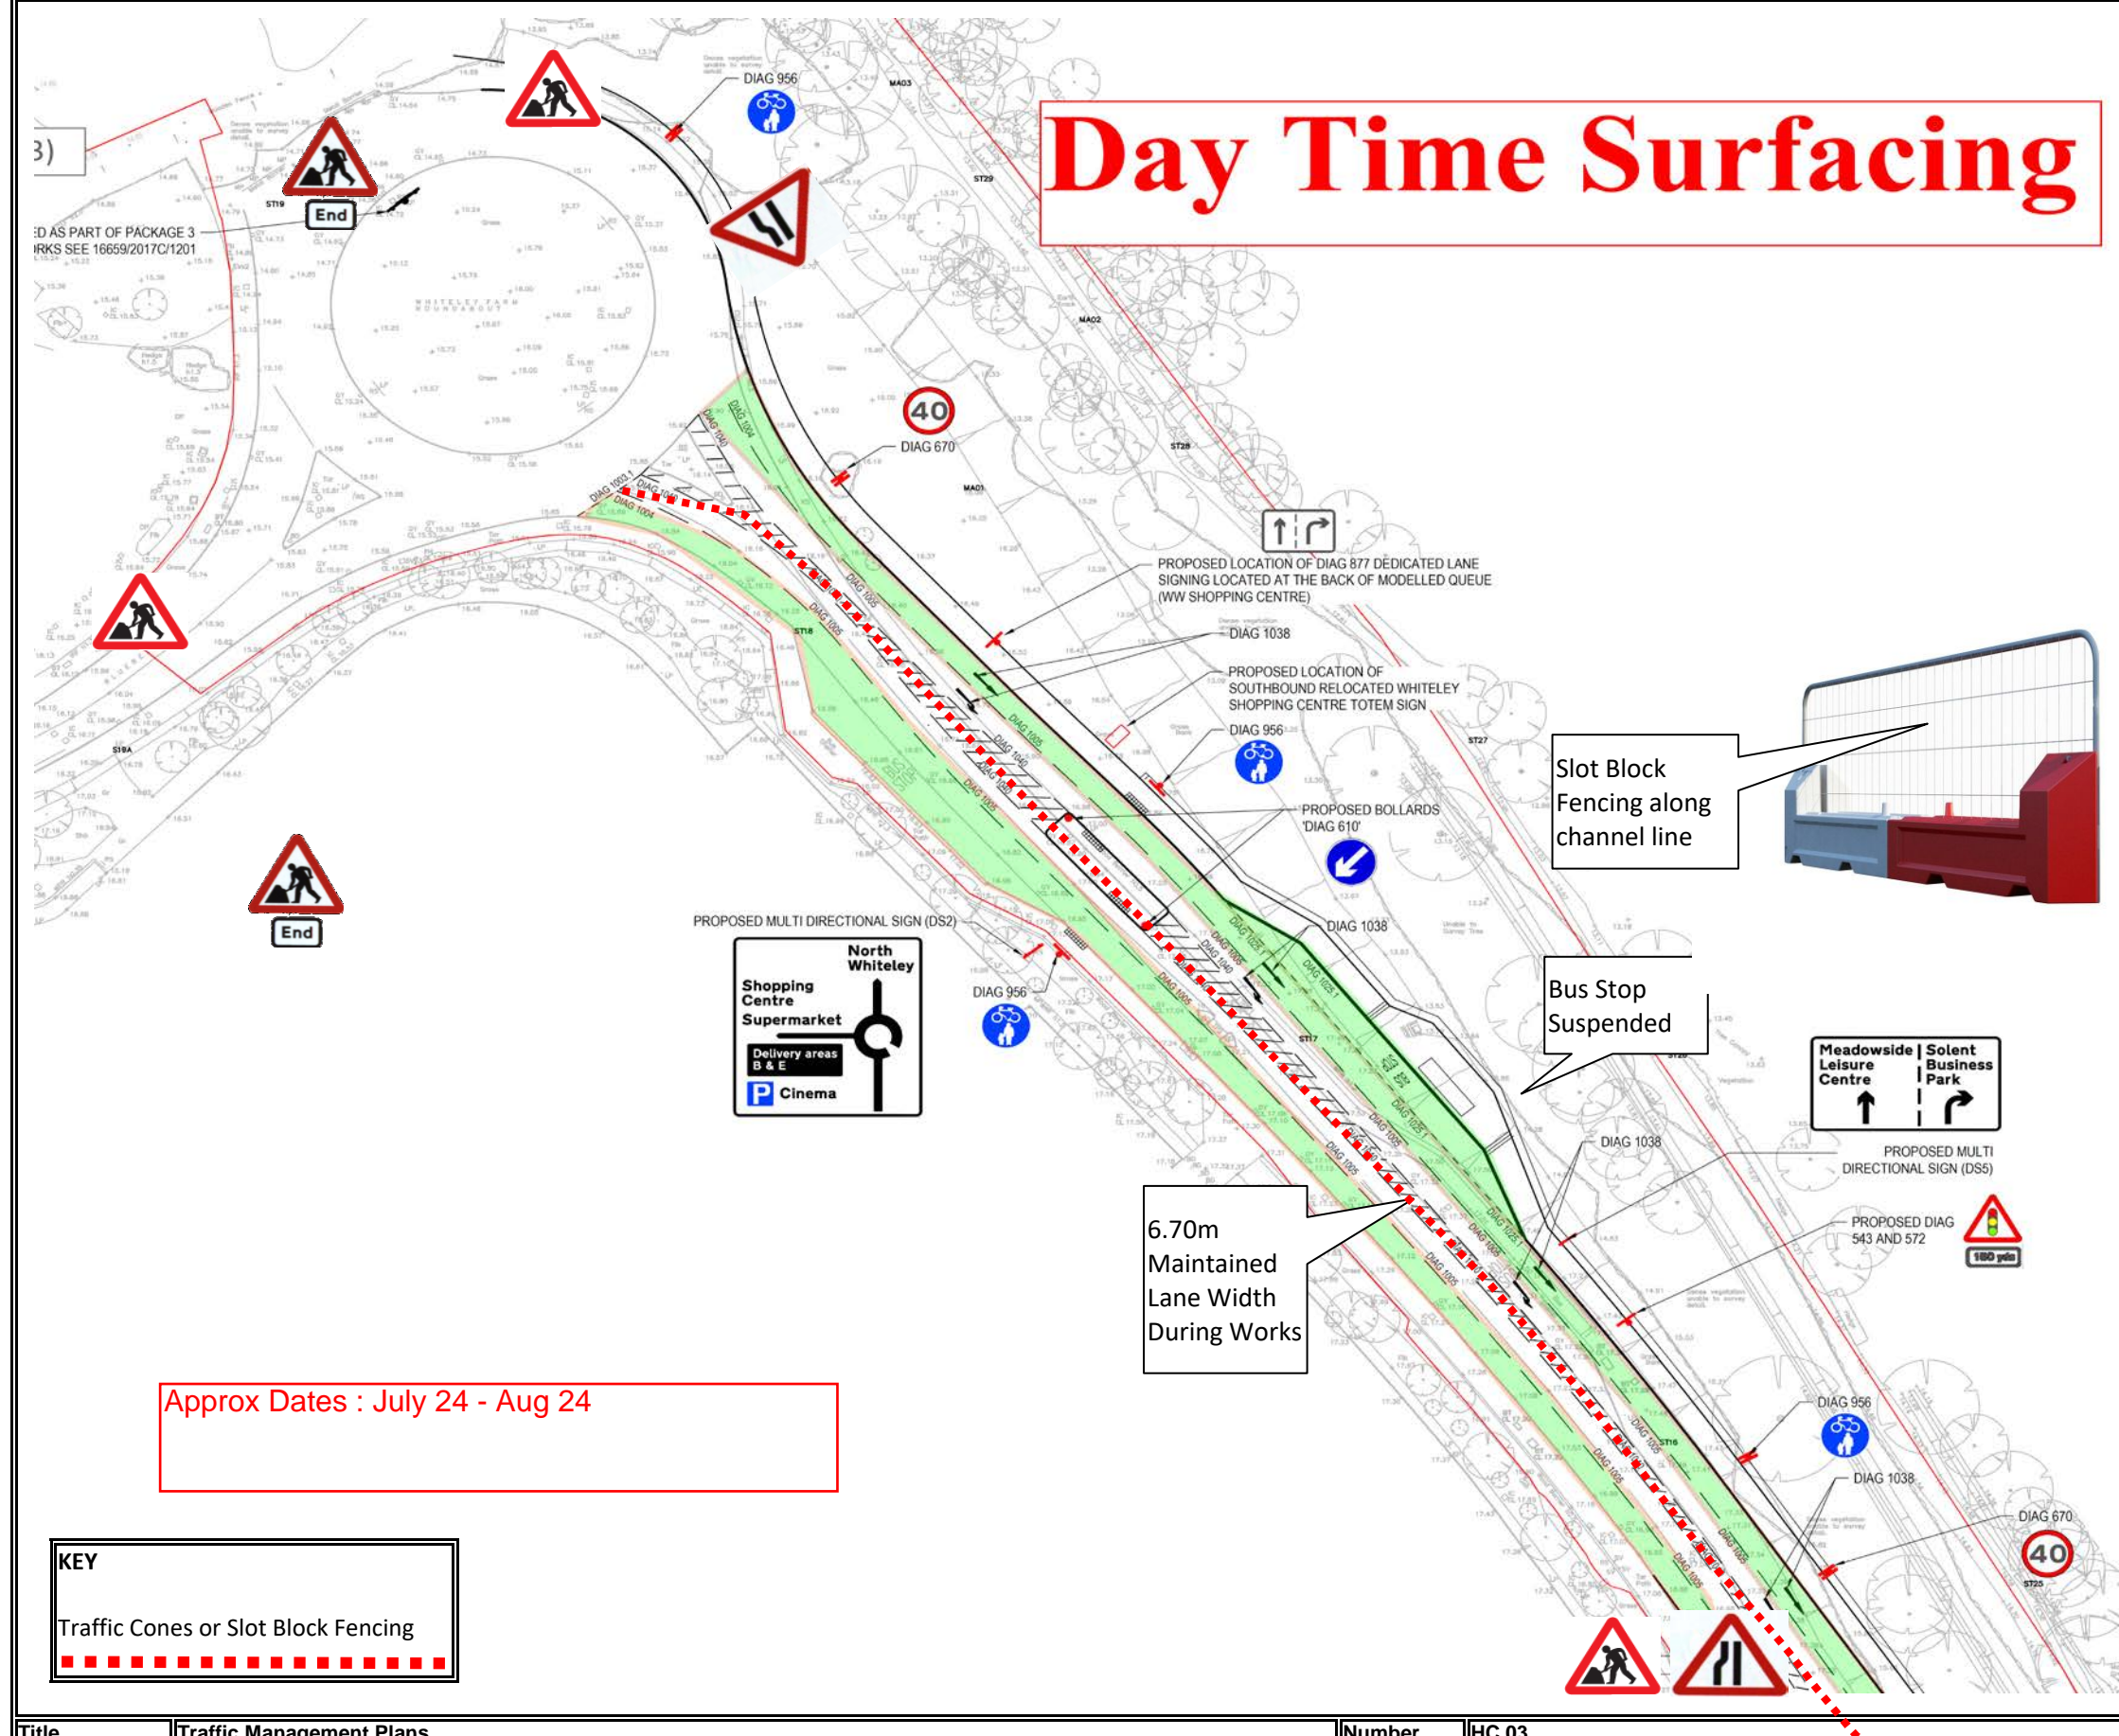

Title	Traffic Management Plans	Number	HC 03
Project	Package 6 Whiteley Way, North Whiteley		
Works	Carriageway Widening - Surfacing		
1)	Cone Size : 750 mm		
2)	Sign Size : 750 mm		
3)	Signs To Be Reflectorised		
4)	Steady Beacons To Be Used At Night		
5)	Cone Spacing 5m		

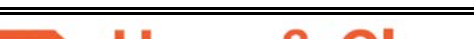

Hope & Clay
Construction Limited
CIVIL ENGINEERING CONTRACTORS


[illegible]

Approx Dates : Aug 24

KEY

Traffic Cones or Slot Block Fencing


Title	Traffic Management Plans	Number	HC 04
Project	Package 6 Whiteley Way, North Whiteley		
Works	Carriageway Widening - Surfacing		
1)	Cone Size : 750 mm		
2)	Sign Size : 750 mm		
3)	Signs To Be Reflectorised		
4)	Steady Beacons To Be Used At Night		
5)	Cone Spacing 5m		



Hope & Clay
Construction Limited
CIVIL ENGINEERING CONTRACTORS




Hope & Clay
Construction Limited
CIVIL ENGINEERING CONTRACTORS

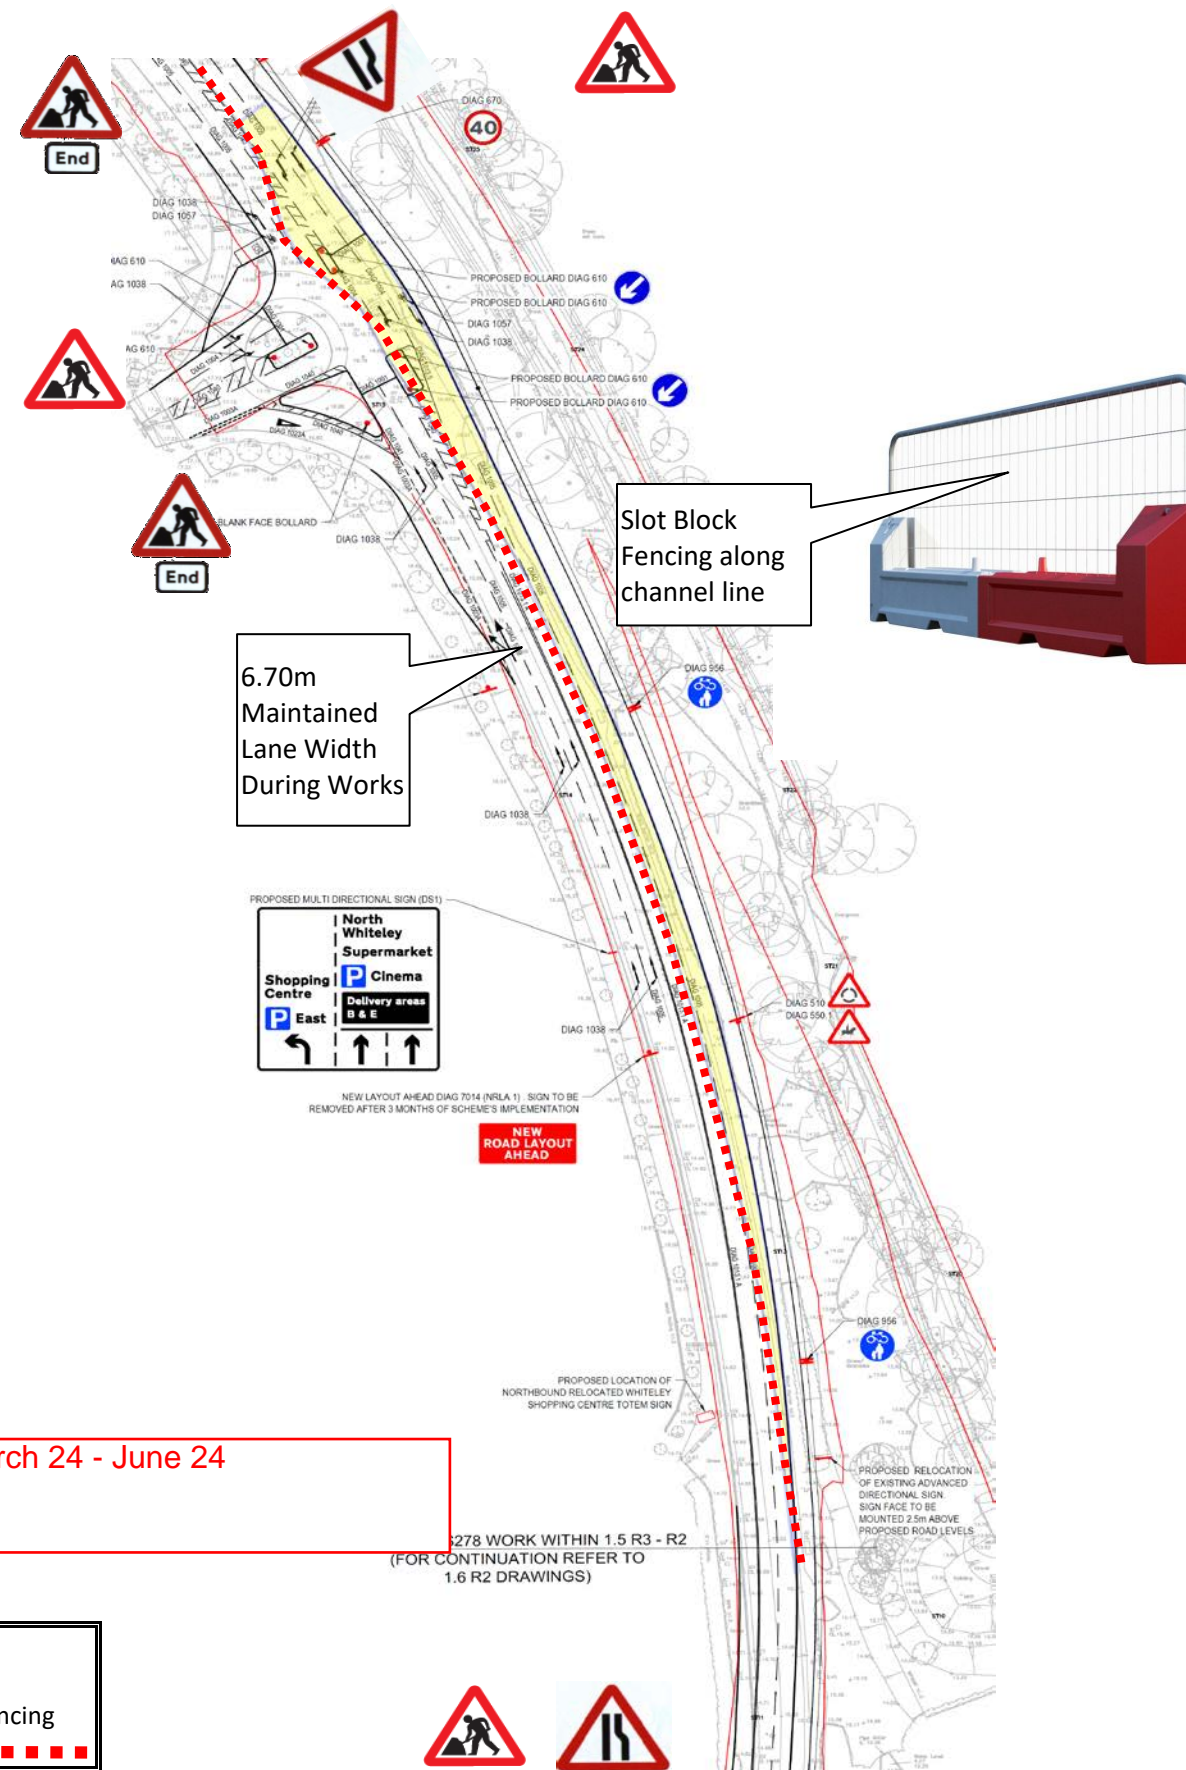



Approx Dates :March 24 - June 24

Title	Traffic Management Plans	Number	HC 05
Project	Package 6 Whiteley Way, North Whiteley		
Works	Carriageway Widening		
1)	Cone Size : 750 mm		
2)	Sign Size : 750 mm		
3)	Signs To Be Reflectorisred		
4)	Steady Beacons To Be Used At Night		
5)	Cone Spacing 5m		

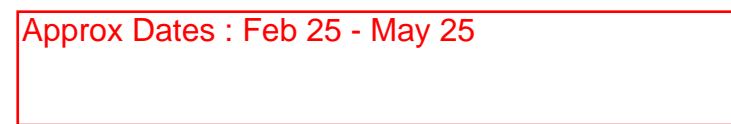

Hope & Clay
Construction Limited
CIVIL ENGINEERING CONTRACTORS

Day Time Surfacing

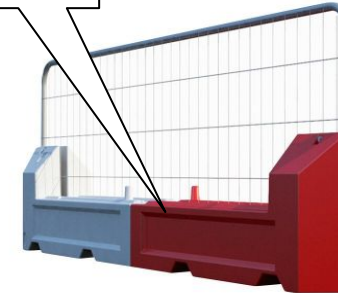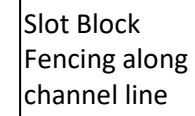


TO BE F
IER REL
T FROM
ND CD?
DE WITH
I HCCM
140.
CTA TM
ITH THE
PECIFIC
D CON
013 SU

KEY


Traffic Cones or Slot Block Fencing



Hope & Clay
Construction Limited
CIVIL ENGINEERING CONTRACTORS

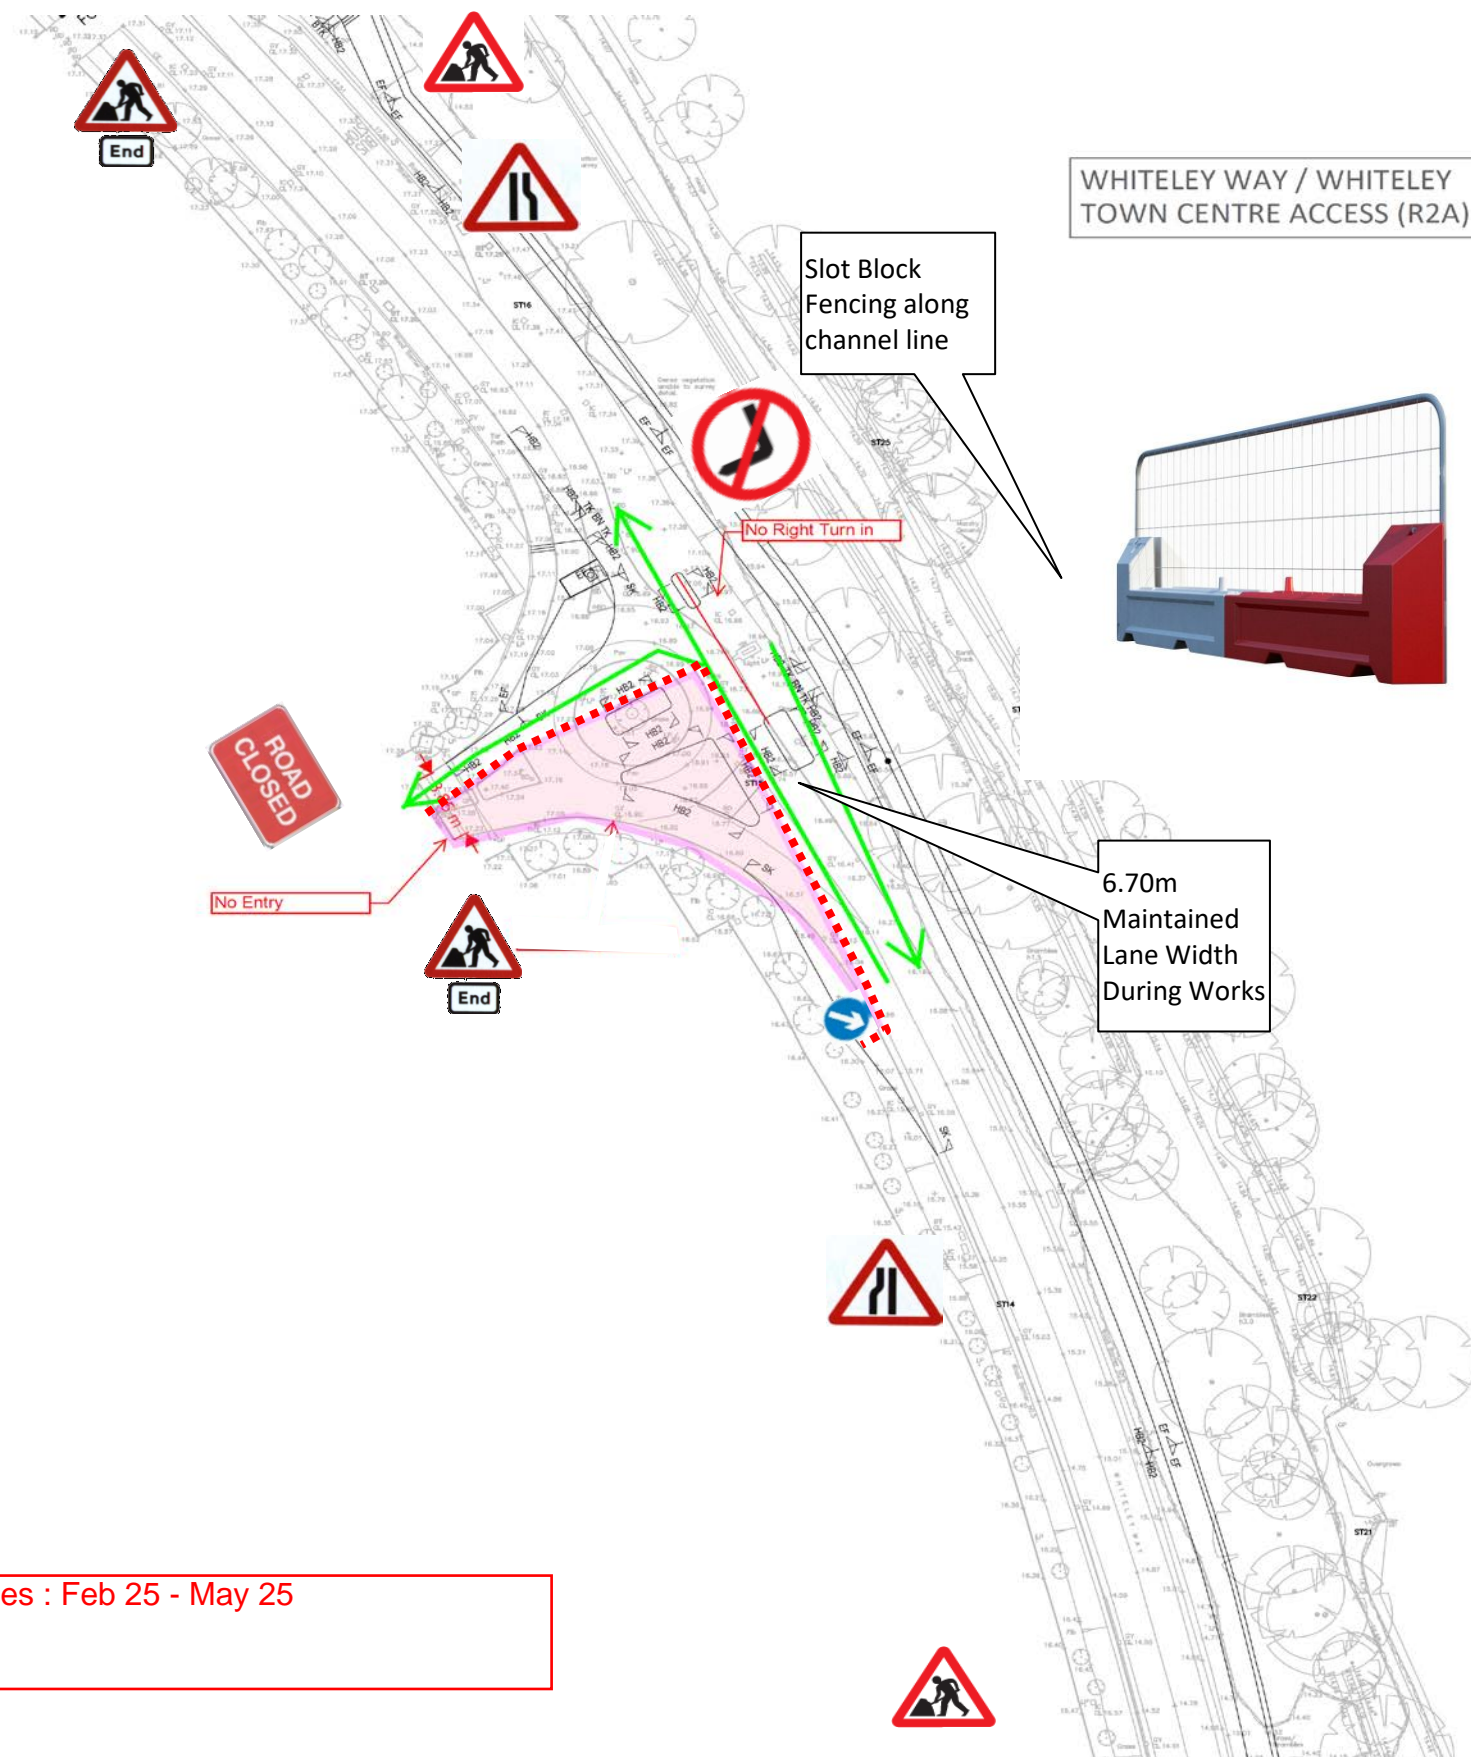


Title	Traffic Management Plans	Number	HC 8A
Project	Package 6 Whiteley Way, North Whiteley		
Works	Carriageway Widening		
1)	Cone Size : 750 mm		
2)	Sign Size : 750 mm		
3)	Signs To Be Reflectorised		
4)	Steady Beacons To Be Used At Night		
5)	Cone Spacing 5m		

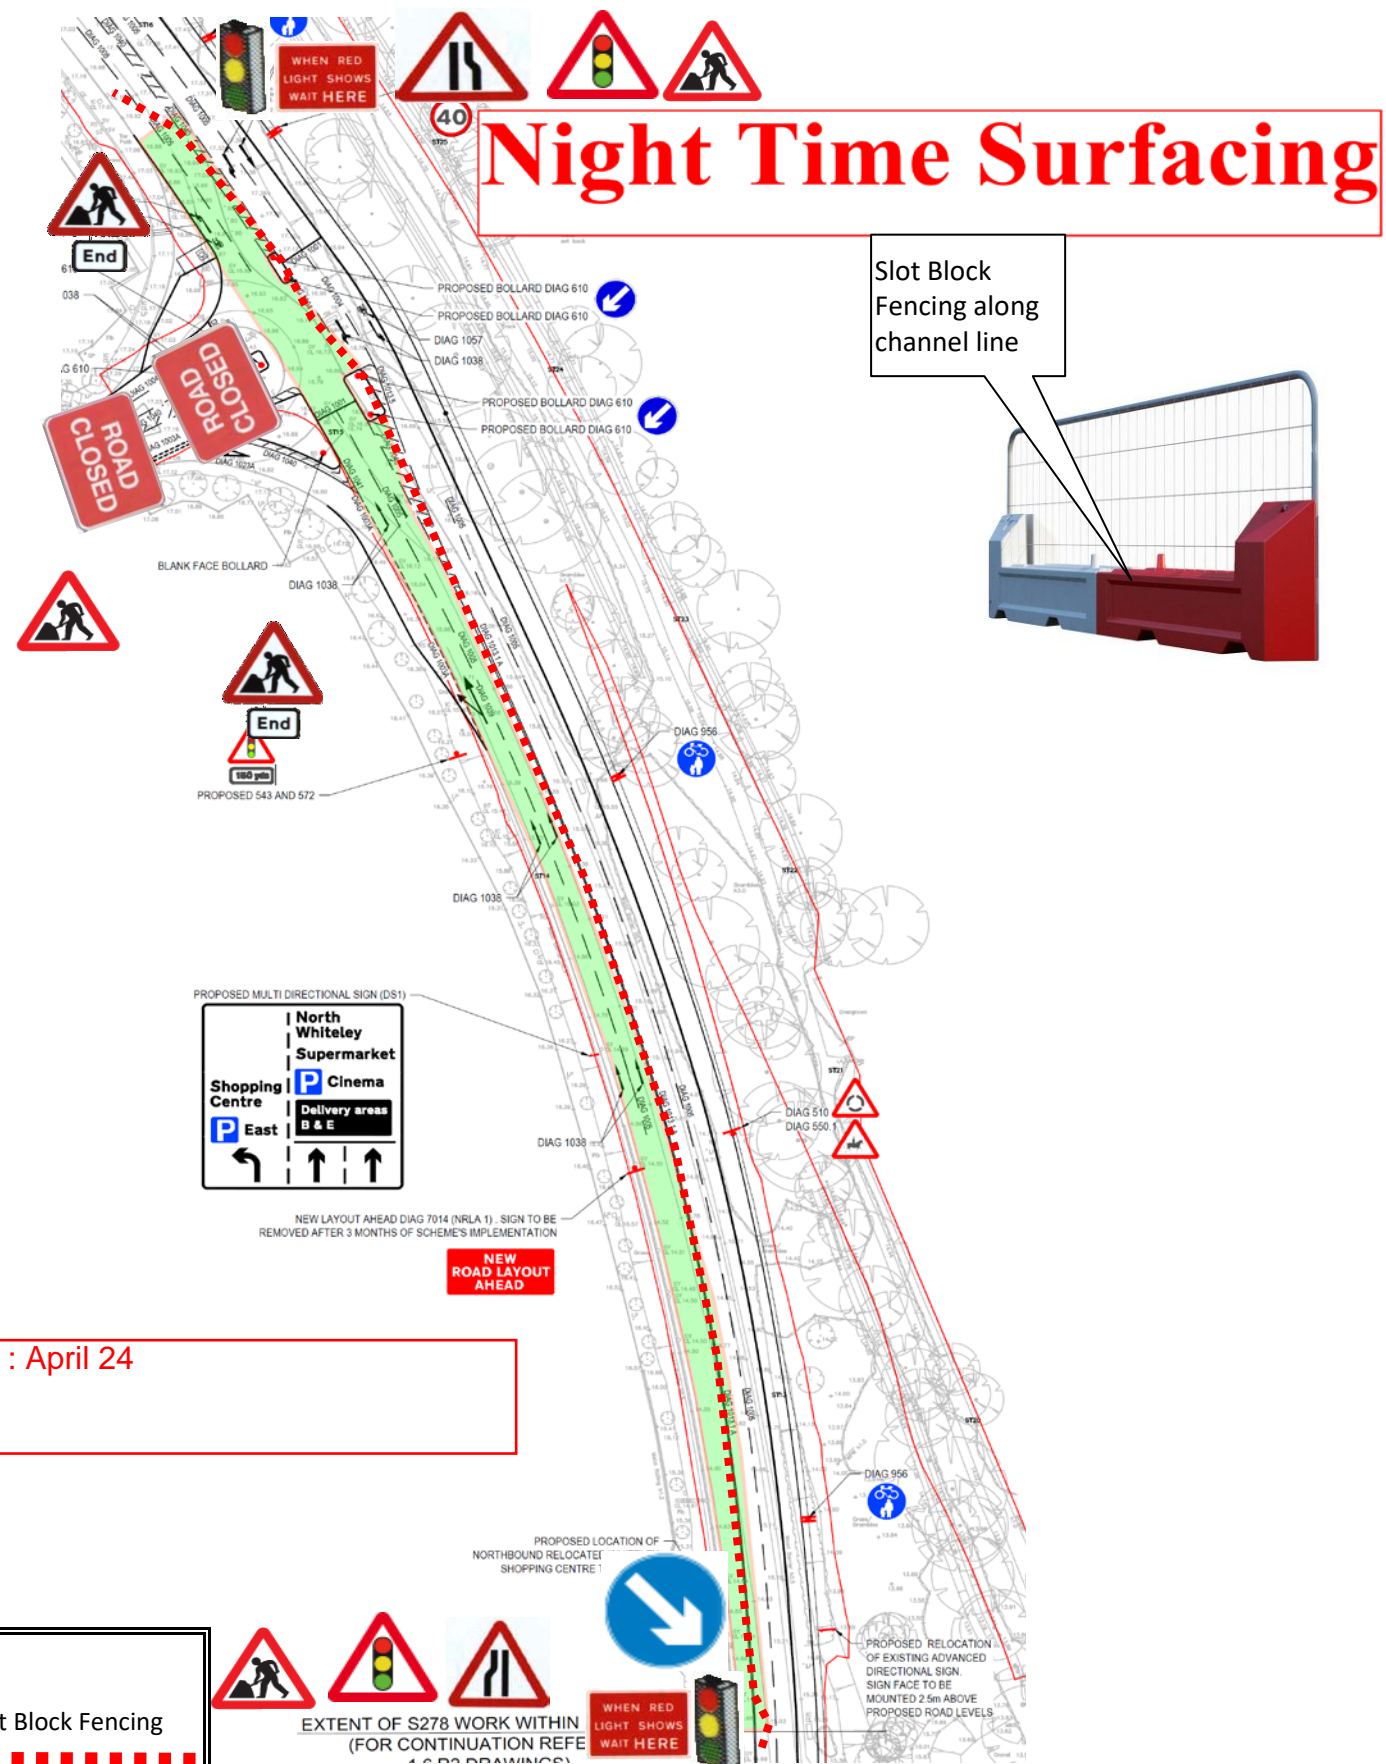

Approx Dates : April 24

Title	Traffic Management Plans	Number	HC 09
Project	Package 6 Whiteley Way, North Whiteley		
Works	Carriageway Widening - Surfacing		
1)	Cone Size : 750 mm		
2)	Sign Size : 750 mm		
3)	Signs To Be Reflectorised		
4)	Steady Beacons To Be Used At Night		
5)	Cone Spacing 5m		

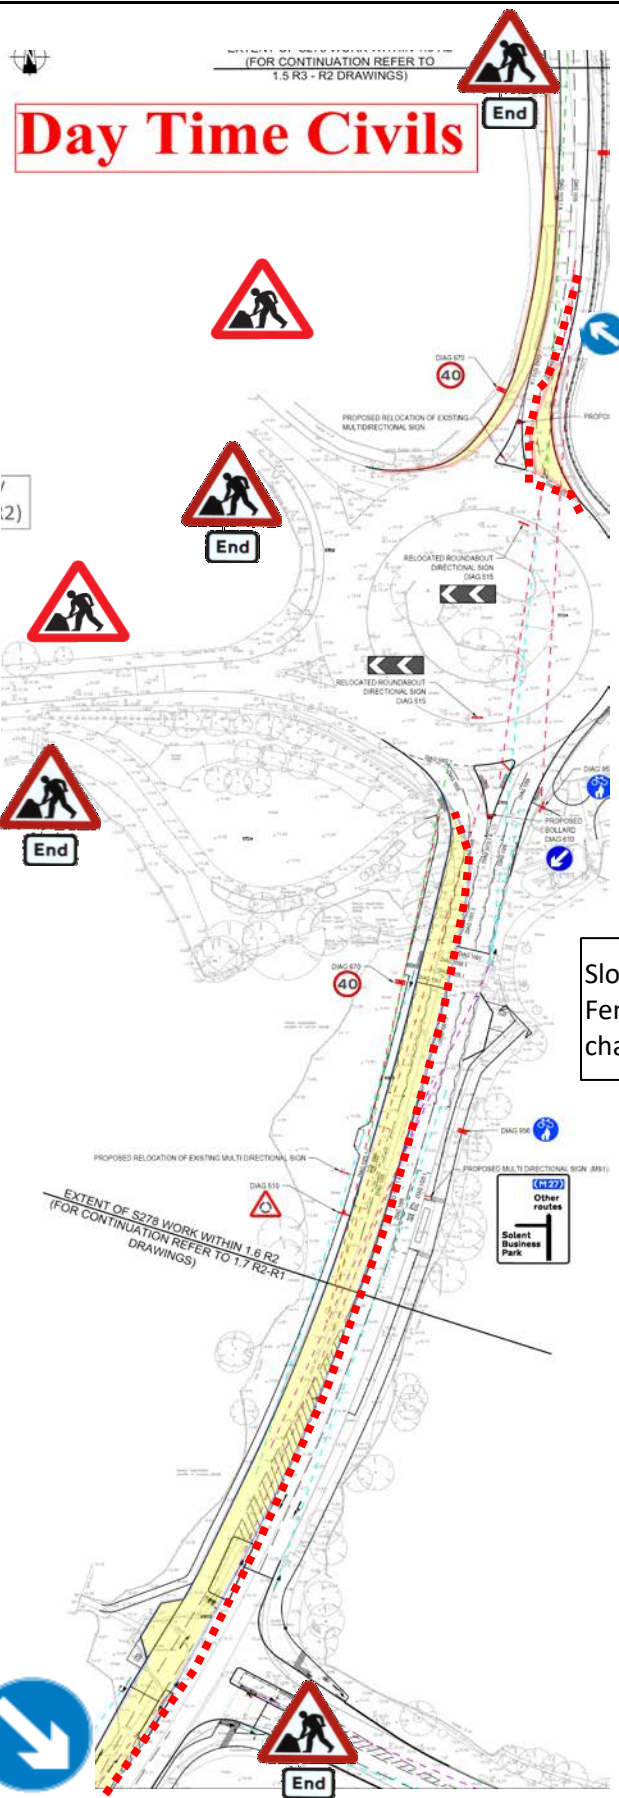

Day Time Civils


Approx Dates July 24 - Sept 24

Approx Dates March 24 - June 25


KEY

Traffic Cones or Slot Block Fencing

Slot Block Fencing along channel line

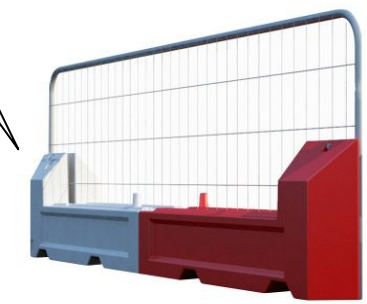

Title	Traffic Management Plans	Number	HC 10
Project	Package 6 Whiteley Way, North Whiteley		
Works	Carriageway Widening - Surfacing		
1)	Cone Size : 750 mm		
2)	Sign Size : 750 mm		
3)	Signs To Be Reflectorised		
4)	Steady Beacons To Be Used At Night		
5)	Cone Spacing 5m		

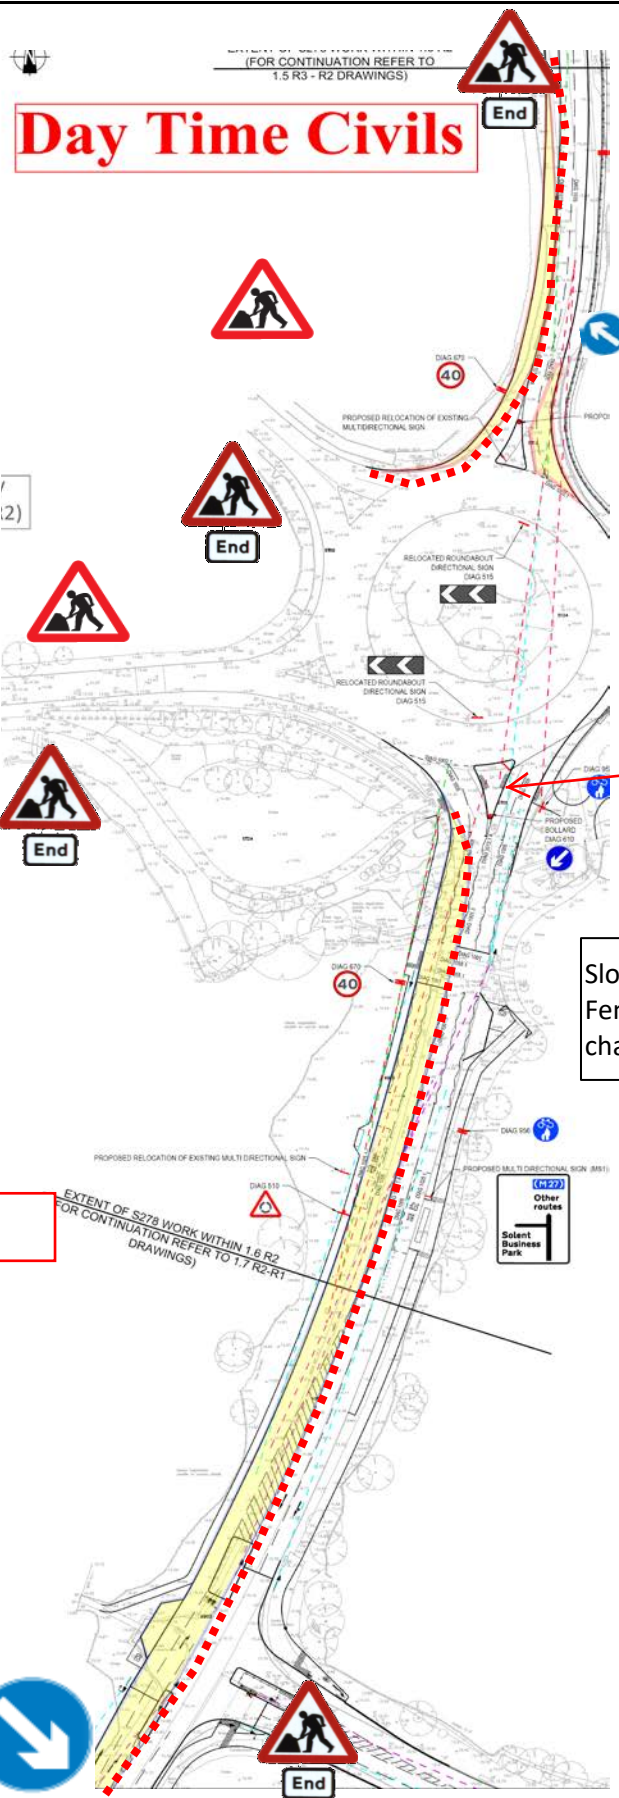


Day Time Civils

Approx Dates July 24 - Sept 24

Temporary
Signalised
Pedestrian
Crossing


Slot Block
Fencing along
channel line

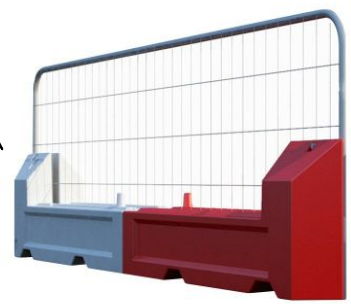

Approx Dates March 24 - June 25

KEY

Traffic Cones or Slot Block Fencing

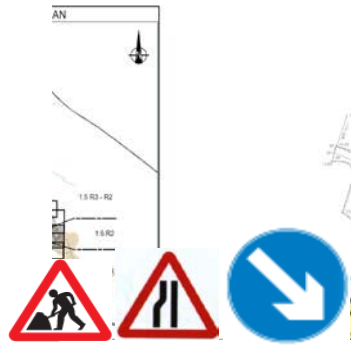

Title	Traffic Management Plans	Number	HC 11
Project	Package 6 Whiteley Way, North Whiteley		
Works	Carriageway Widening - Surfacing		
1)	Cone Size : 750 mm		
2)	Sign Size : 750 mm		
3)	Signs To Be Reflectorised		
4)	Steady Beacons To Be Used At Night		
5)	Cone Spacing 5m		


Night Time Civils


Approx Dates Sept 24

Temporary
Signalised
Pedestrian
Crossing

Slot Block
Fencing along
channel line

KEY



Traffic Cones or Slot Block Fencing

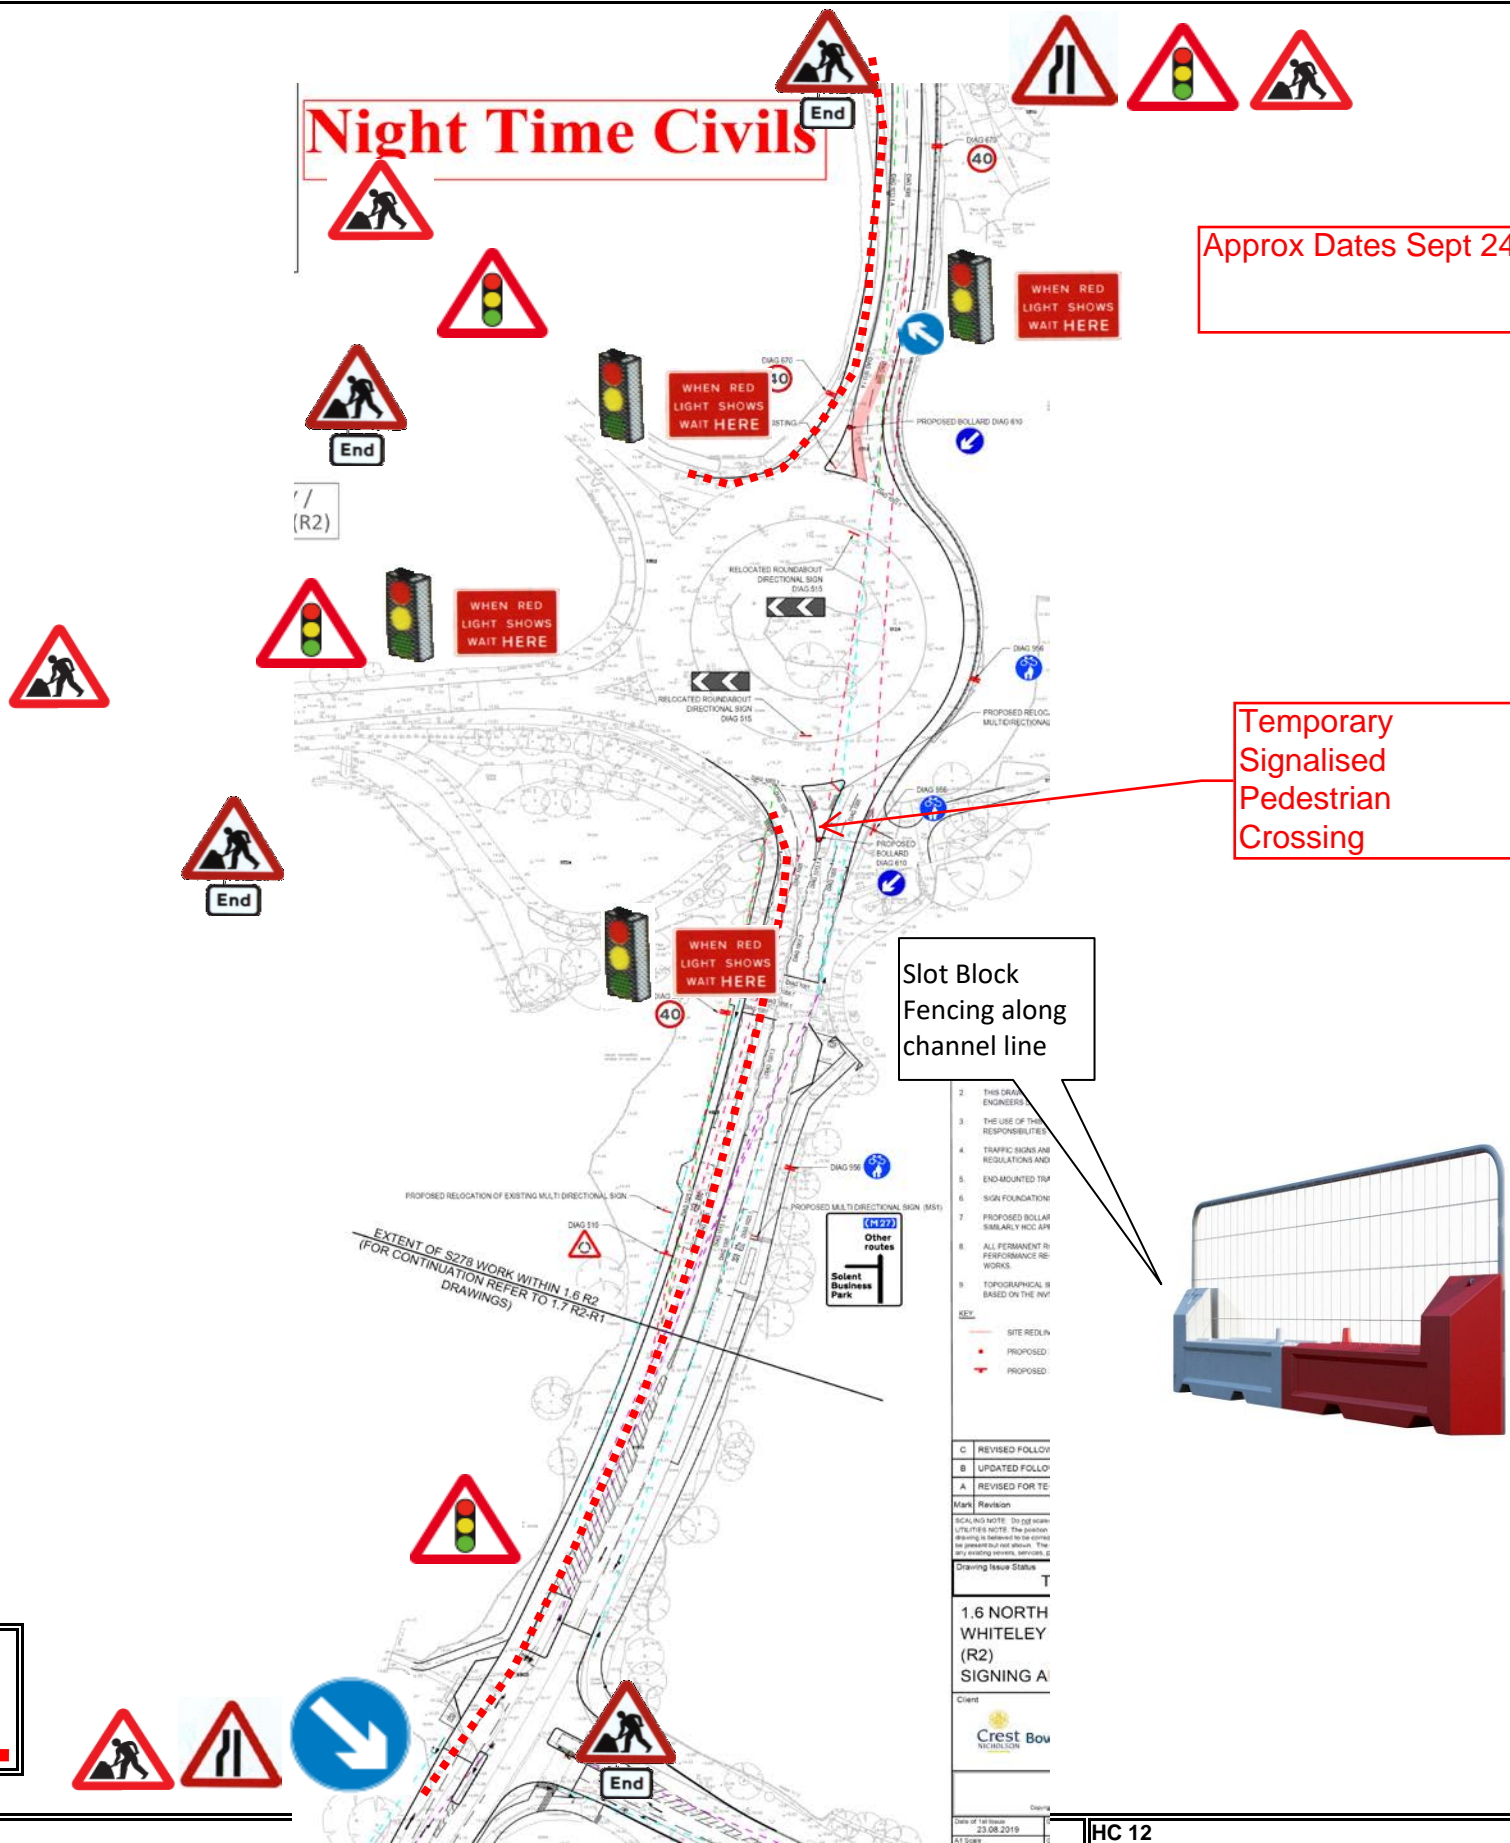

- THIS DRAWING IS THE PROPERTY OF THE ENGINEER
- THE USE OF THIS DRAWING IS LIMITED TO THE PROJECT AND SITE SPECIFIC
- TRAFFIC SIGNS AND REGULATIONS AND END MOUNTED TRIP
- SIGN FOUNDATIONS
- PROPOSED BOLLARD SPACING TO BE 4M
- ALL PERMANENT TO PERFORMANCE RE WORKS
- TOPOGRAPHICAL IS BASED ON THE INVT

C	REVISED FOLLOW
B	UPDATED FOLLOW
A	REVISED FOR TE
Mark	Revision
<small>SCALE NOTE: The scale shown on this drawing is for reference only. The actual dimensions of the works shall be as shown on the drawings. The engineer is not responsible for any errors or omissions in the drawings.</small>	
Drawing Issue Status	
T	
1.6 NORTH WHITELEY (R2) SIGNING A	
Client	
Crest Bow	
Date of Issue	
23.08.2019	
By	
HC 12	

Title	Traffic Management Plans		
Project	Package 6 Whiteley Way, North Whiteley		
Works	Night Time Civils		
1)	Cone Size : 750 mm		
2)	Sign Size : 750 mm		
3)	Signs To Be Reflectorised		
4)	Steady Beacons To Be Used At Night		
5)	Cone Spacing 5m		

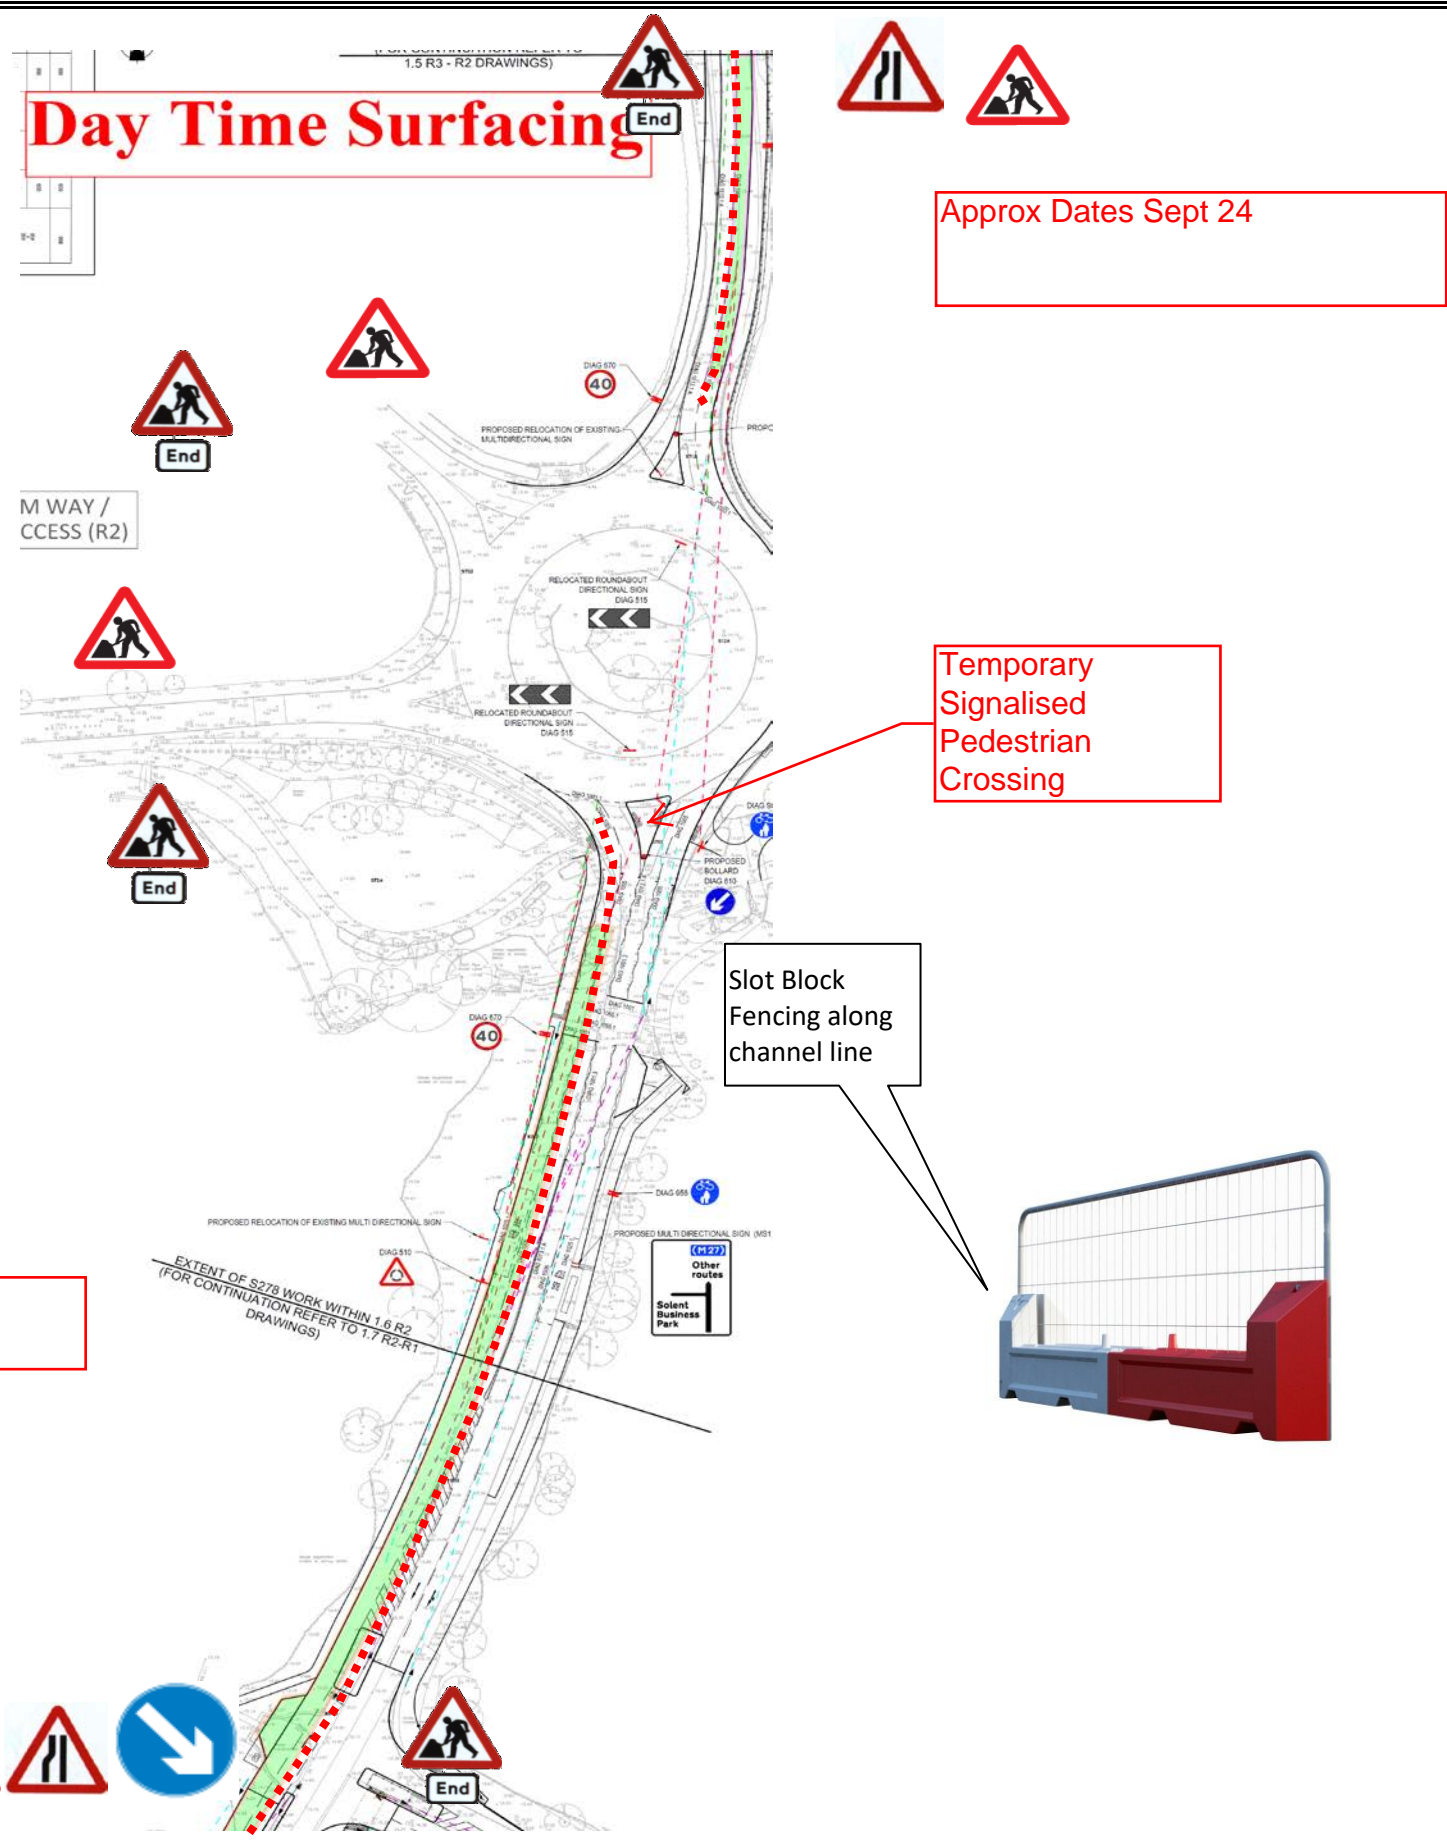


KEY

Traffic Cones or Slot Block Fencing

Title	Traffic Management Plans	Number	HC 13
Project	Package 6 Whiteley Way, North Whiteley		
Works	Day Time Surfacing		
1)	Cone Size : 750 mm		
2)	Sign Size : 750 mm		
3)	Signs To Be Reflectorised		
4)	Steady Beacons To Be Used At Night		
5)	Cone Spacing 5m		

Hope & Clay
Construction Limited
CIVIL ENGINEERING CONTRACTORS

Day Time Surfacing

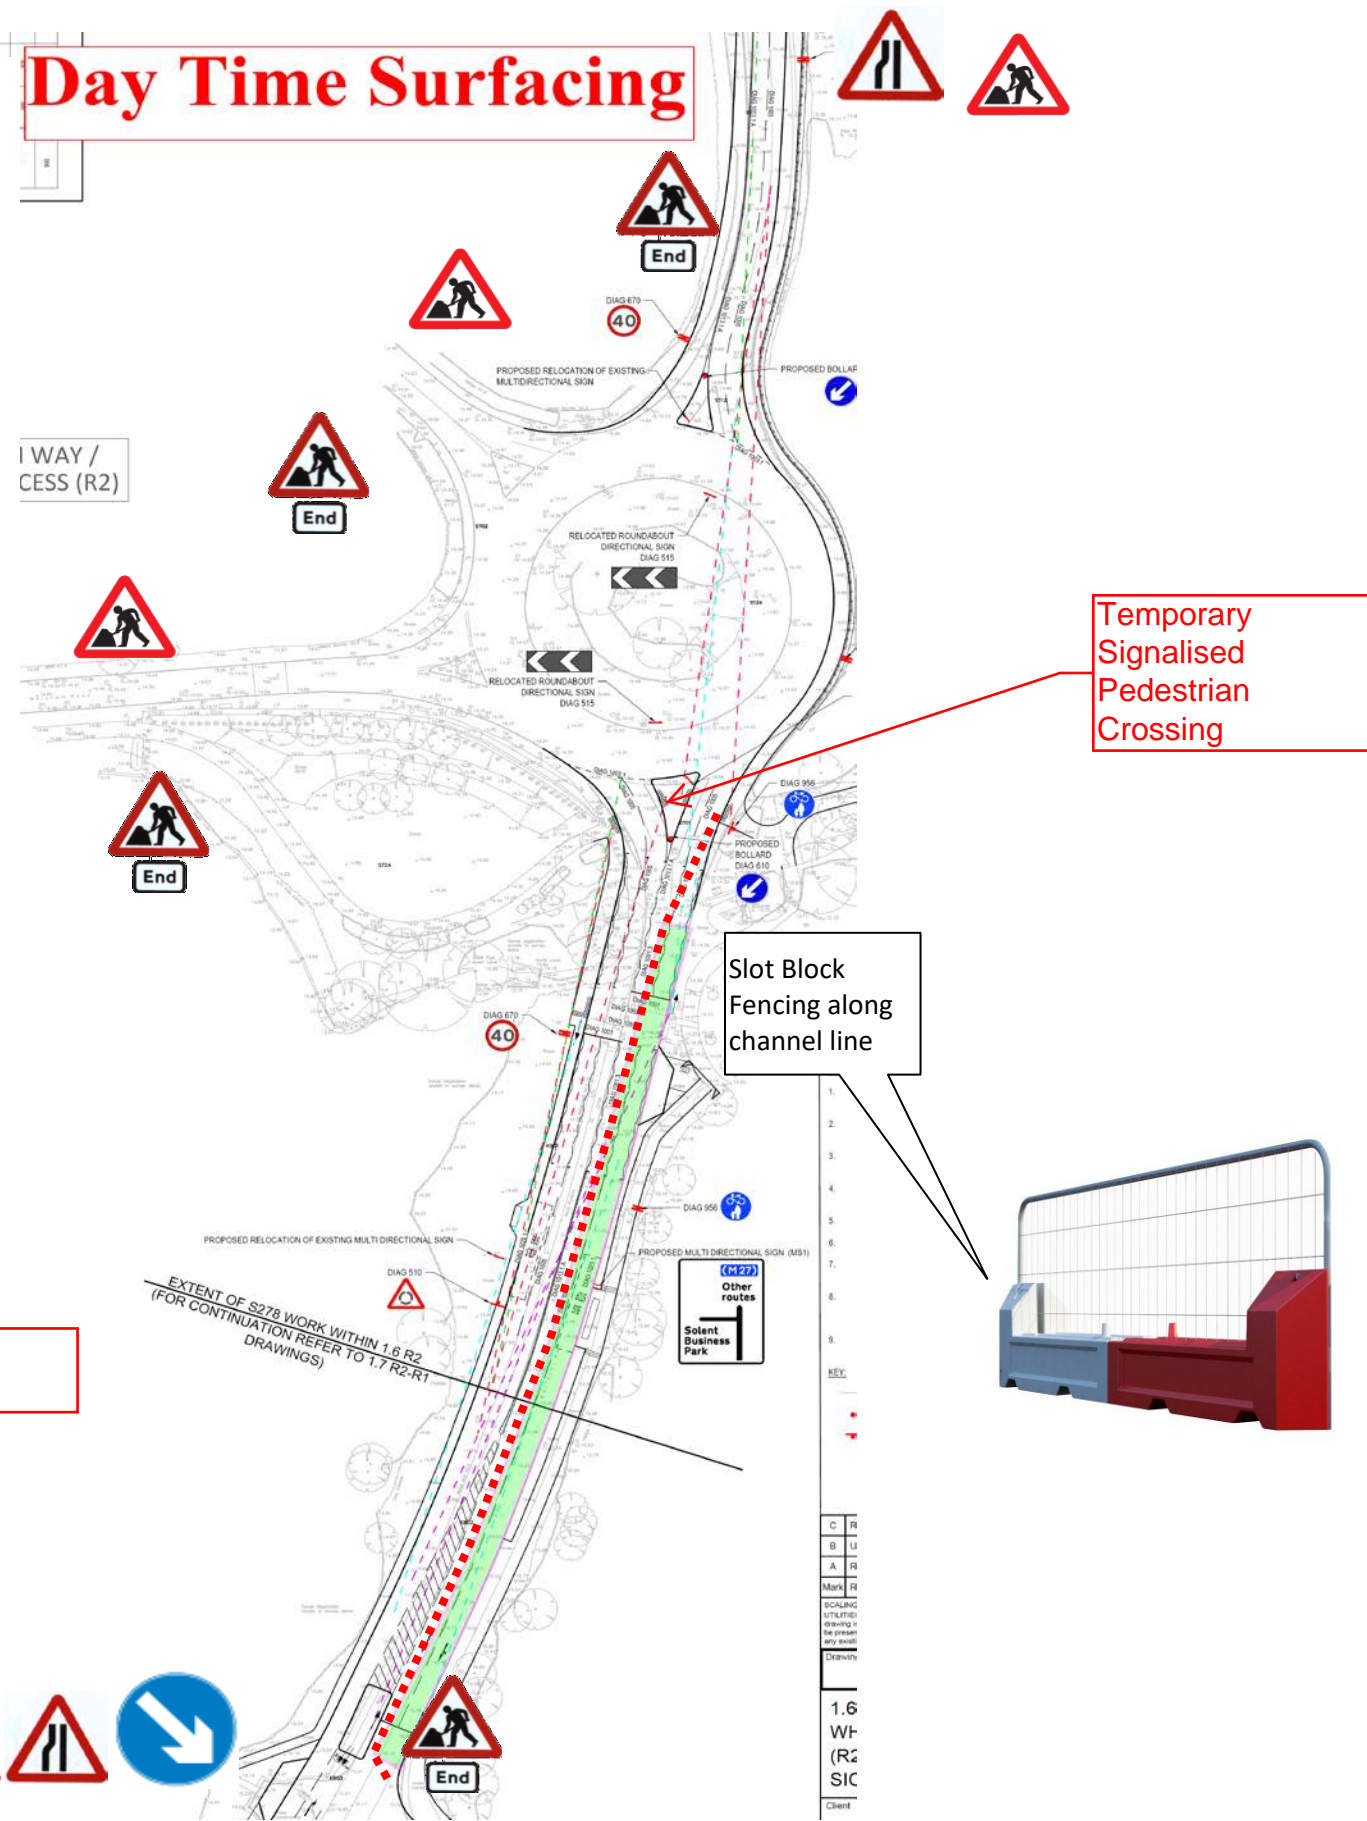

Approx Dates June 25 - Aug 25

KEY	
	Traffic Cones or Slot Block Fencing

Title	Traffic Management Plans	Number	HC 14
Project	Package 6 Whiteley Way, North Whiteley		
Works	Day Time Surfacing		
1)	Cone Size : 750 mm		
2)	Sign Size : 750 mm		
3)	Signs To Be Reflectorised		
4)	Steady Beacons To Be Used At Night		
5)	Cone Spacing 5m		

[illegible]

Slot Block
Fencing along
channel line

KEY

Traffic Cones or Slot Block Fencing



Hope & Clay
Construction Limited
CIVIL ENGINEERING CONTRACTORS



Hope & Clay
Construction Limited
CIVIL ENGINEERING CONTRACTORS

NO.	DESCRIPTION	QUANTITY	UNIT
1	TRAFFIC CONES	100	NO.
2	SLOT BLOCK FENCING	100	M
3	TRAFFIC SIGNS	100	NO.
4	TRAFFIC LIGHTS	100	NO.
5	TRAFFIC BEACONS	100	NO.


JORAM WAY /
TER ACCESS (R2)

KEY

Traffic Cones or Slot Block Fencing

Night Time Surfacing

EXTENT OF S278 WORK WITHIN 1.6 R2
(FOR CONTINUATION REFER TO
1.5 R3 - R2 DRAWINGS)

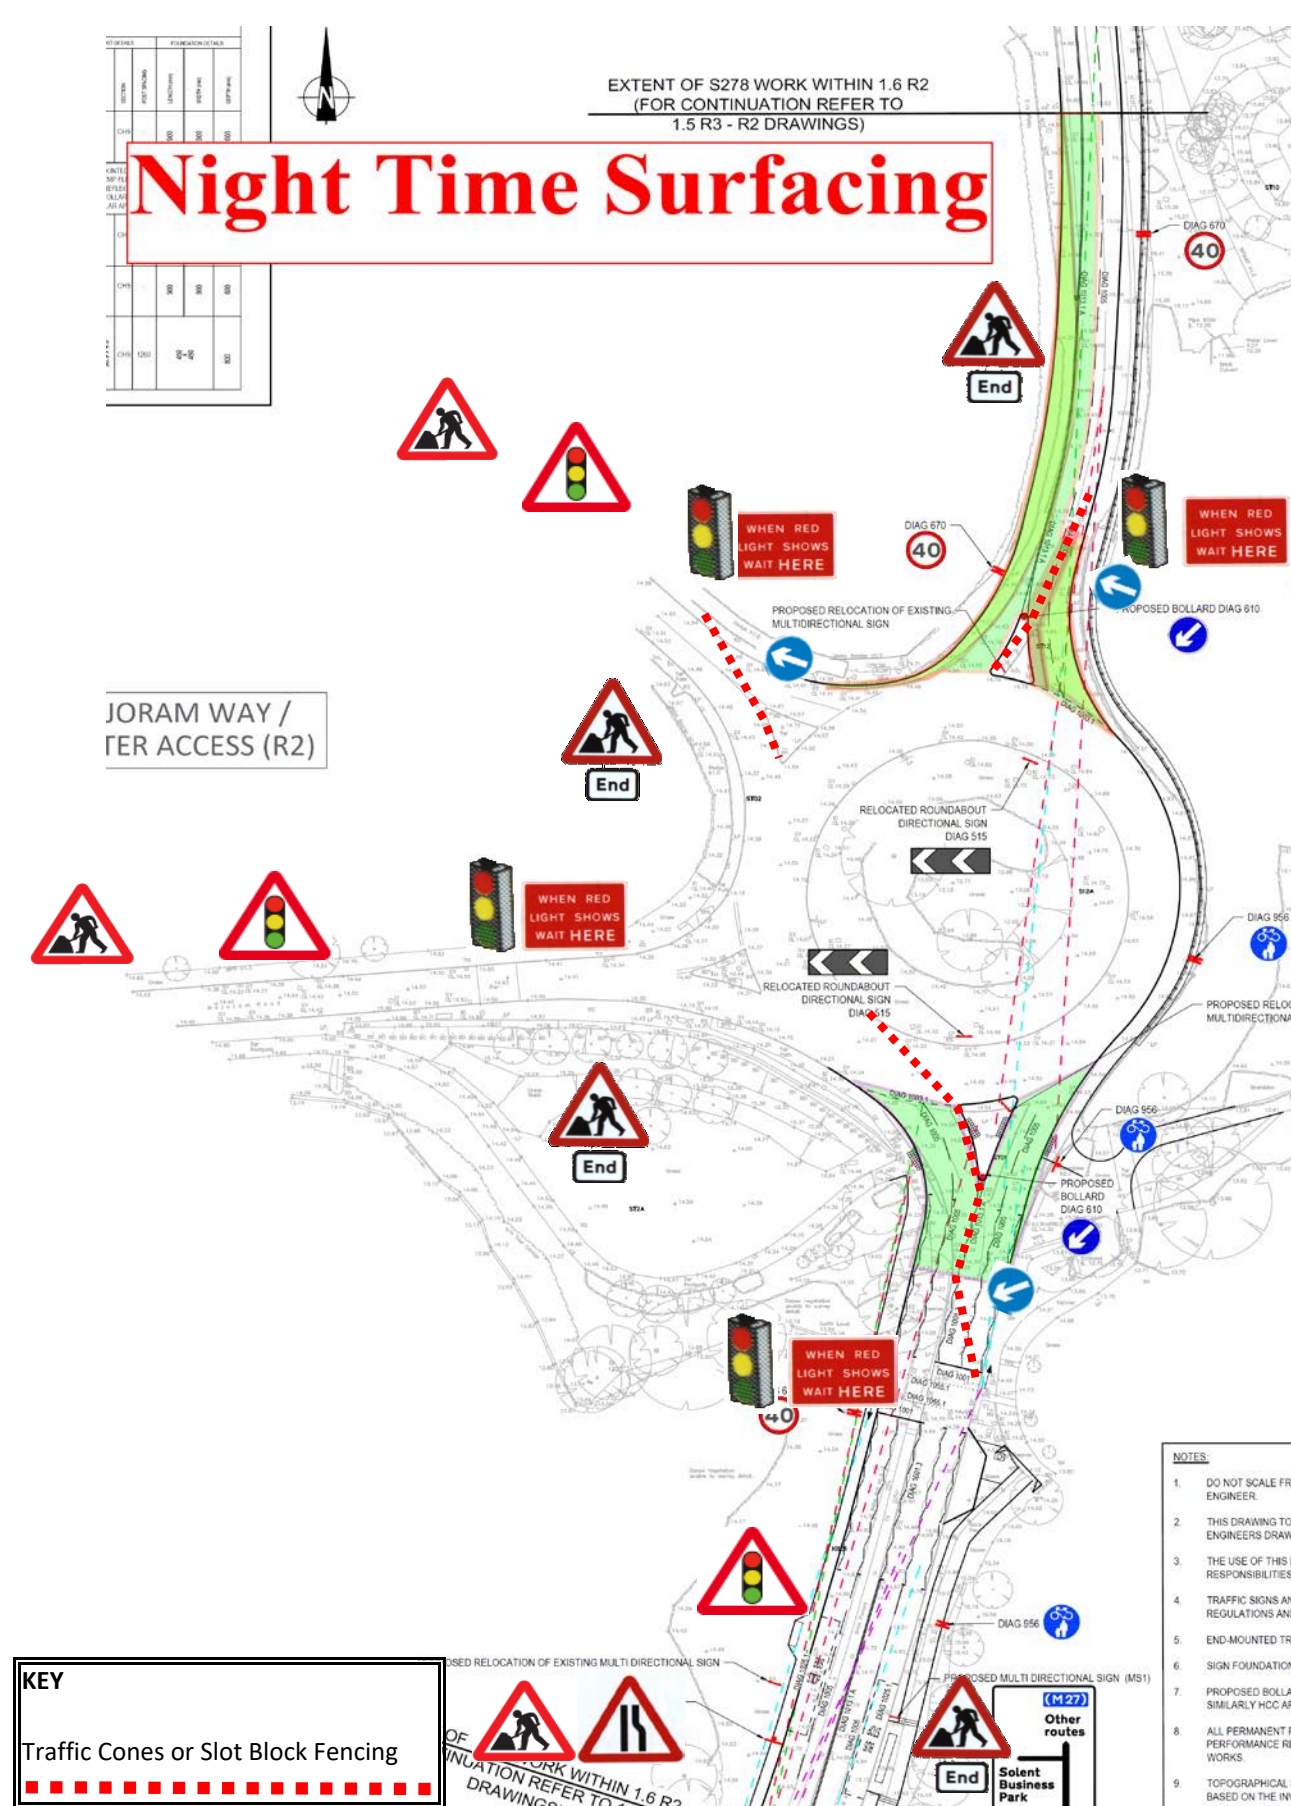

Approx dates Sept 25

Title	Traffic Management Plans	Number	HC 19
Project	Package 6 Whiteley Way, North Whiteley		
Works	Night Time Surfacing		
1)	Cone Size : 750 mm		
2)	Sign Size : 750 mm		
3)	Signs To Be Reflectorisred		
4)	Steady Beacons To Be Used At Night		
5)	Cone Spacing 5m		



Day Time Civils


Approx Dates March 24 - June 25

Slot Block Fencing along channel line

KEY
Traffic Cones or Slot Block Fencing




Hope & Clay
Construction Limited
CIVIL ENGINEERING CONTRACTORS

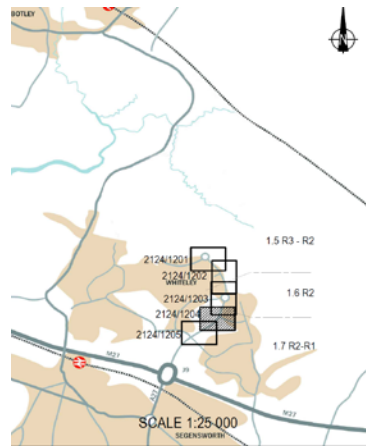

Day Time Surfacing


Approx Dates March 24 - June 25

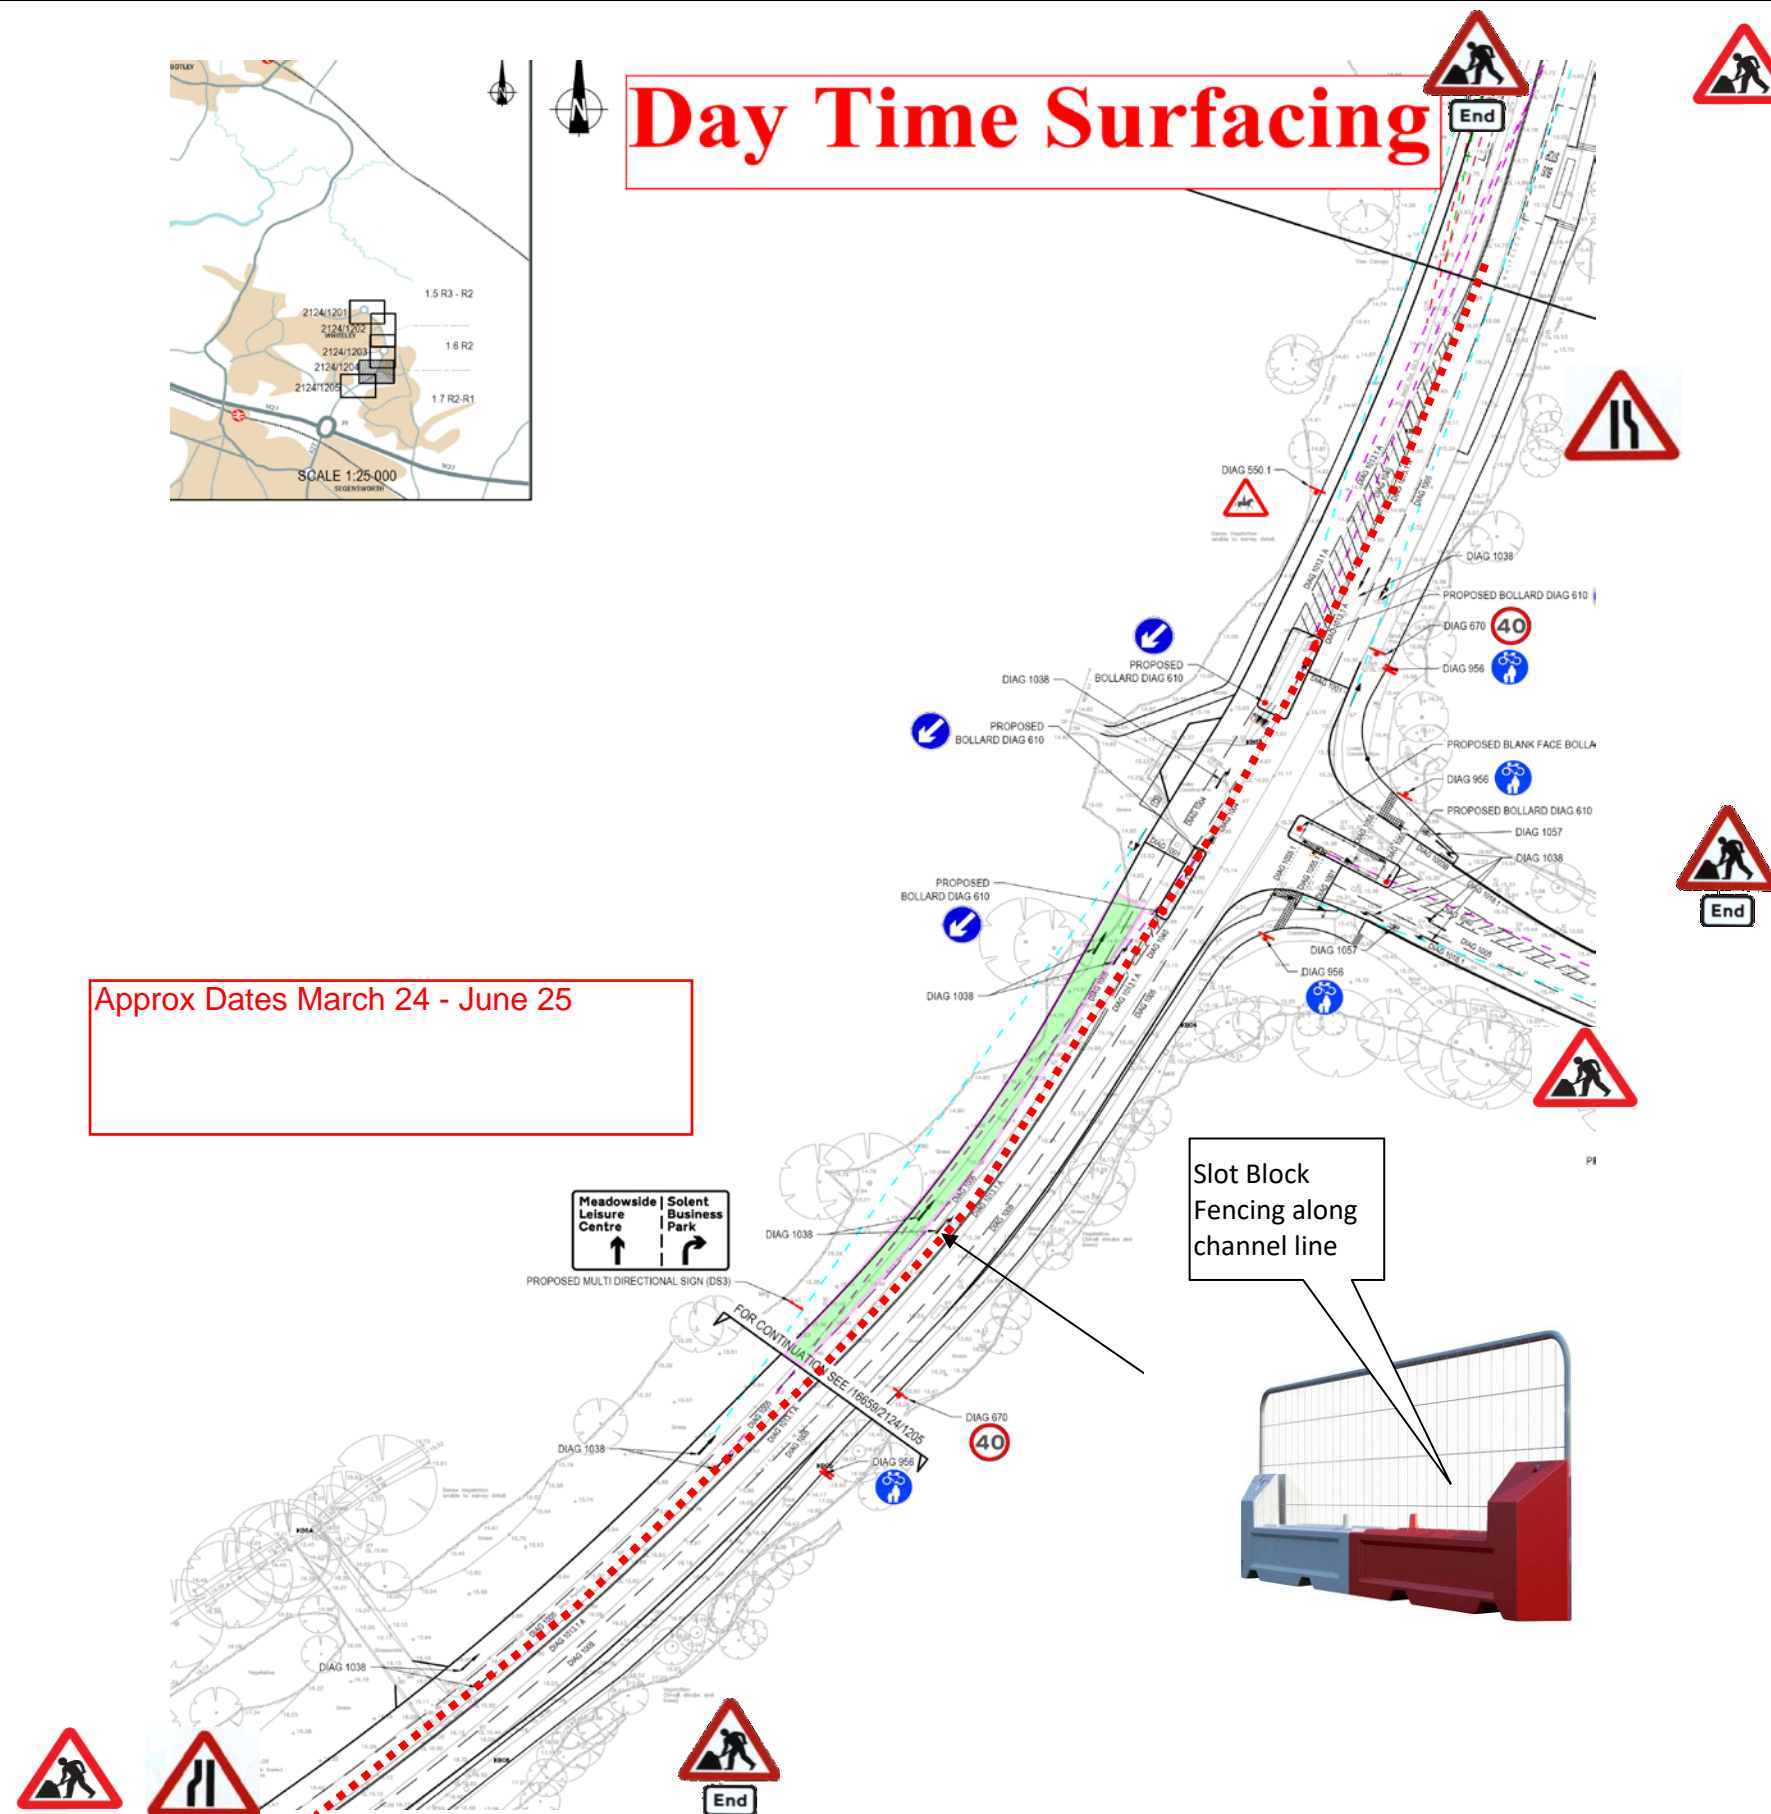


Title	Traffic Management Plans	Number	HC 21
Project	Package 6 Whiteley Way, North Whiteley		
Works	Day Time Surfacing		
1)	Cone Size : 750 mm		
2)	Sign Size : 750 mm		
3)	Signs To Be Reflectorised		
4)	Steady Beacons To Be Used At Night		
5)	Cone Spacing 5m		



Approx Dates May 25 - Sept 25

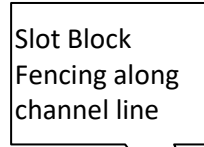


Hope & Clay
Construction Limited
CIVIL ENGINEERING CONTRACTORS

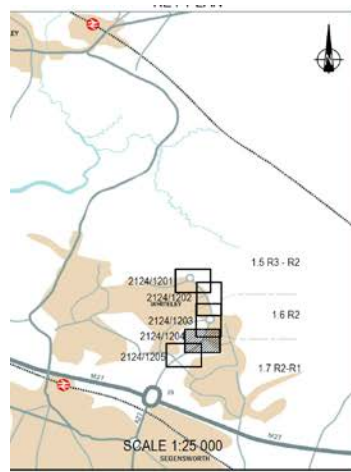


Day Time Surfacing

Approx Dates May 25 - Sept 25

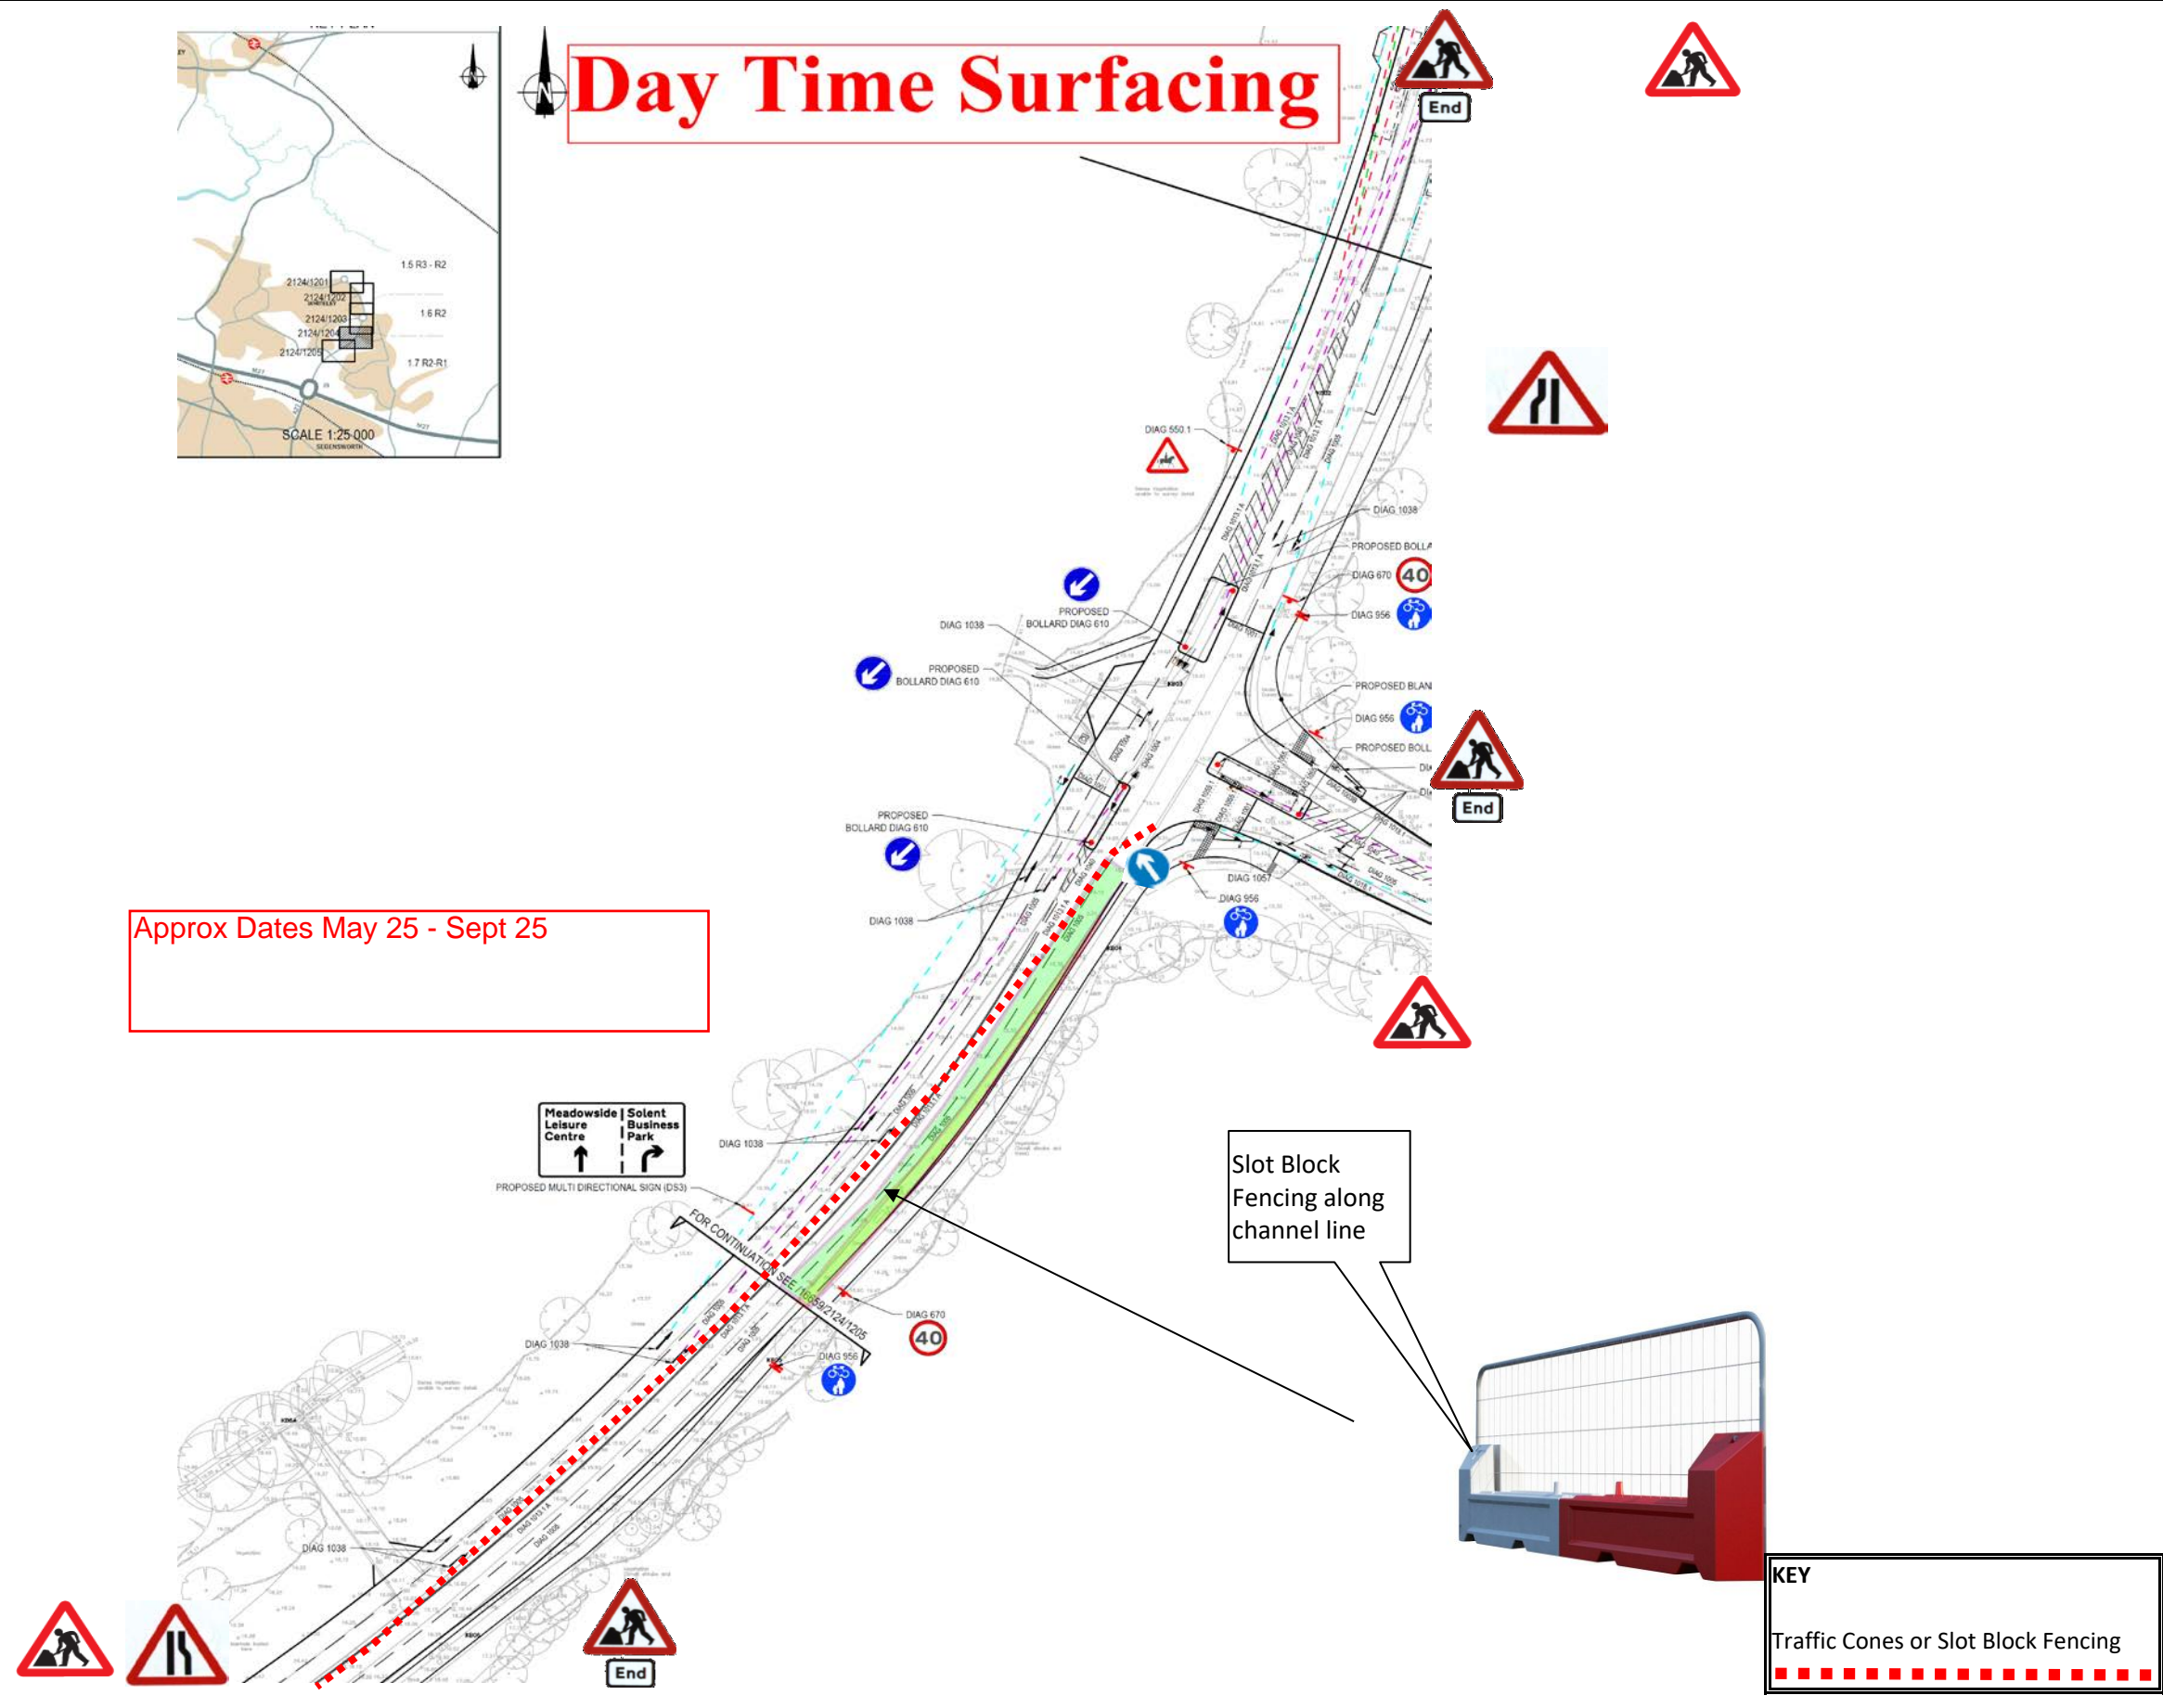



Title	Traffic Management Plans	Number	HC 24
Project	Package 6 Whiteley Way, North Whiteley		
Works	Day Time Surfacing		
1)	Cone Size : 750 mm		
2)	Sign Size : 750 mm		
3)	Signs To Be Reflectorised		
4)	Steady Beacons To Be Used At Night		
5)	Cone Spacing 5m		

Night Time Surfacing

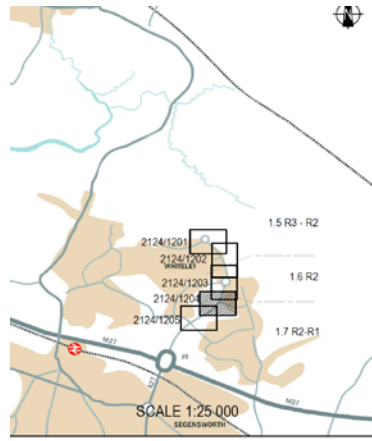


Approx Dates Oct 25

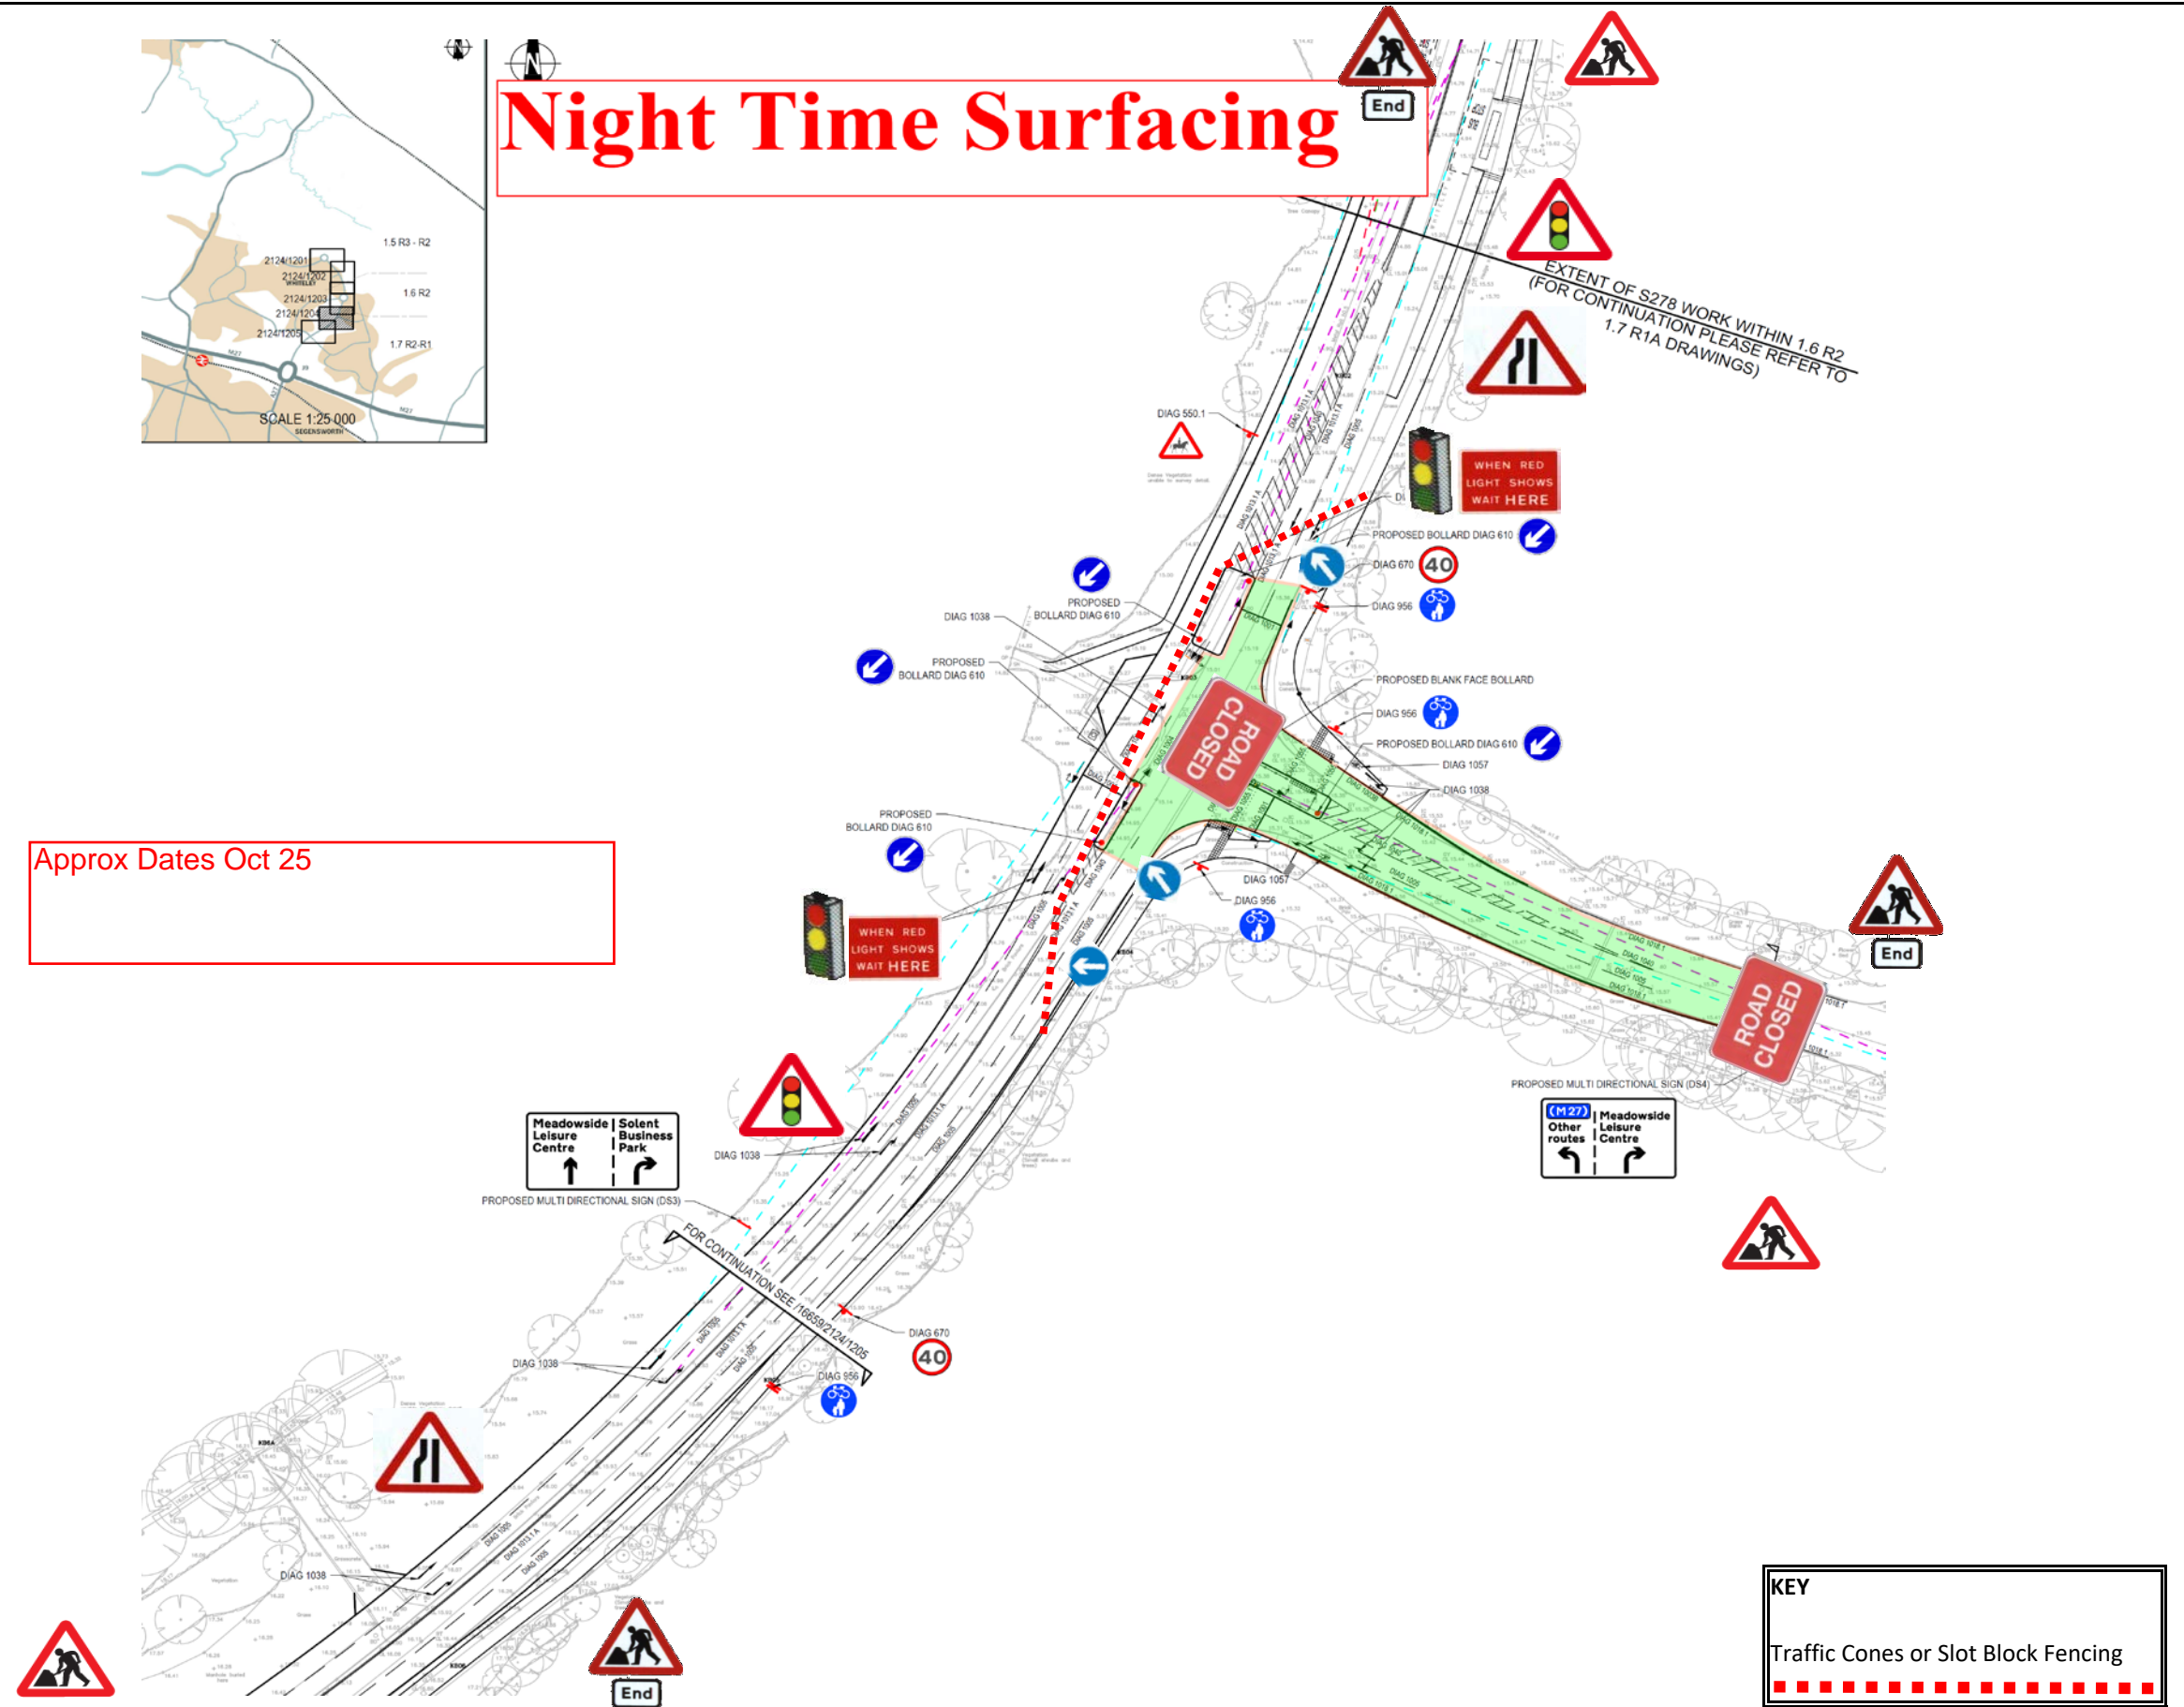


Title	Traffic Management Plans	Number	HC 25
Project	Package 6 Whiteley Way, North Whiteley		
Works	Night Time Surfacing		
1)	Cone Size : 750 mm	 Hope & Clay Construction Limited CIVIL ENGINEERING CONTRACTORS	
2)	Sign Size : 750 mm		
3)	Signs To Be Reflectorised		
4)	Steady Beacons To Be Used At Night		
5)	Cone Spacing 5m		



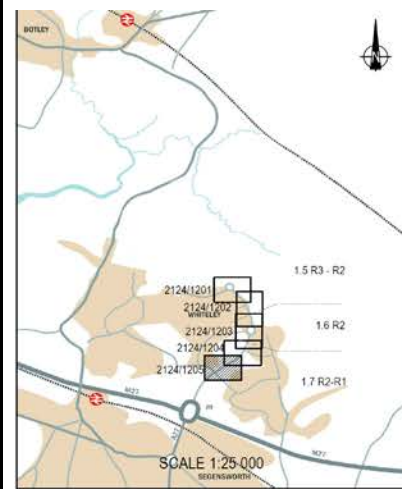


Day Time Civils

Approx Dates March 24 - June 25

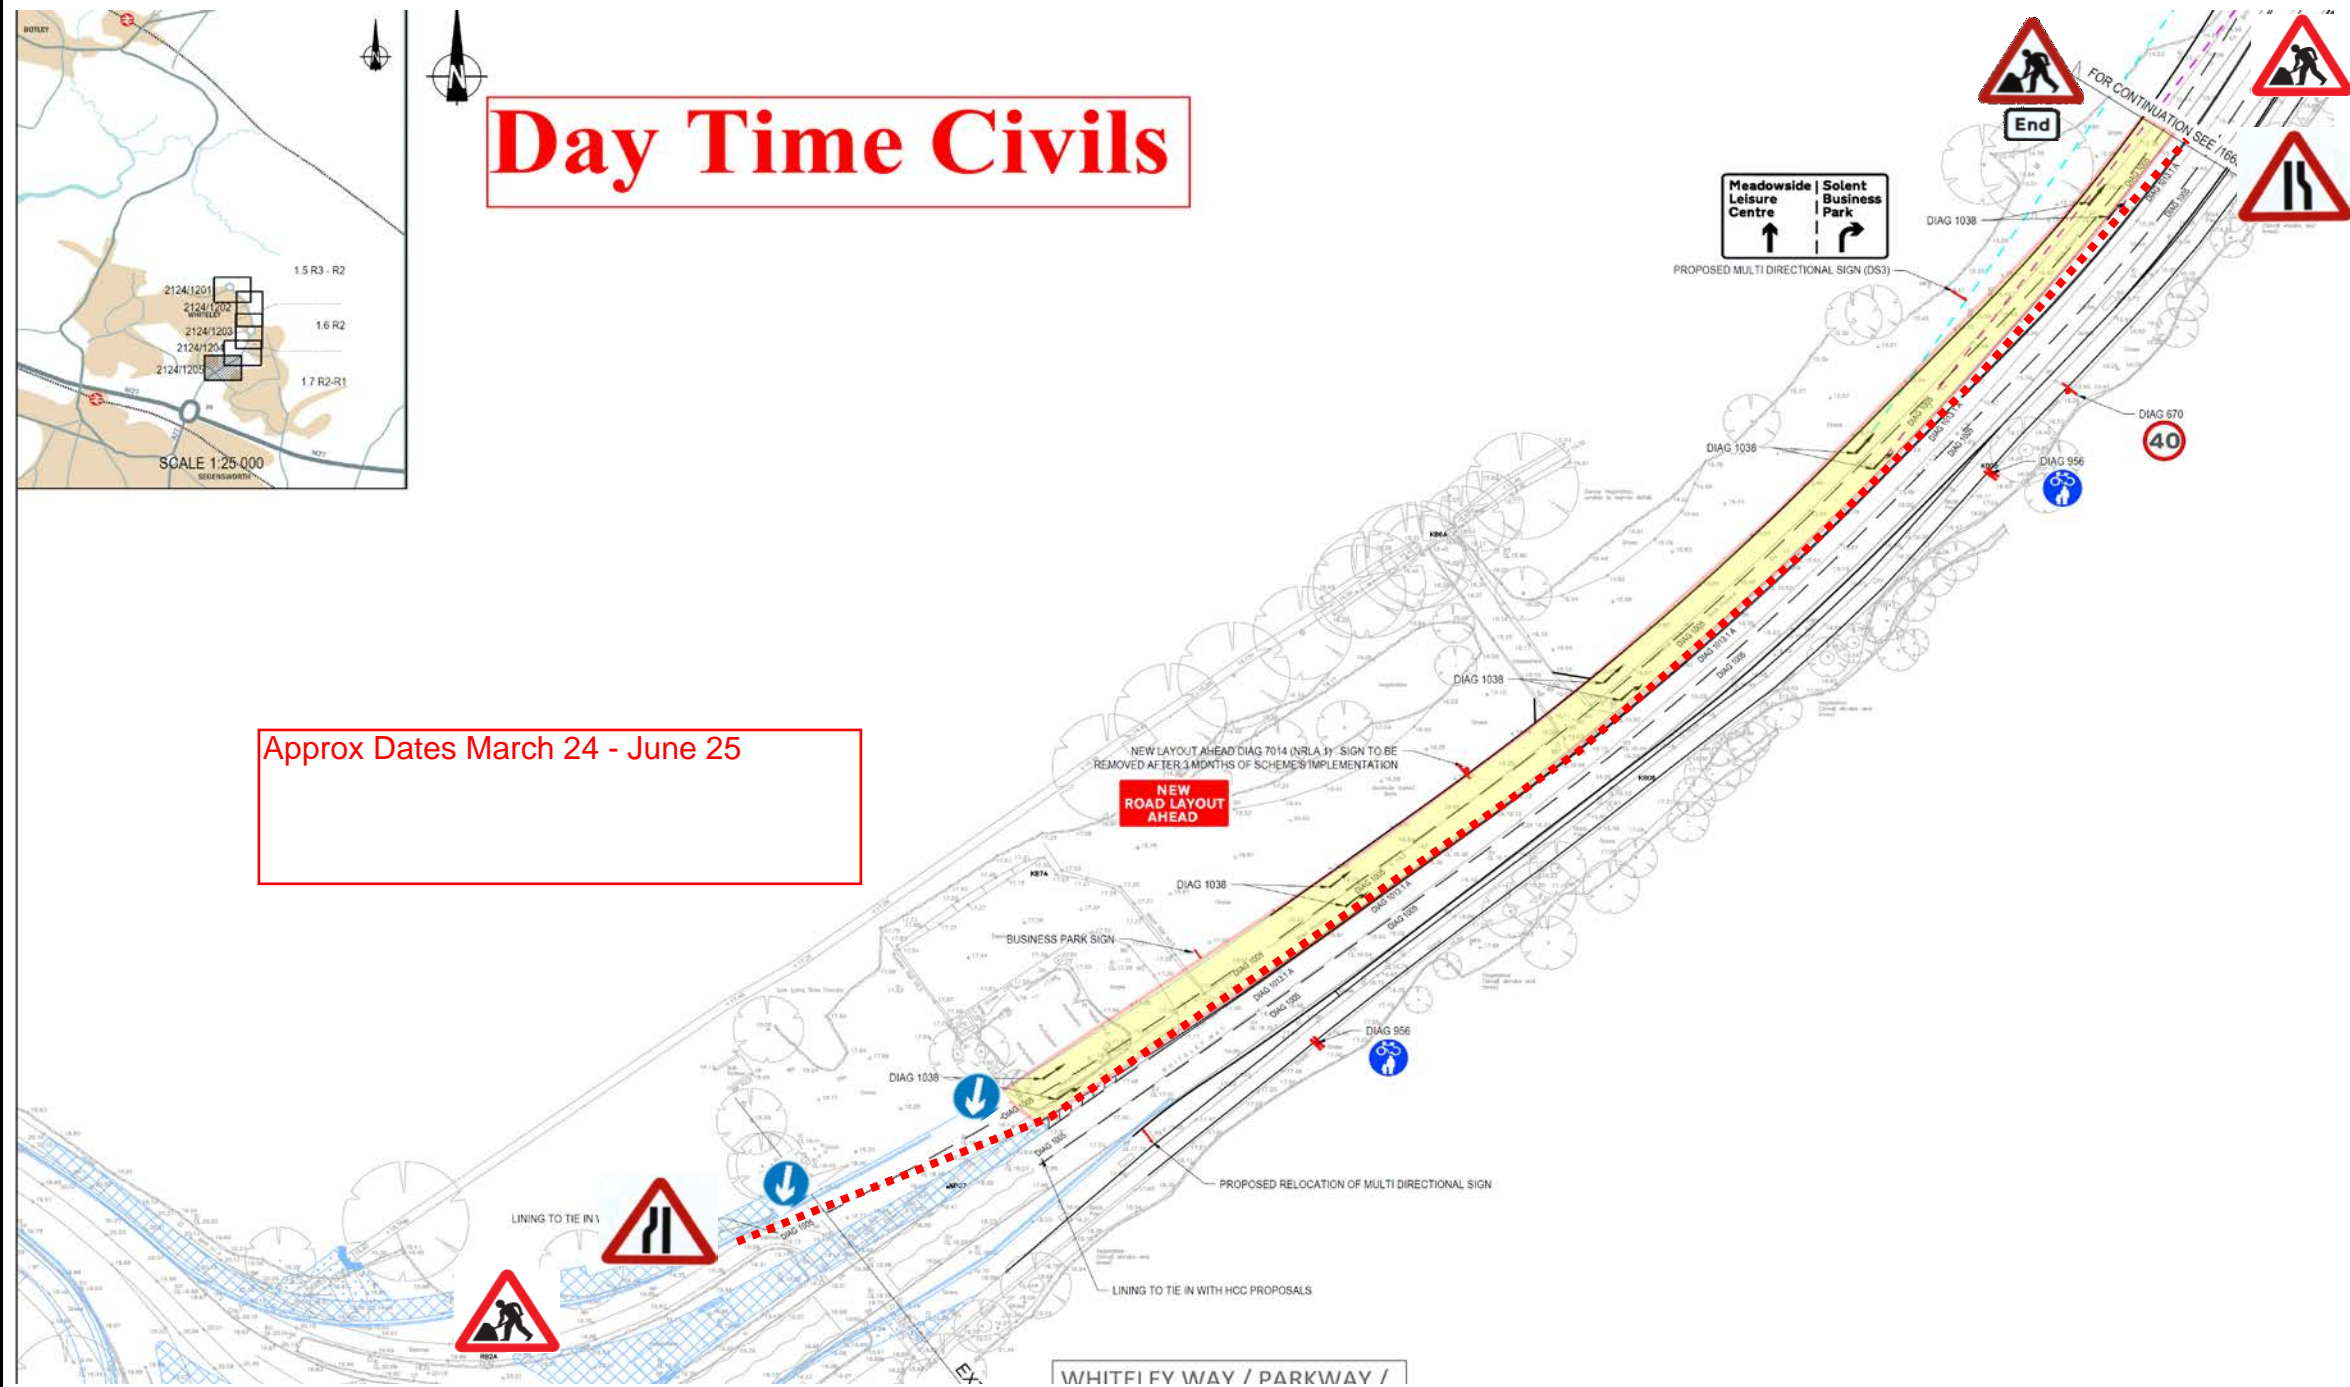


Title	Traffic Management Plans	Number	HC 26
Project	Package 6 Whiteley Way, North Whiteley		
Works	Day Time Civils		
1)	Cone Size : 750 mm		
2)	Sign Size : 750 mm		
3)	Signs To Be Reflectorised		
4)	Steady Beacons To Be Used At Night		
5)	Cone Spacing 5m		

Day Time Surfacing

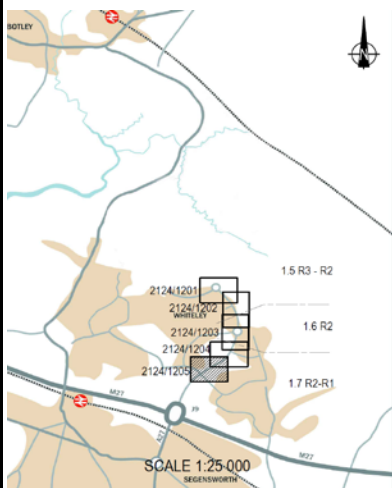

Approx Dates March 24 - June 25

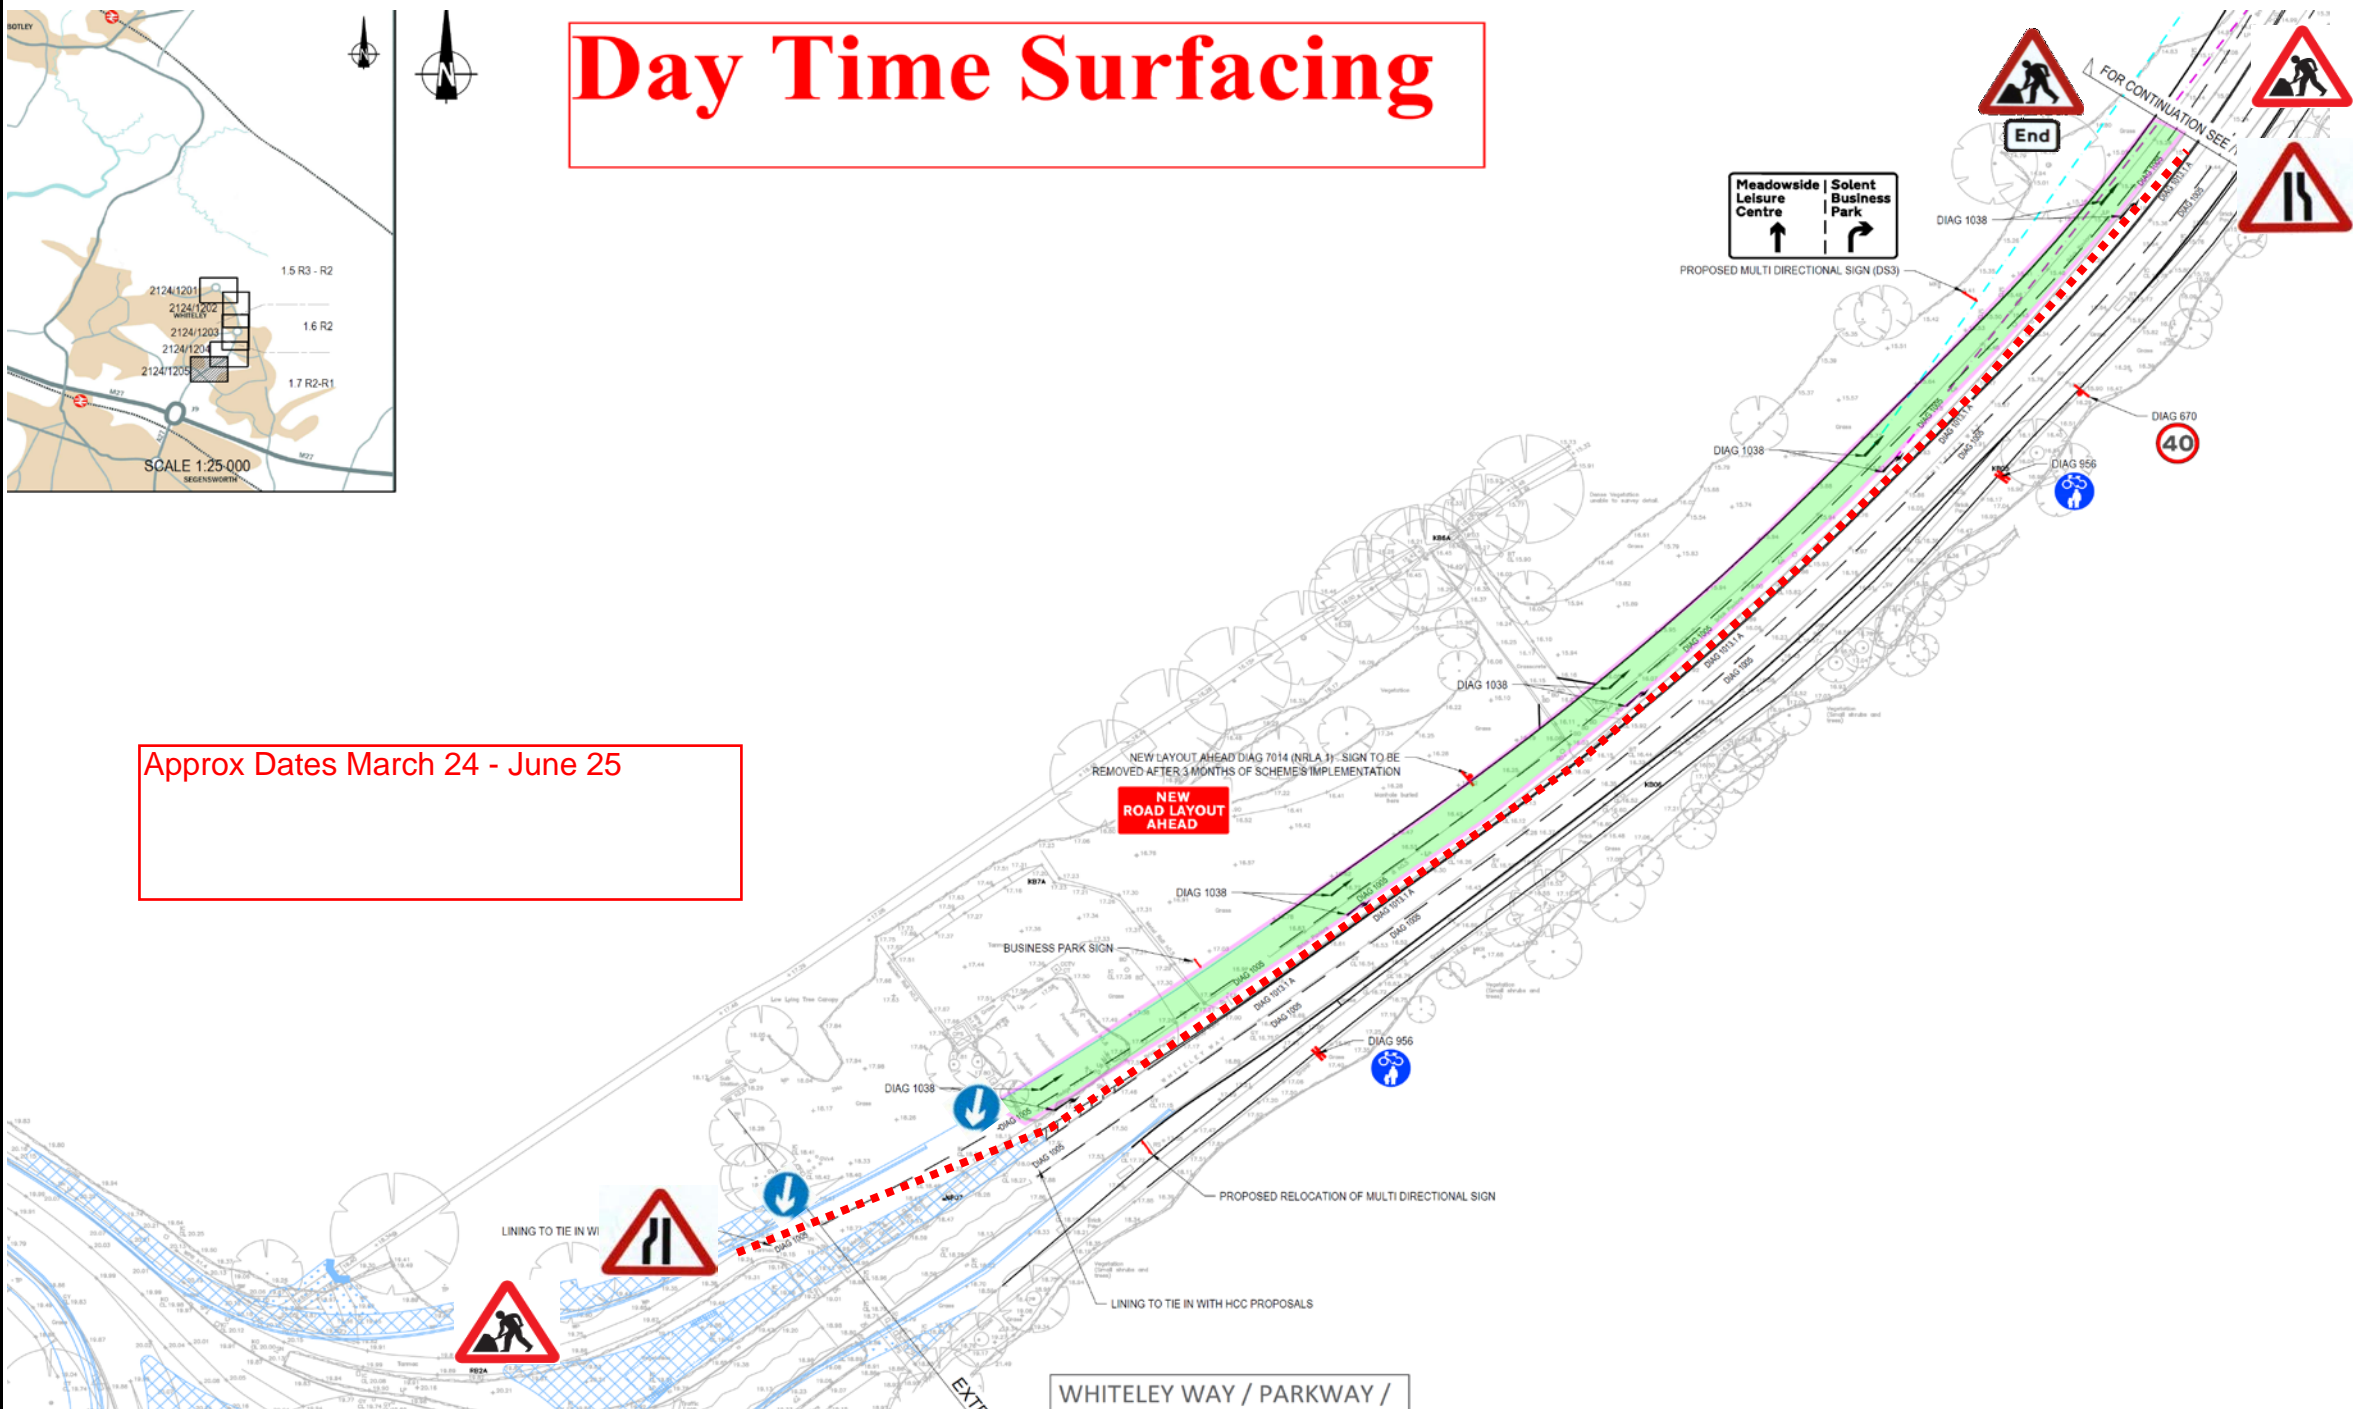


KEY


Traffic Cones or Slot Block Fencing

Title	Traffic Management Plans	Number	HC 27
Project	Package 6 Whiteley Way, North Whiteley		
Works	Day Time Surfacing		
1)	Cone Size : 750 mm		
2)	Sign Size : 750 mm		
3)	Signs To Be Reflectorisred		
4)	Steady Beacons To Be Used At Night		
5)	Cone Spacing 5m		


Day Time Surfacing

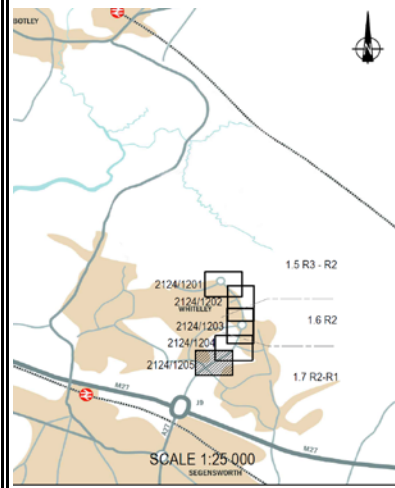

Approx Dates Oct 25

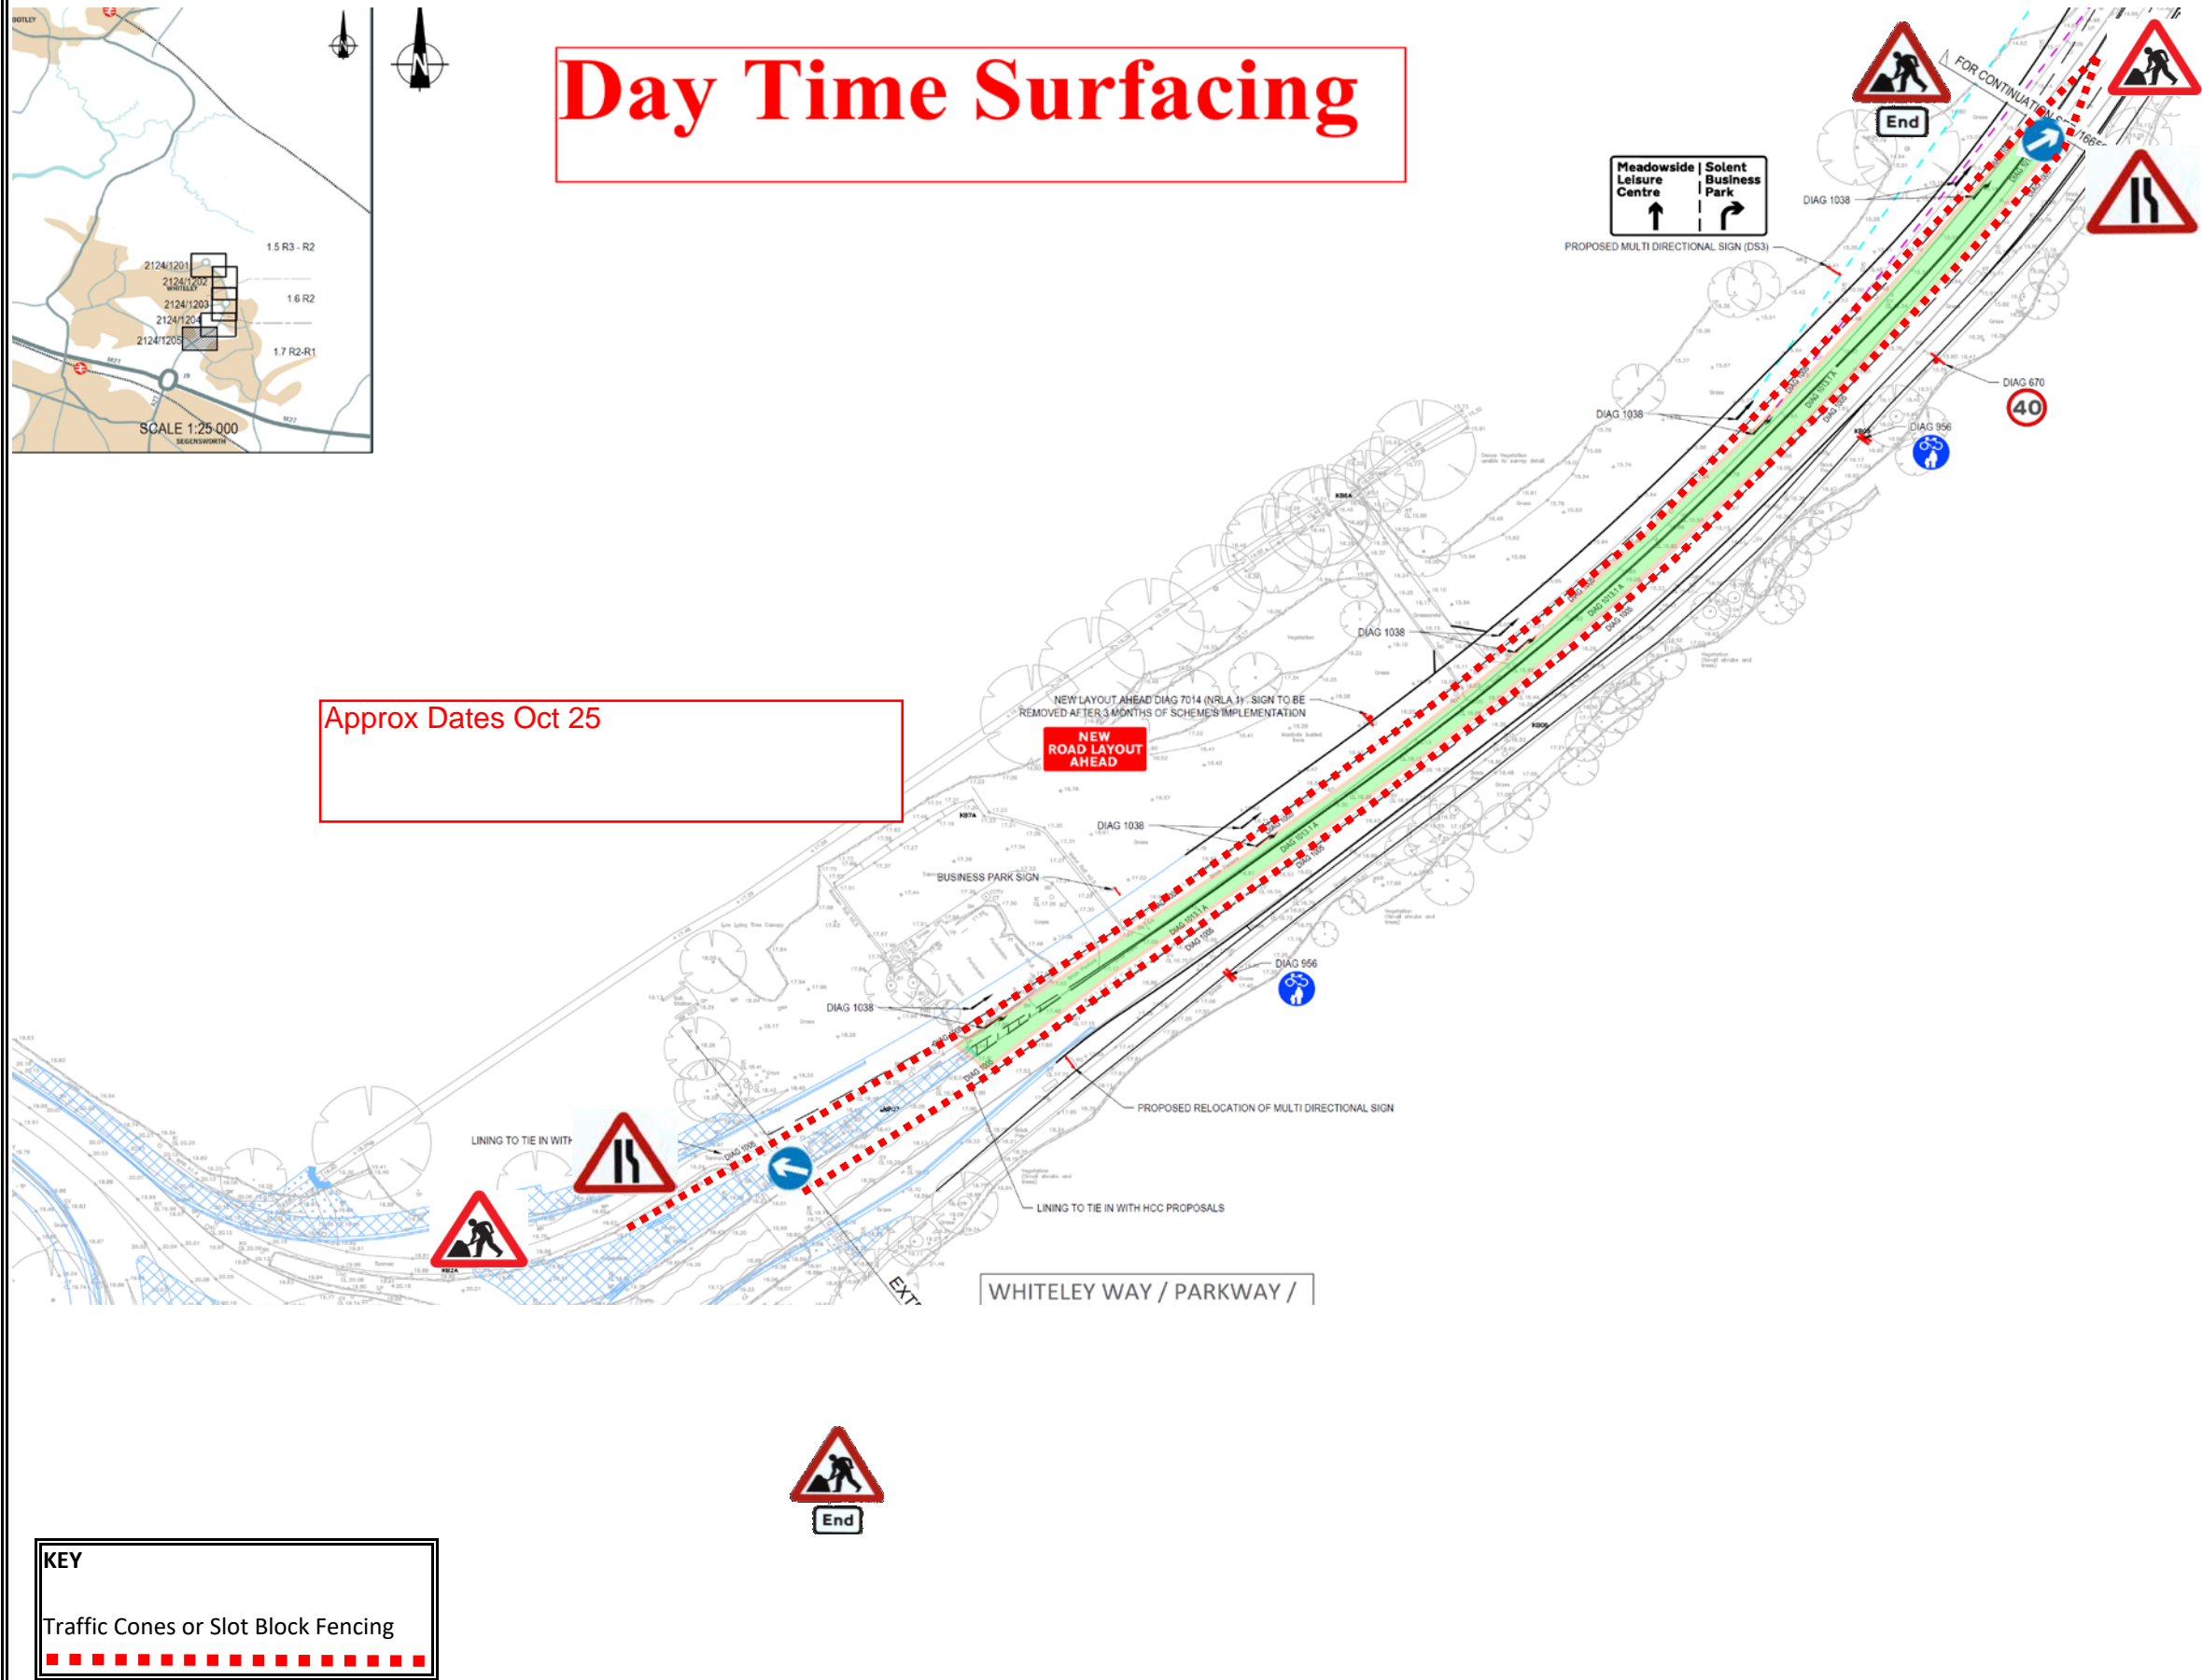


Title	Traffic Management Plans	Number	HC 28
Project	Package 6 Whiteley Way, North Whiteley		
Works	Day Time Surfacing		
1)	Cone Size : 750 mm		
2)	Sign Size : 750 mm		
3)	Signs To Be Reflectorised		
4)	Steady Beacons To Be Used At Night		
5)	Cone Spacing 5m		




Hope & Clay
Construction Limited
CIVIL ENGINEERING CONTRACTORS



Day Time Civils

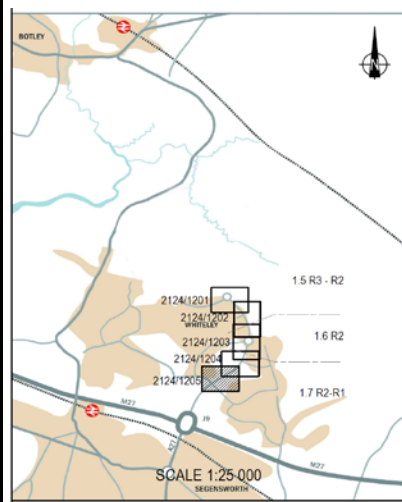


Approx Dates May 25 - Oct 25

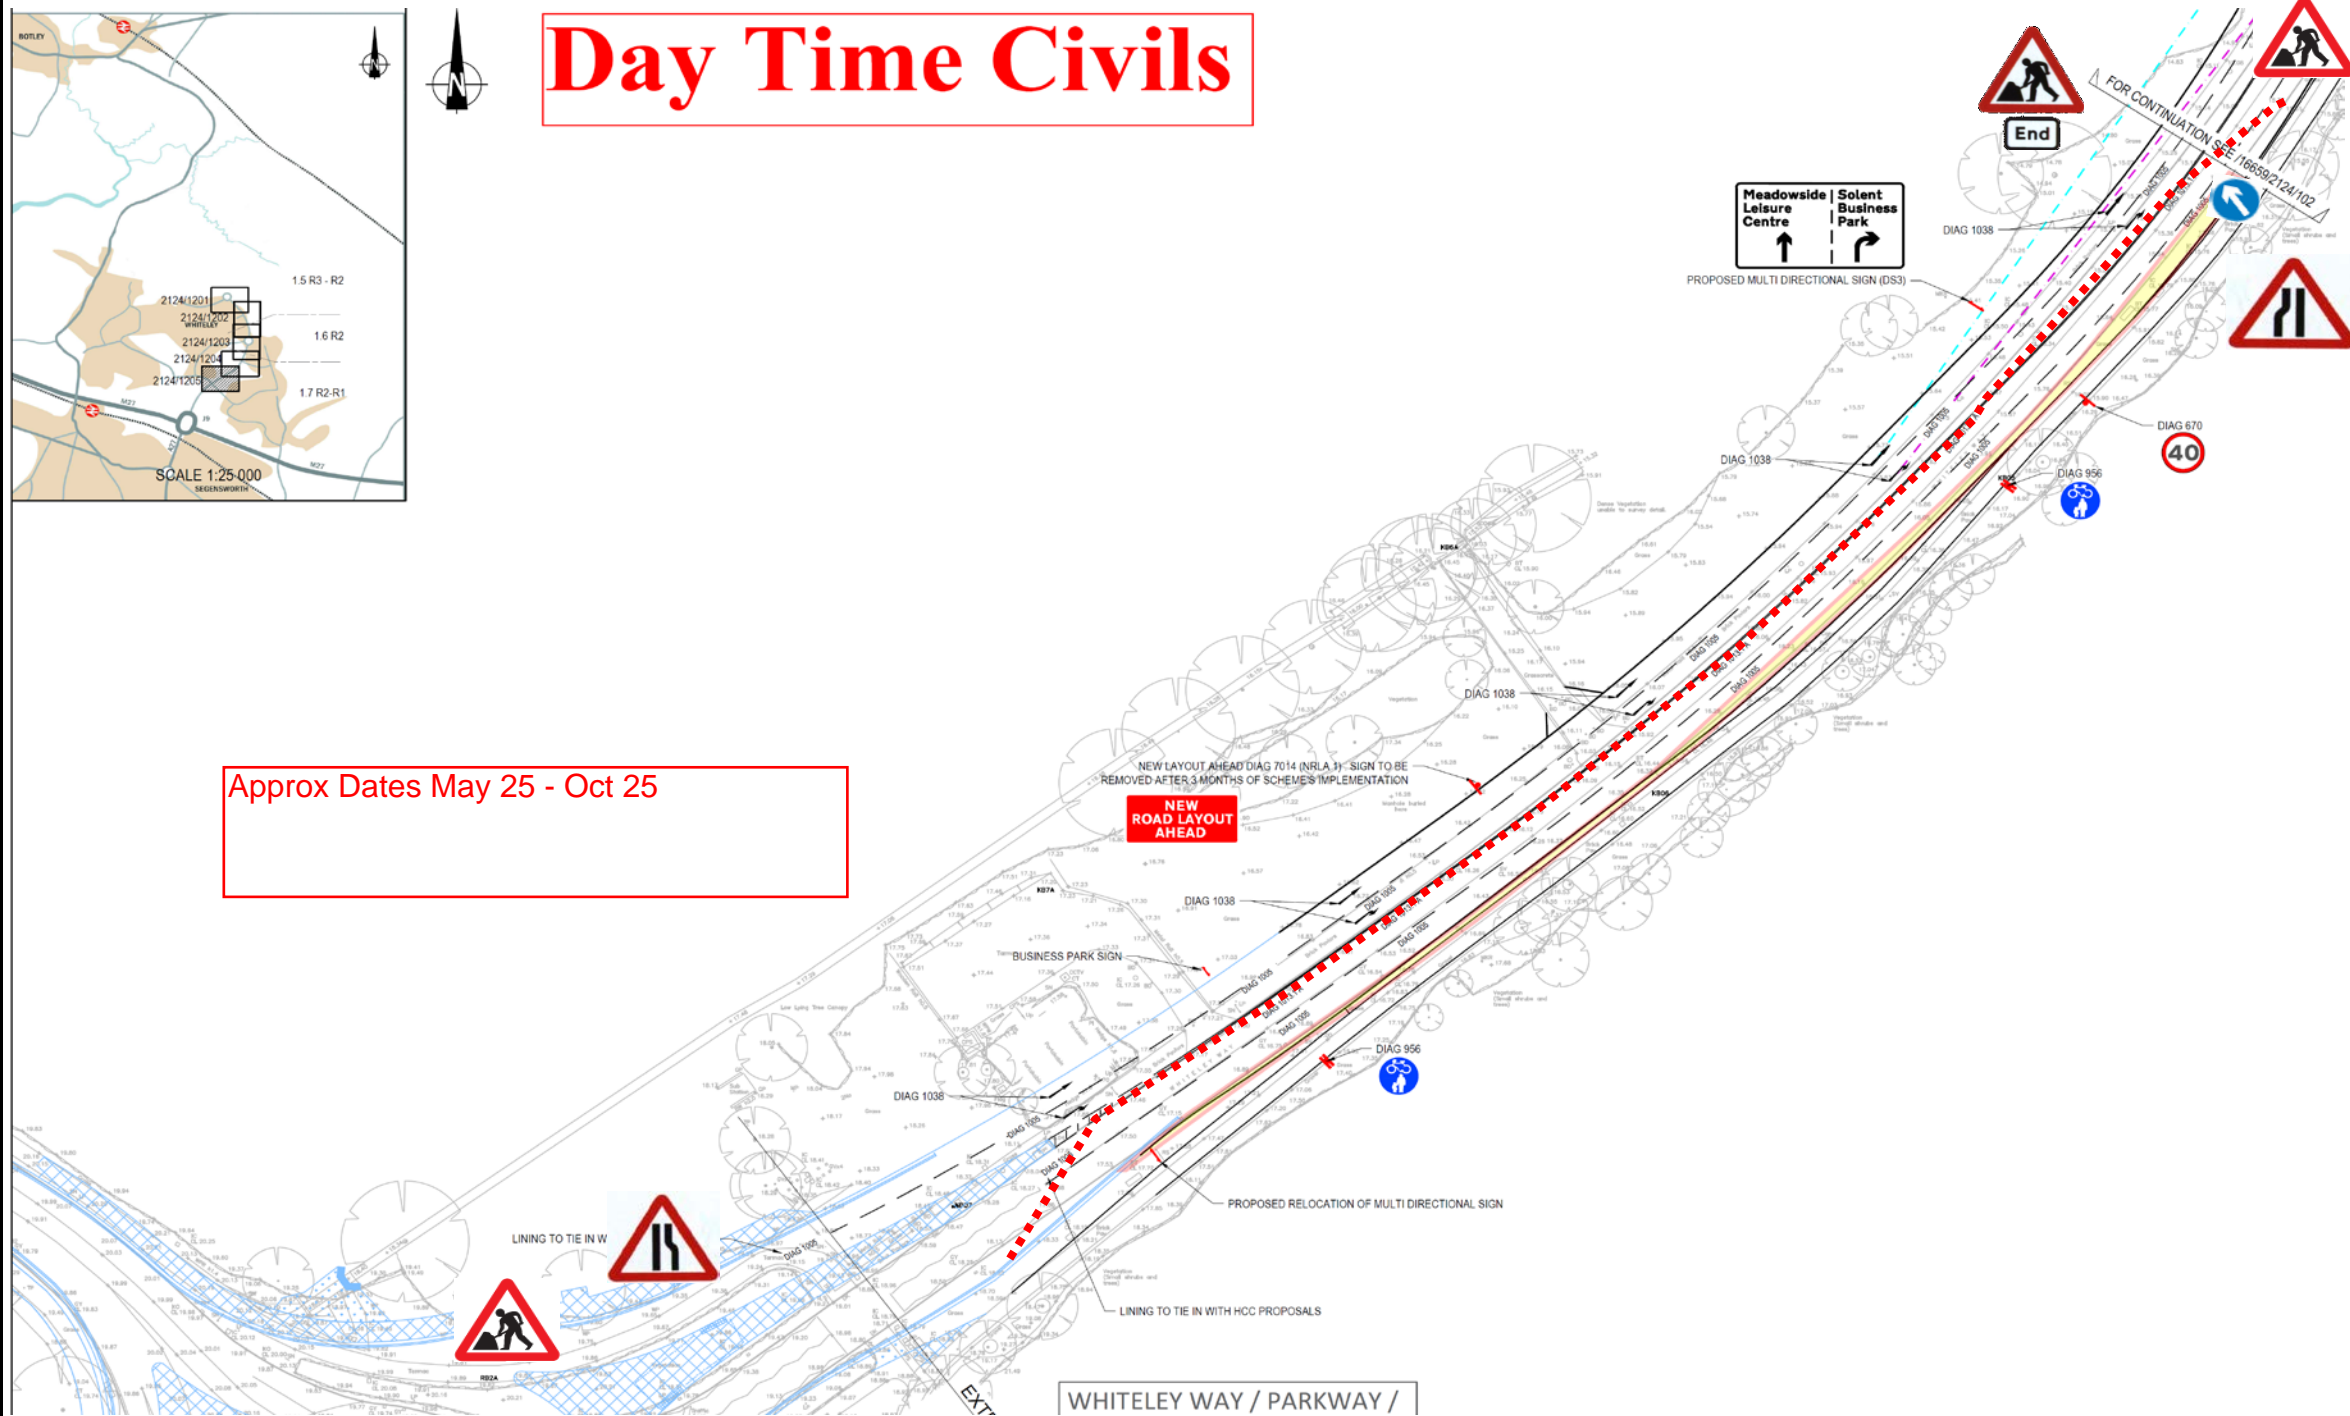


KEY	
Traffic Cones or Slot Block Fencing	

Title	Traffic Management Plans	Number	HC 29
Project	Package 6 Whiteley Way, North Whiteley		
Works	Day Time Civils		
1)	Cone Size : 750 mm		
2)	Sign Size : 750 mm		
3)	Signs To Be Reflectorised		
4)	Steady Beacons To Be Used At Night		
5)	Cone Spacing 5m		

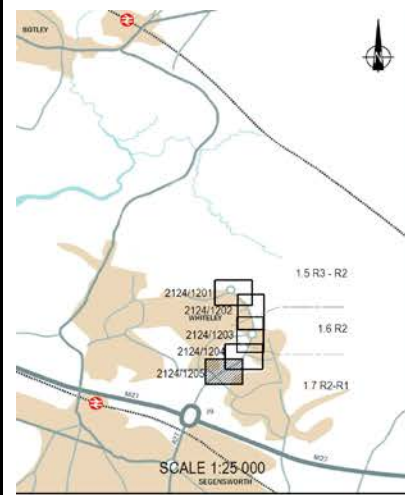

Day Time Surfacing

Approx Dates Oct 25

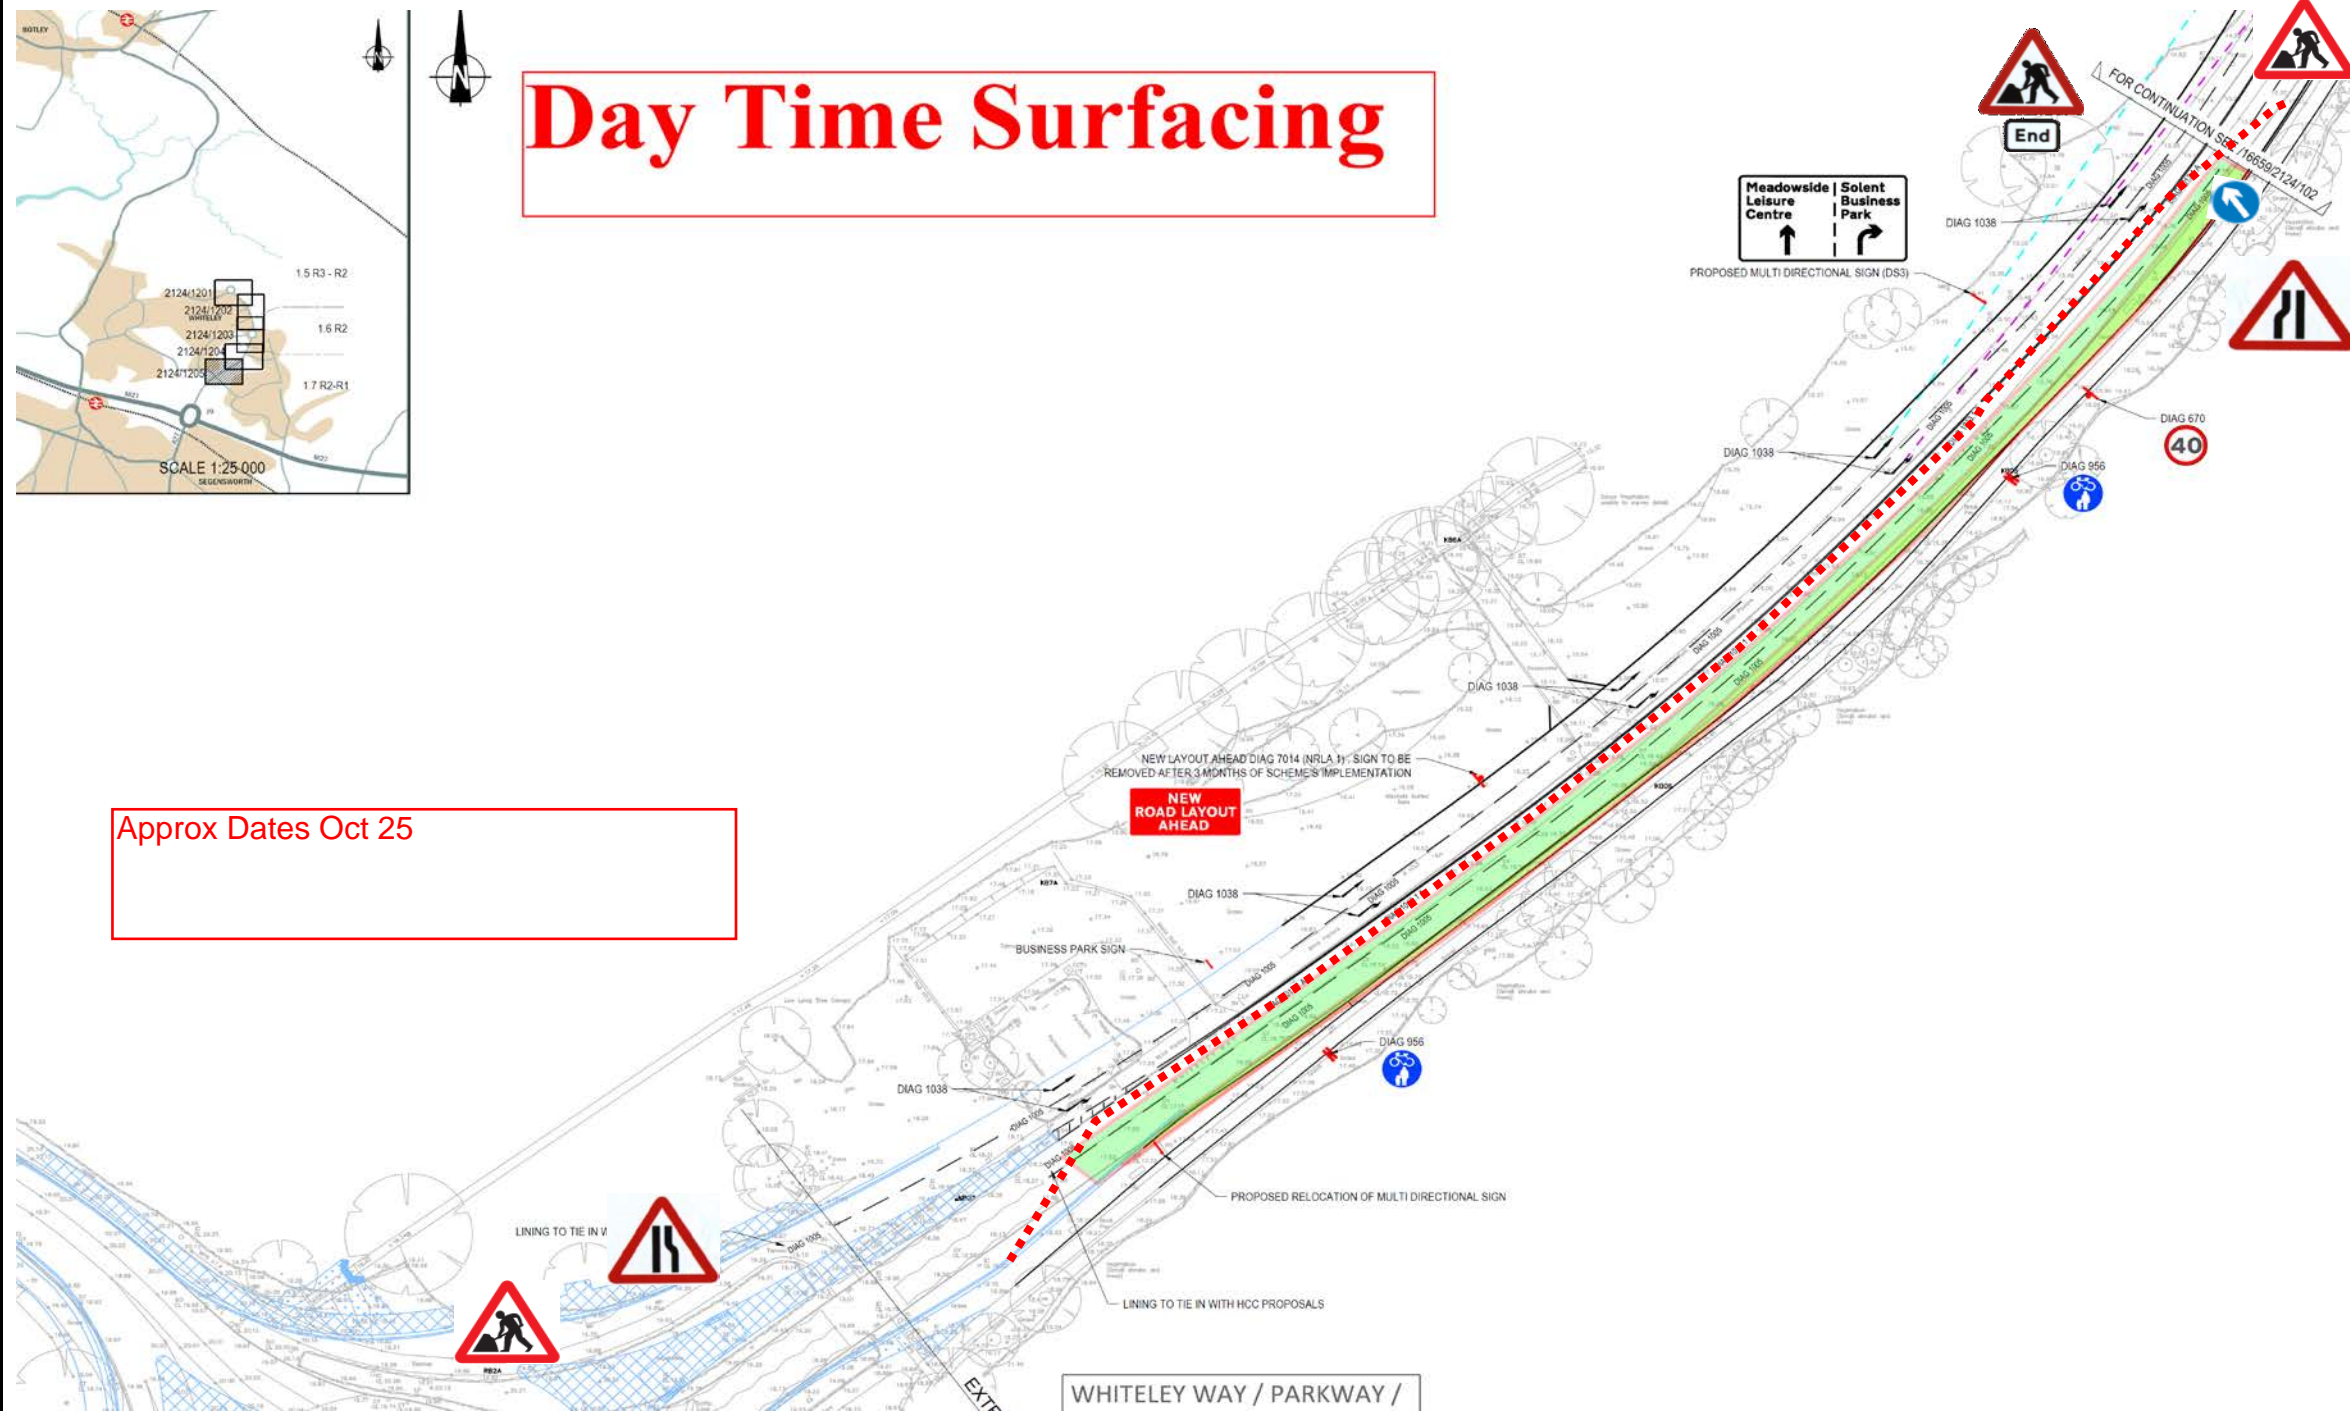


KEY

Traffic Cones or Slot Block Fencing



Title	Traffic Management Plans	Number	HC 30
Project	Package 6 Whiteley Way, North Whiteley		
Works	Day Time Surfacing		
1)	Cone Size : 750 mm		
2)	Sign Size : 750 mm		
3)	Signs To Be Reflectorised		
4)	Steady Beacons To Be Used At Night		
5)	Cone Spacing 5m		

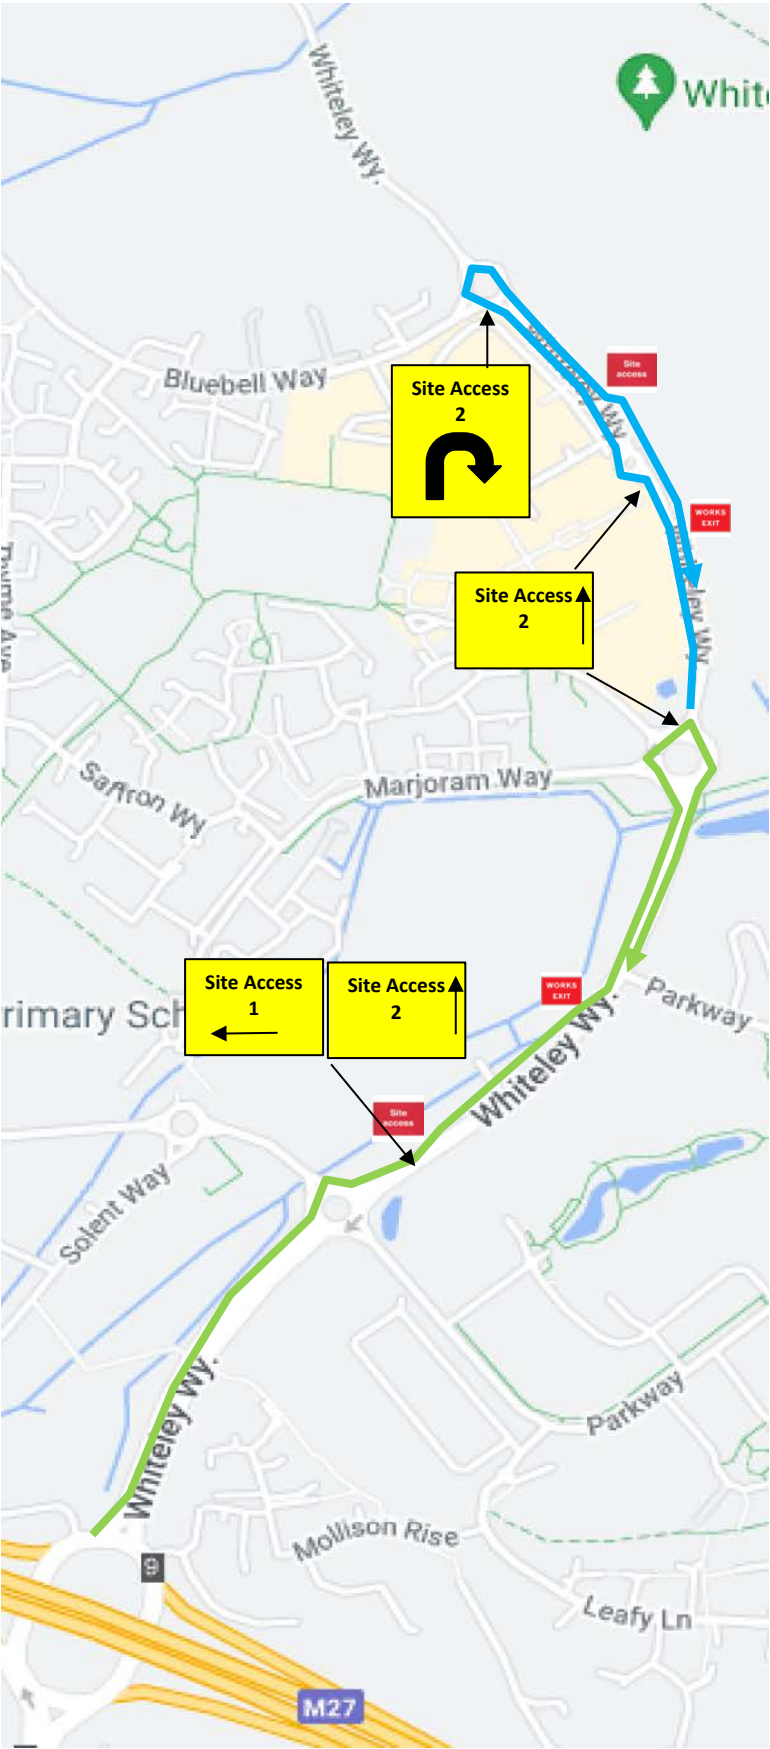

KEY	
Traffic Cones or Slot Block Fencing	

Title	Traffic Management Plans	Number	HC 33
Project	Package 6 Whiteley Way, North Whiteley		
Works	Site Traffic Management Plan		
1)	Cone Size : 750 mm		
2)	Sign Size : 750 mm		
3)	Signs To Be Reflectorisred		
4)	Steady Beacons To Be Used At Night		
5)	Cone Spacing 5m		




Approx Dates August 2024-October 2024

KEY

Traffic Cones or Slot Block Fencing

Title	Traffic Management Plans	Number	HC 36
Project	Package 6 Whiteley Way, North Whiteley		
Works	Car Park Signage		
1)	Cone Size : 750 mm		
2)	Sign Size : 750 mm		
3)	Signs To Be Reflectorised		
4)	Steady Beacons To Be Used At Night		
5)	Cone Spacing 5m		

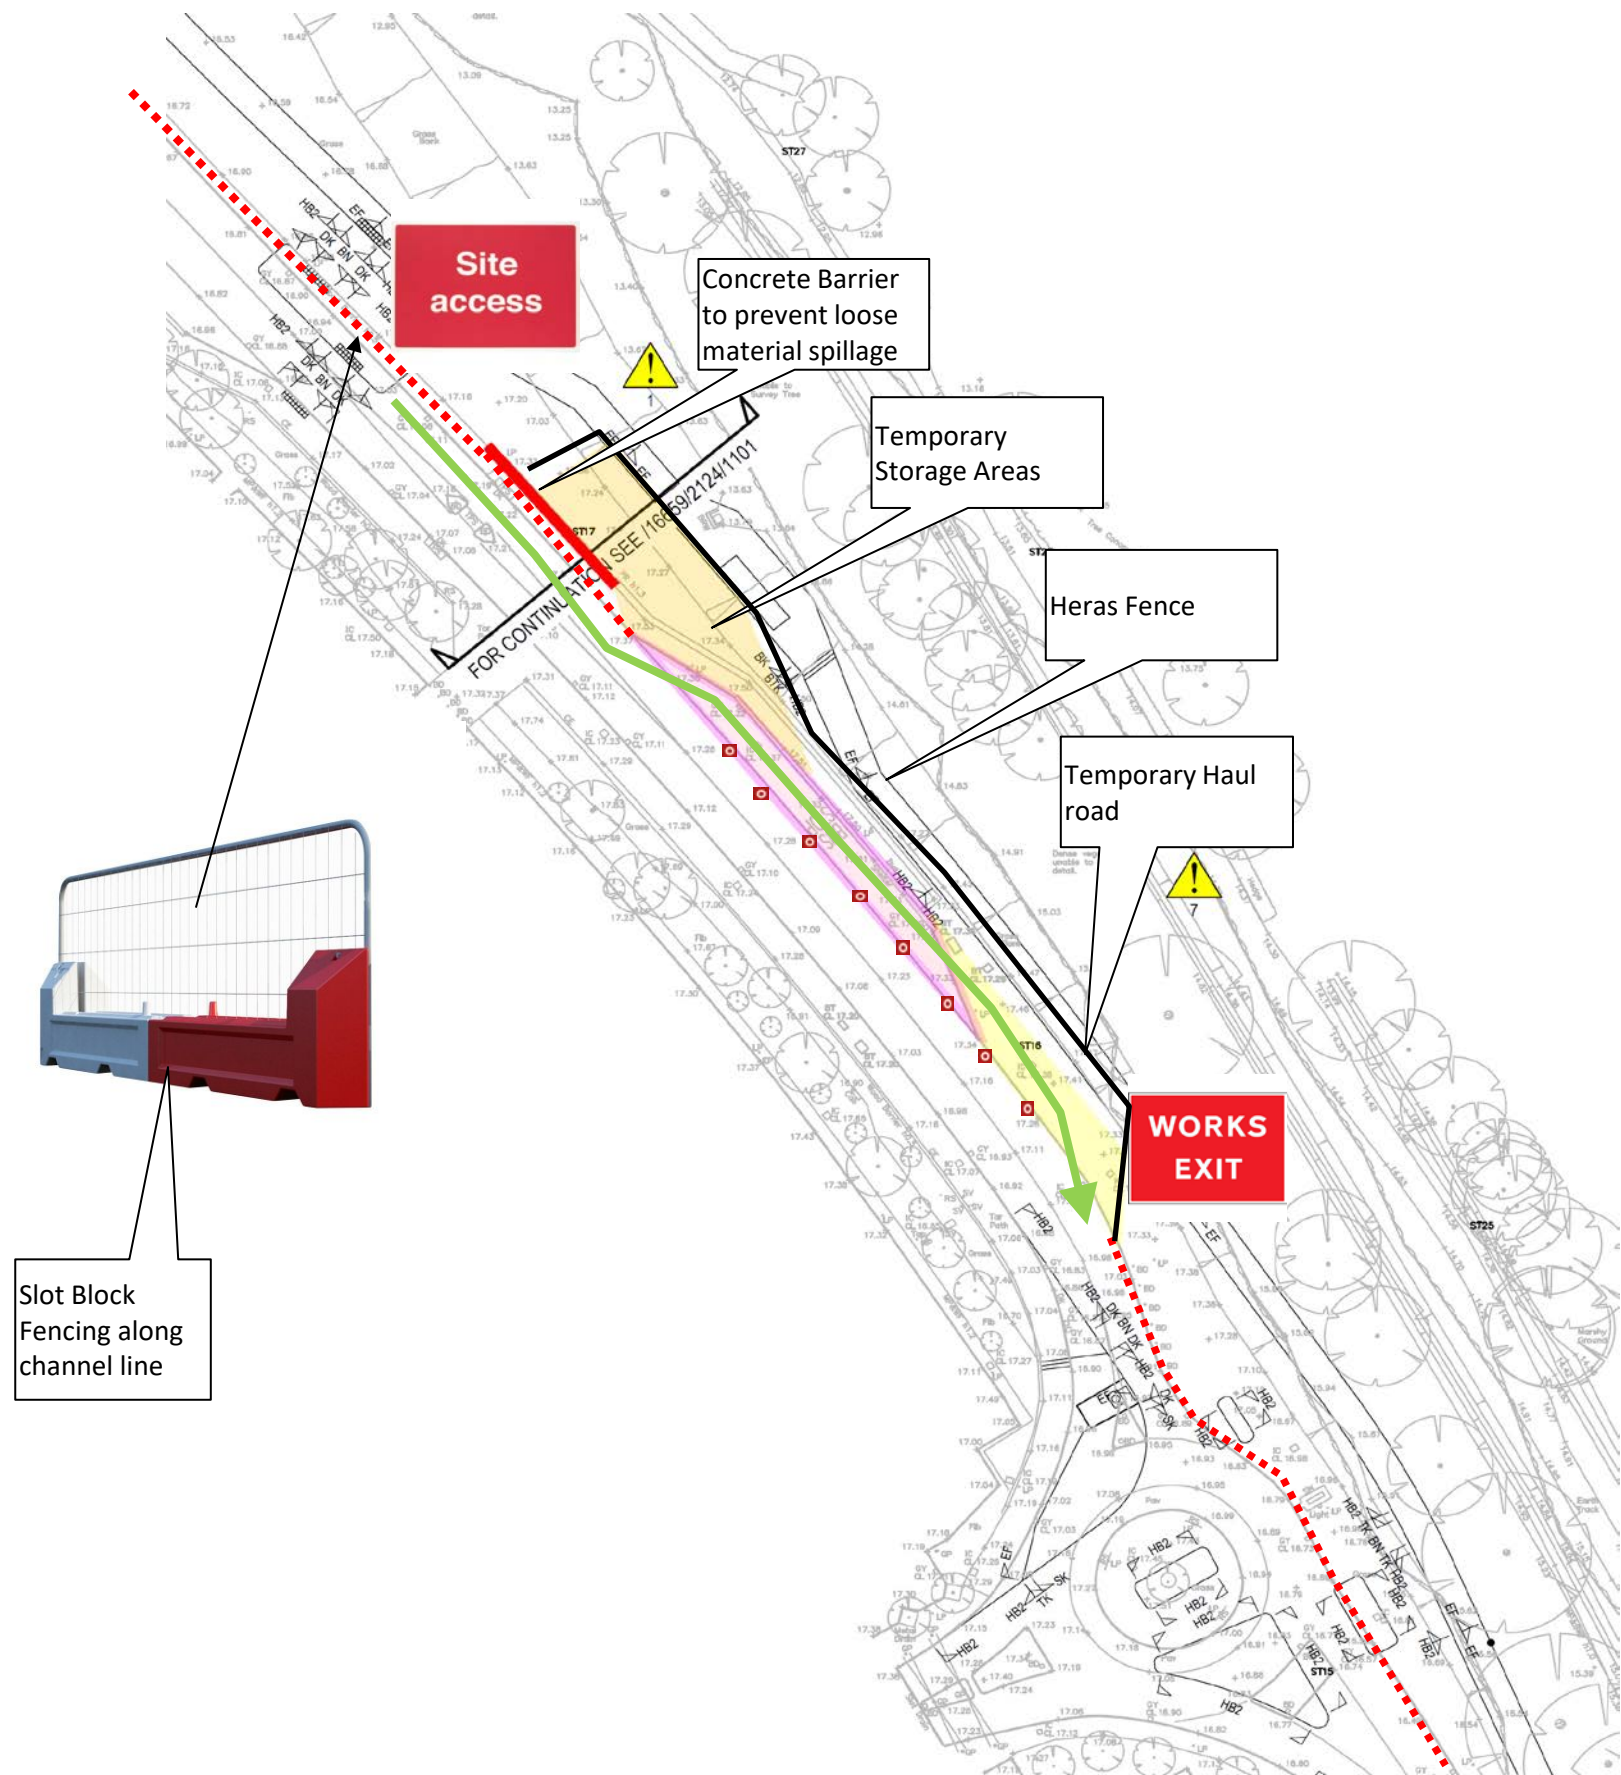

Title	Traffic Management Plans	Number	HC 37
Project	Package 6 Whiteley Way, North Whiteley		
Works	Site Entrance/Laydown Area		
1)	Cone Size : 750 mm		
2)	Sign Size : 750 mm		
3)	Signs To Be Reflectorised		
4)	Steady Beacons To Be Used At Night		
5)	Cone Spacing 5m		