


**CIVIL / STRUCTURAL DESIGN RISK MANAGEMENT**


Abnormal or unusual residual risks associated with the design outcomes shown on this drawing are:-

RSK LDE LTD has followed its Design Risk Management process for Hazard Elimination and Risk reduction in developing the designs shown on this drawing. Abnormal or unusual residual risks may be shown above where it is considered that such risk may not normally be expected by competent persons engaged on work of this nature or type.


- This drawing should be read in conjunction with the relevant Engineers, Architects and Landscape Architects drawings, details and relevant calculations for this project.
- Inverted bull-nose kerbs to be used at pedestrian crossings with 6mm max upstand.
- Kerb / edging adjacent to the highway or verge to be lifted / replaced at low points and all damaged kerbs / edgings to be replaced.
- Trees to be crown lifted to accommodate new footway / cycleway where required.
- Any signage or street furniture located in the proposed cycleway to be relocated to the verge or back of cycleway.
- All services to be located, identified and delineated prior to works commencing.

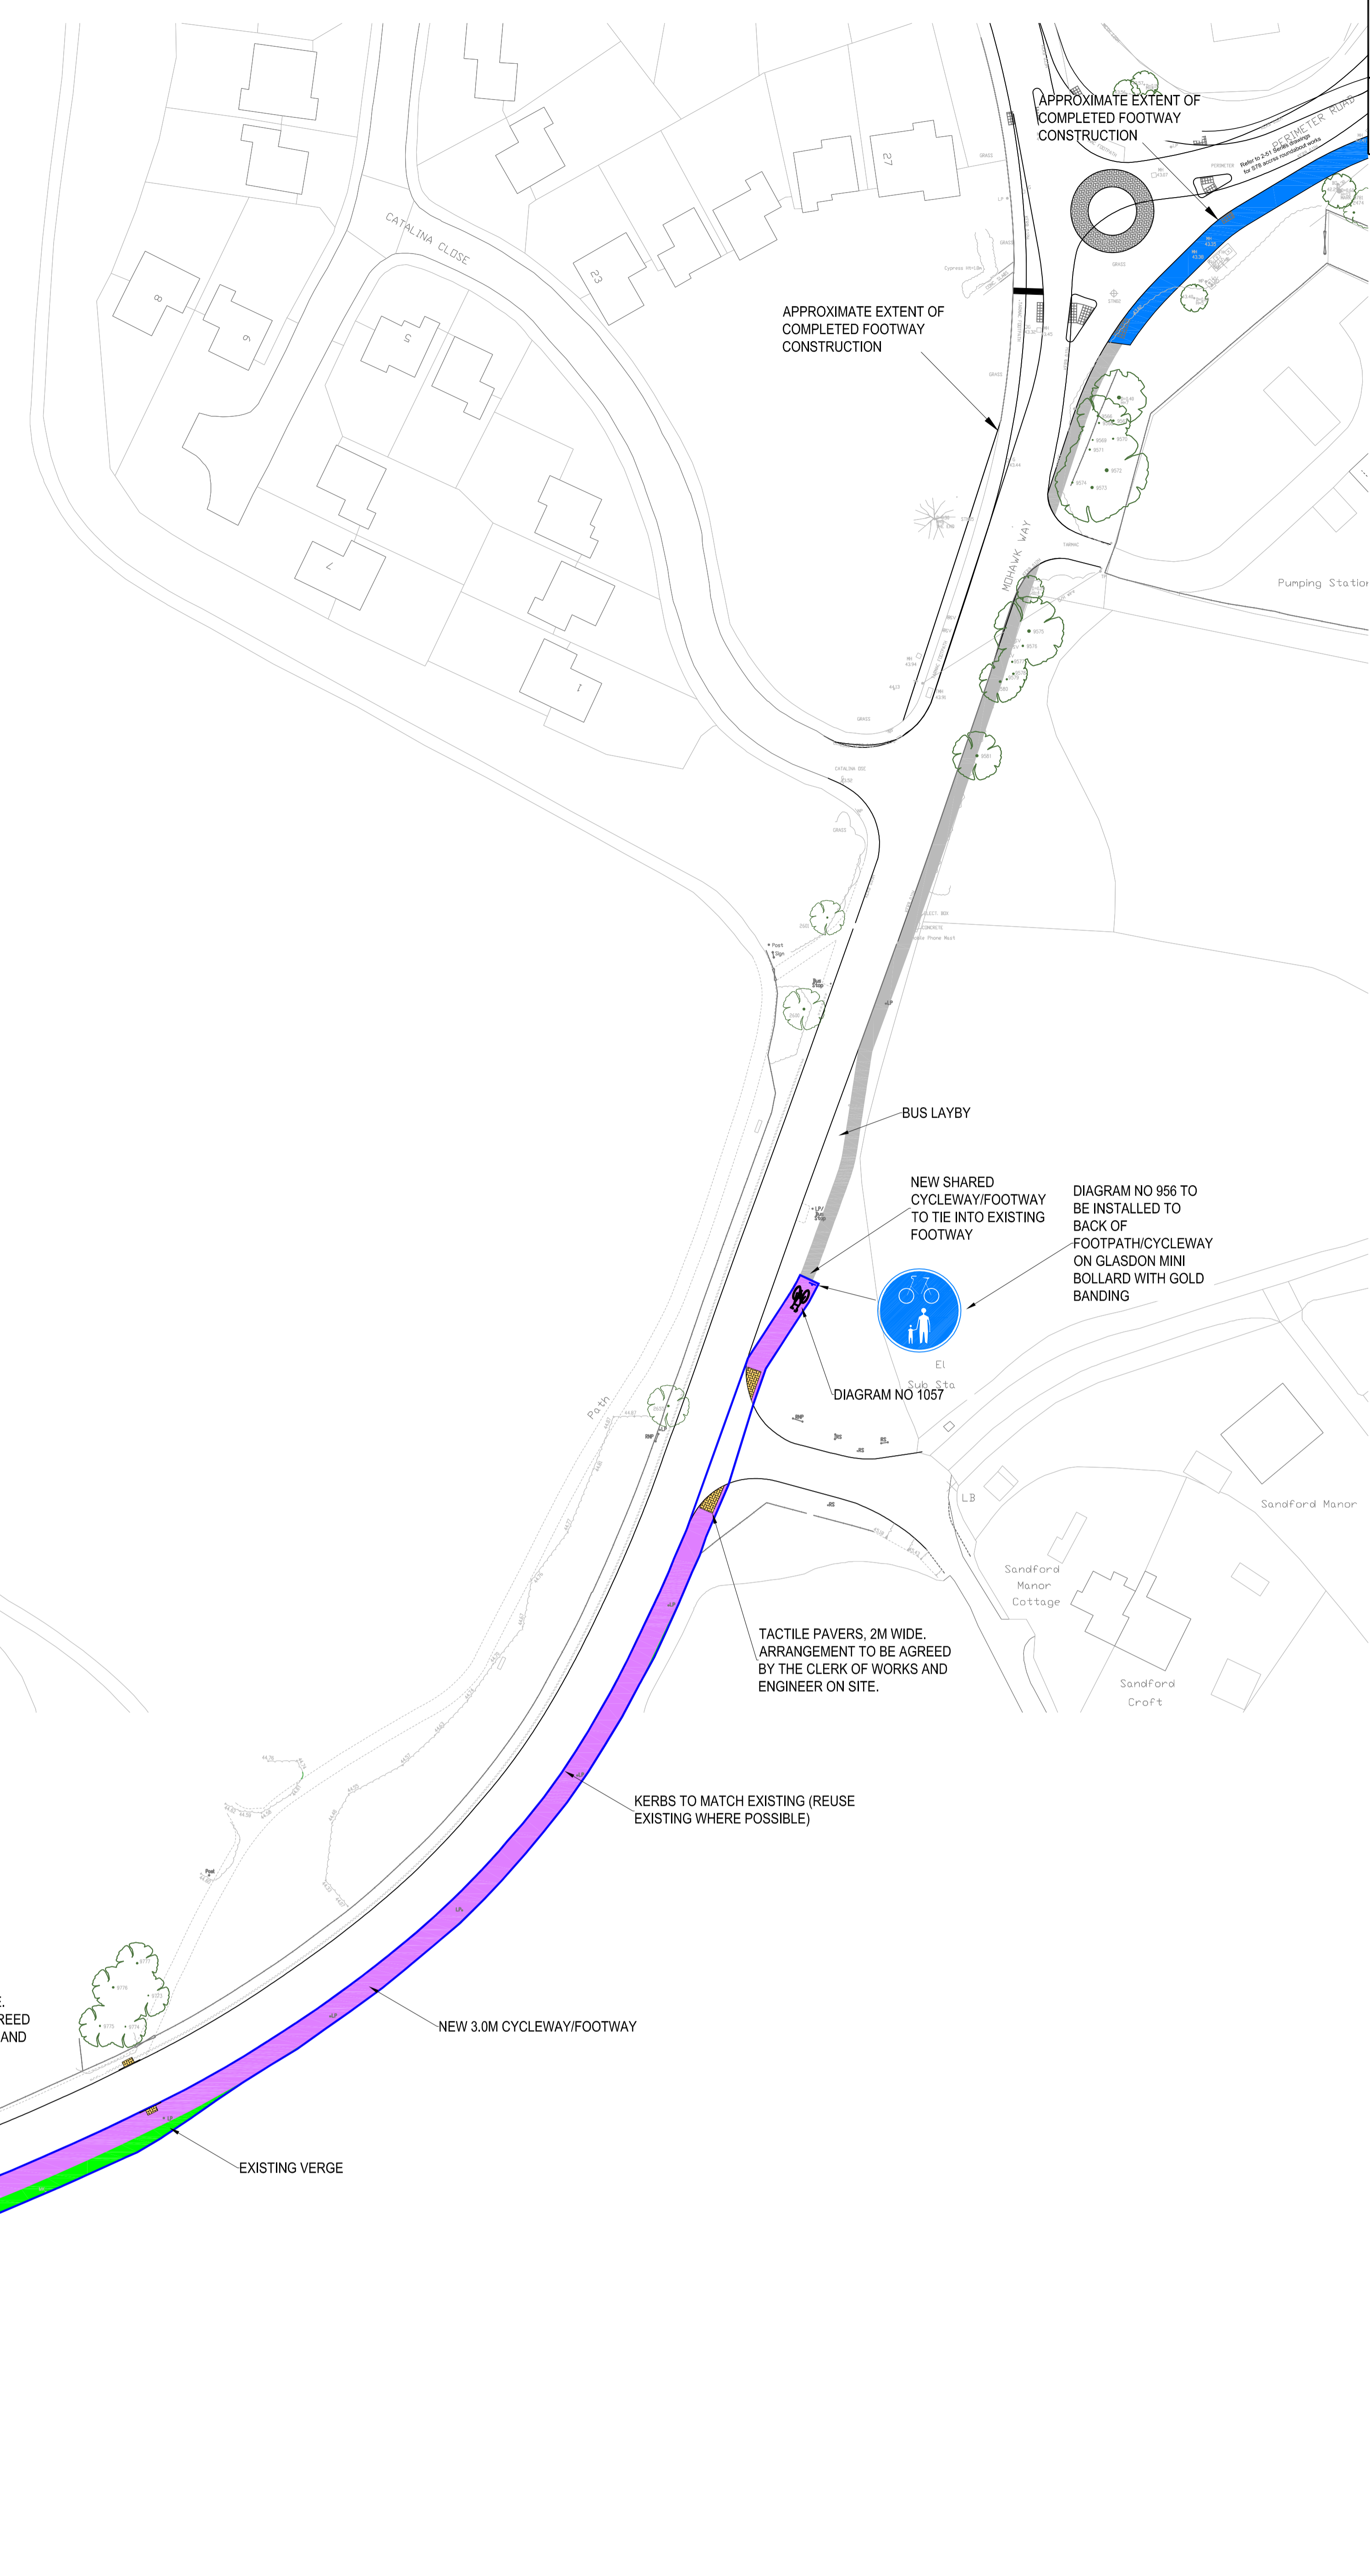

- Legend**
- Existing Footway/Cycleway █
  - New Footway/Cycleway (by others) █
  - Existing Verge █
  - New Tactile Paving █
  - New Footway/Cycleway █
  - Extent of Proposed S278 Works █

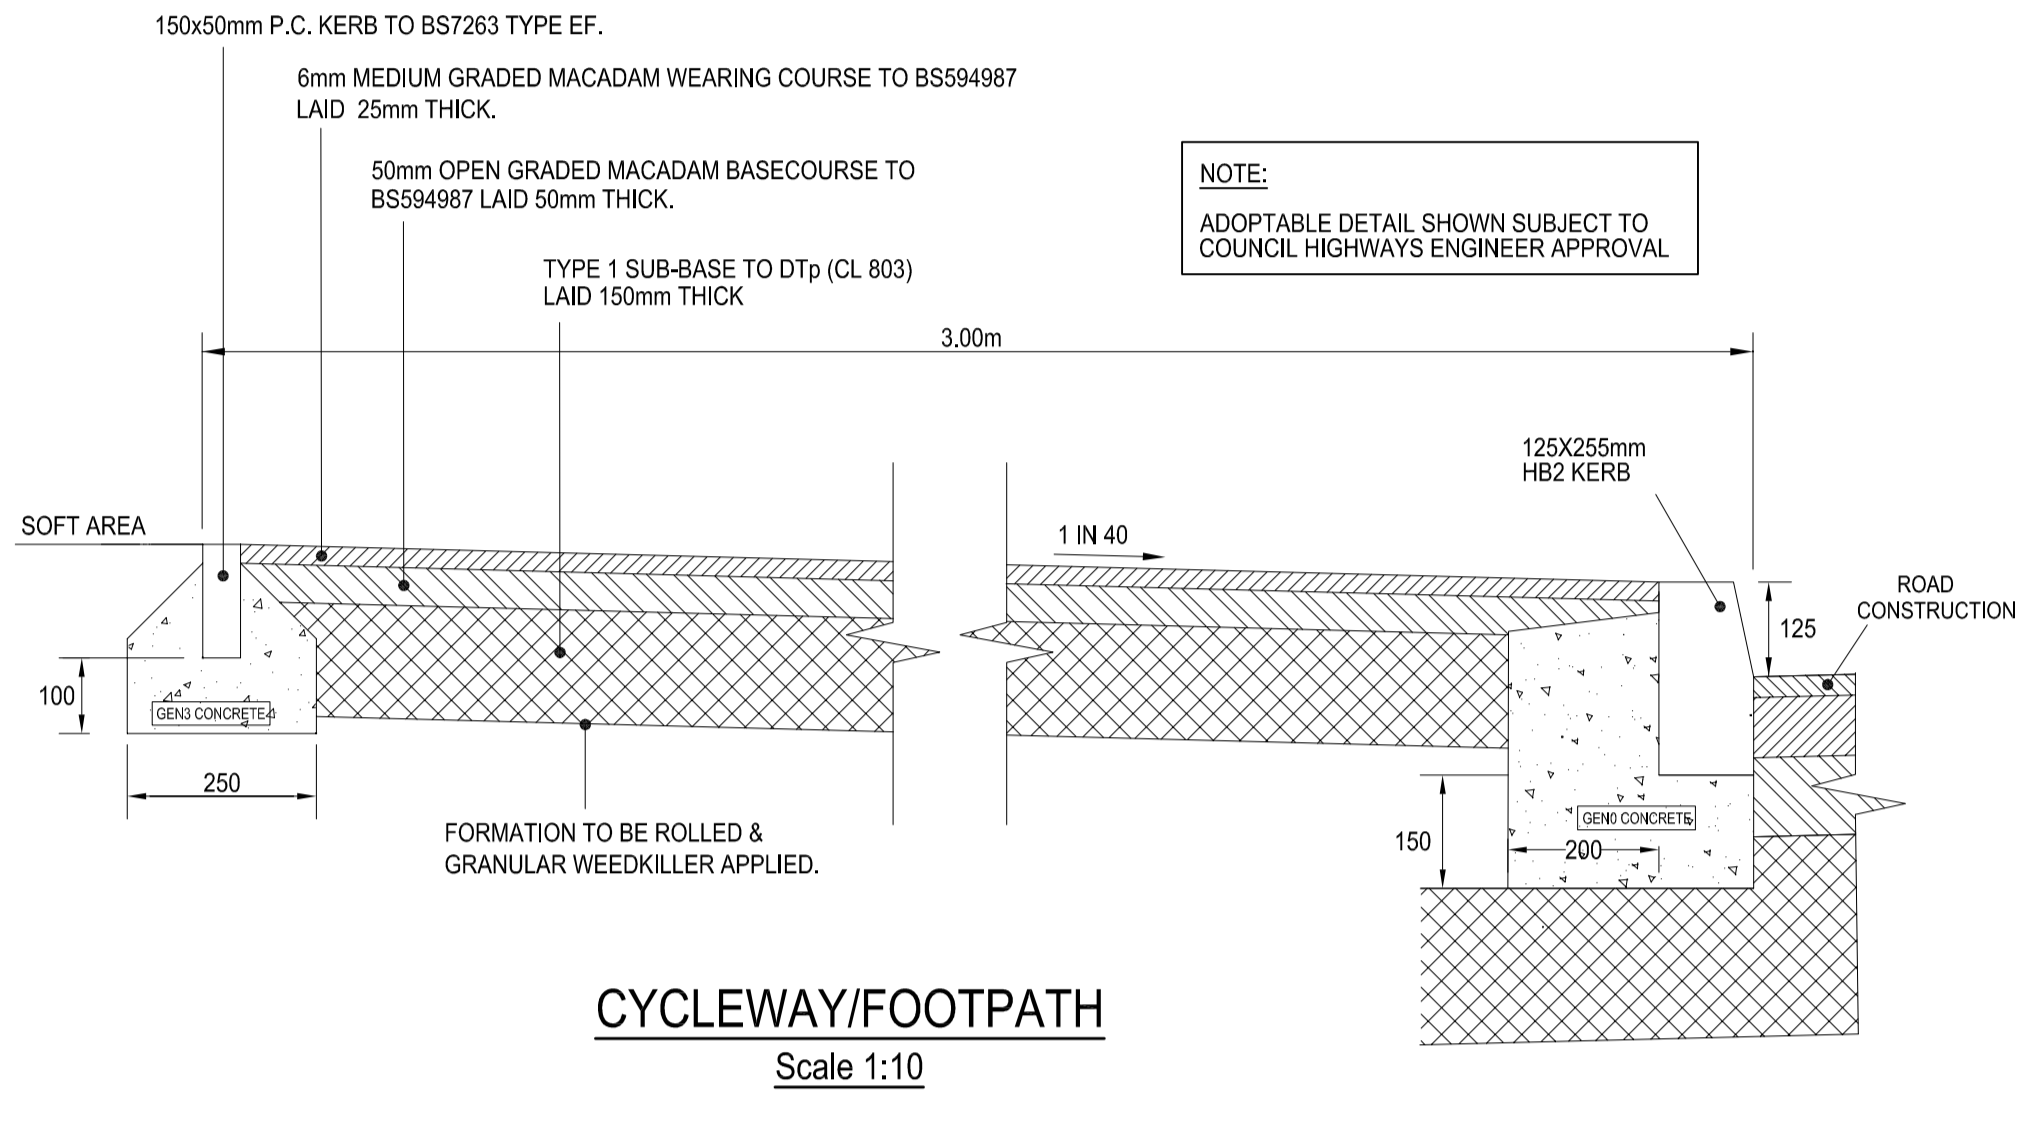

FOR CONTINUATION SEE BELOW

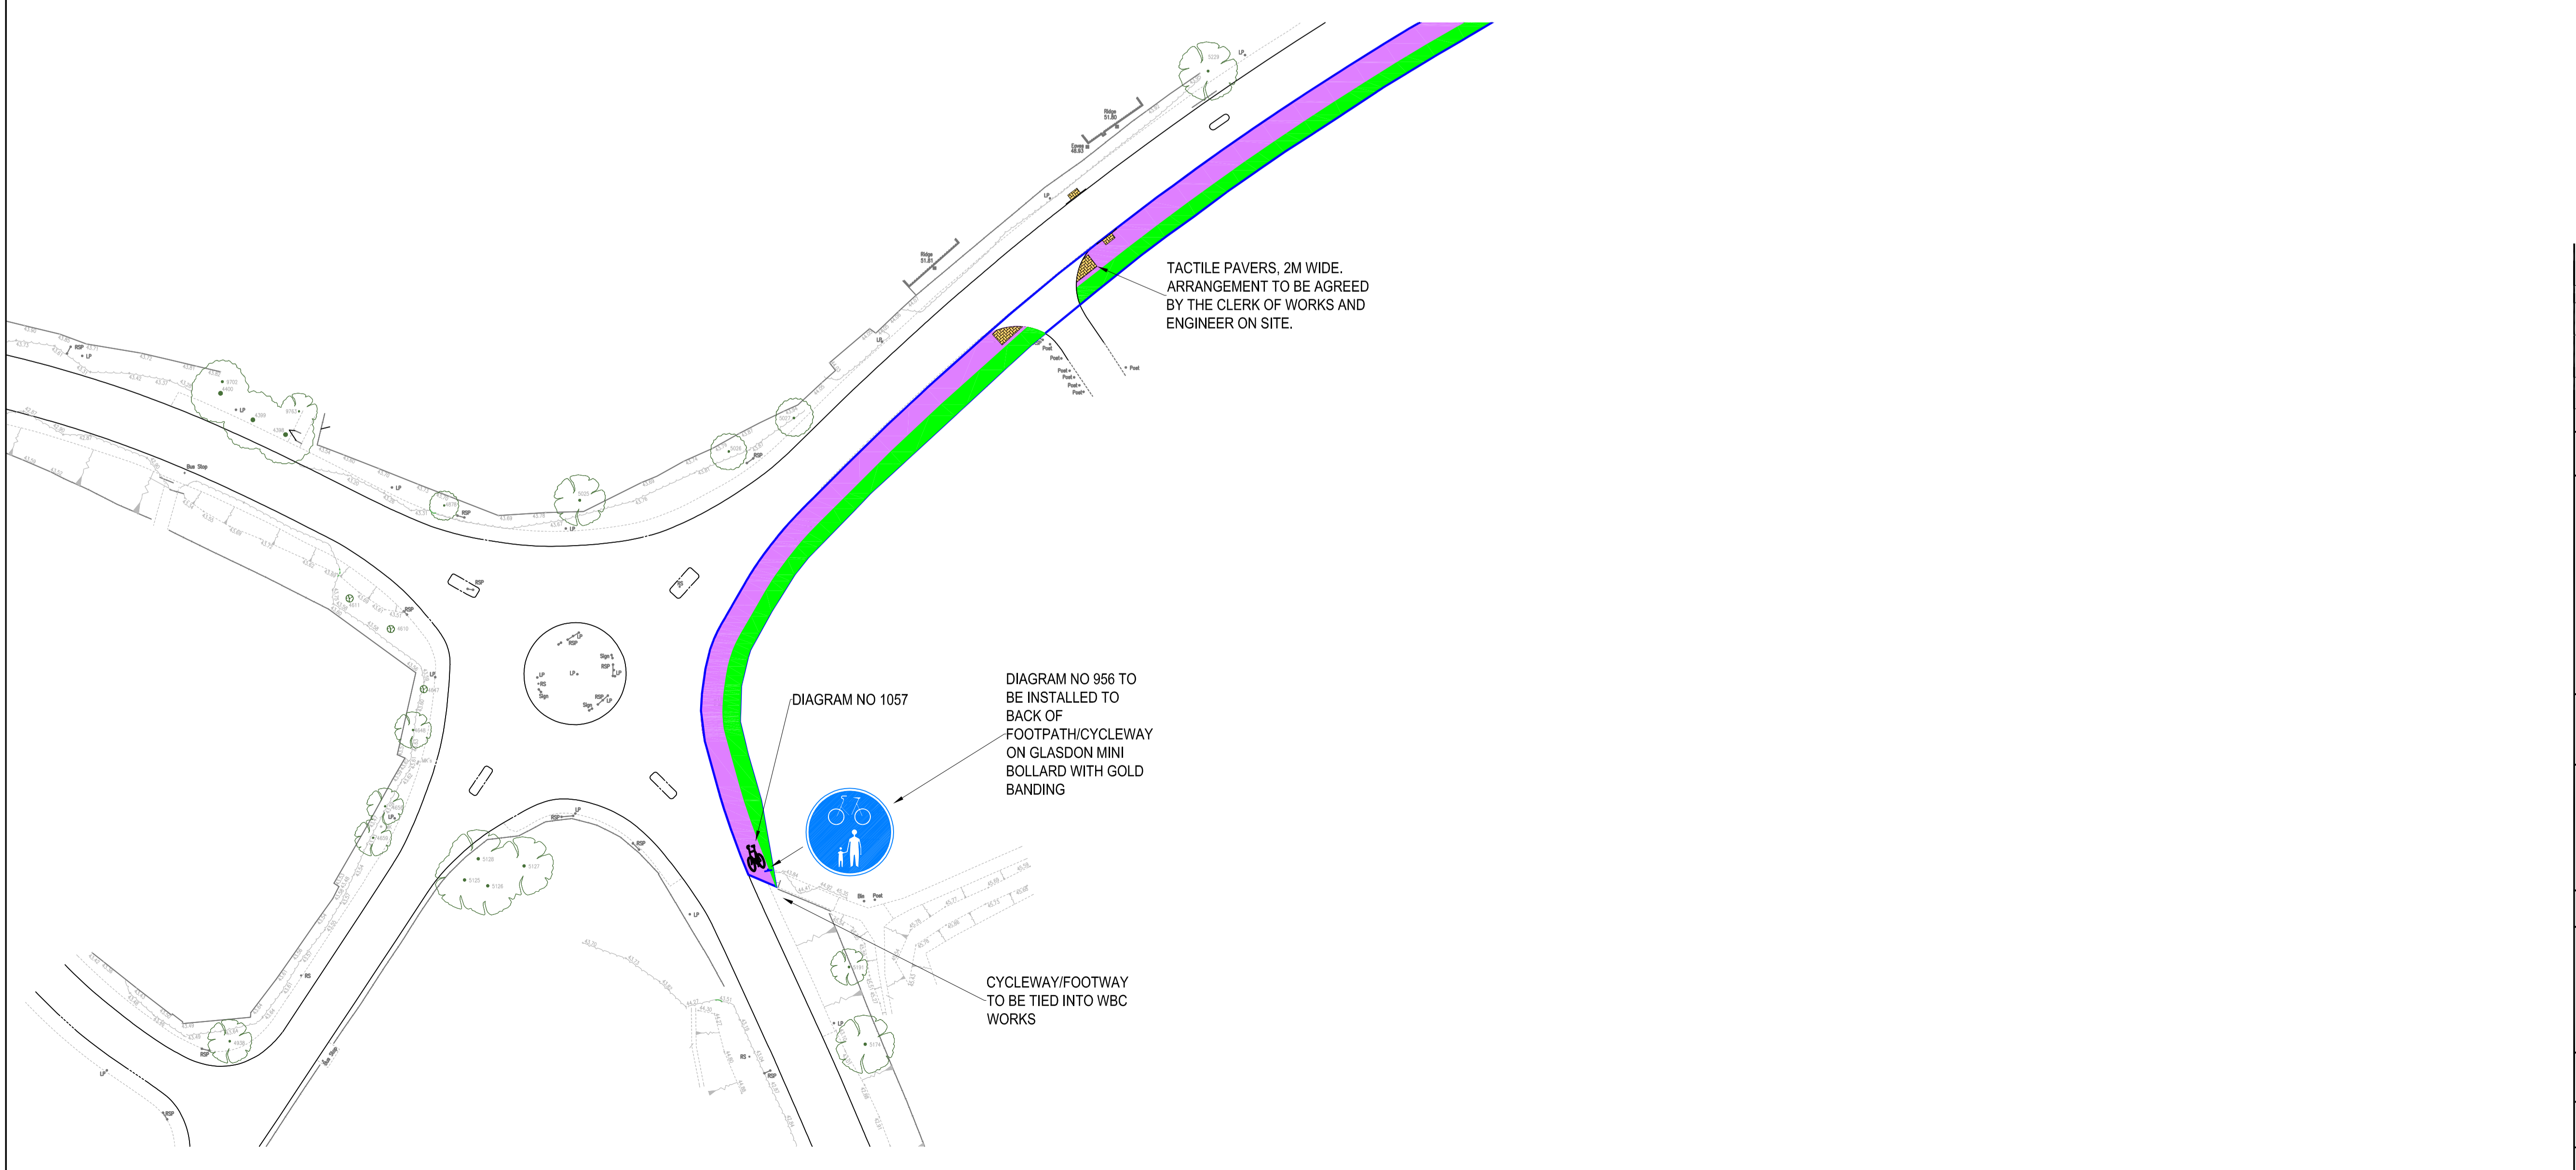

PS	10.04.16	Amended to reflect latest comments.	LM	SM	SM
PA	28.01.16	Cycleway route confirmed. Issued for APPROVAL only.	LM	SM	SM
PS	10.11.15	Cycleway route amended to show area to be constructed by others. Issued for APPROVAL only.	LM	SM	SM
PS	10.10.15	Cycleway route amended as requested by WOC. Issued for APPROVAL only.	LM	SM	SM
PI	11.02.15	Issued for discussion only.	AM	KR	KR

**RSK**  
LAND & DEVELOPMENT ENGINEERING LTD  
18 Frogmore Road, Hemel Hempstead, Hertfordshire, HP3 9BT, United Kingdom  
Tel: +44 (0) 1442 437500  
Fax: +44 (0) 1442 437500  
Email: info@rsk.co.uk  
Web: www.rsk.co.uk

Client: **Taylor Wimpey**

Project Title: **SANDFORD FARM WOODLEY**

Status: **APPROVAL**

Drawing Title: **SECTION 278 CYCLEWAY/FOOTWAY**

Drawn	Date	Checked	Date	Approved	Date
AM	FEB '15				

Scale	Orig Size	Dimensions
1:500	A0	m

Project No:	Drawing File
131406	1-51-06 Section 278 Cycleway/Footway.dwg

Drawing No:	Rev.
1-51-06	P5