


S50 Works, Date to Be  
Advised  
Assumed Feb 2024-July  
2024

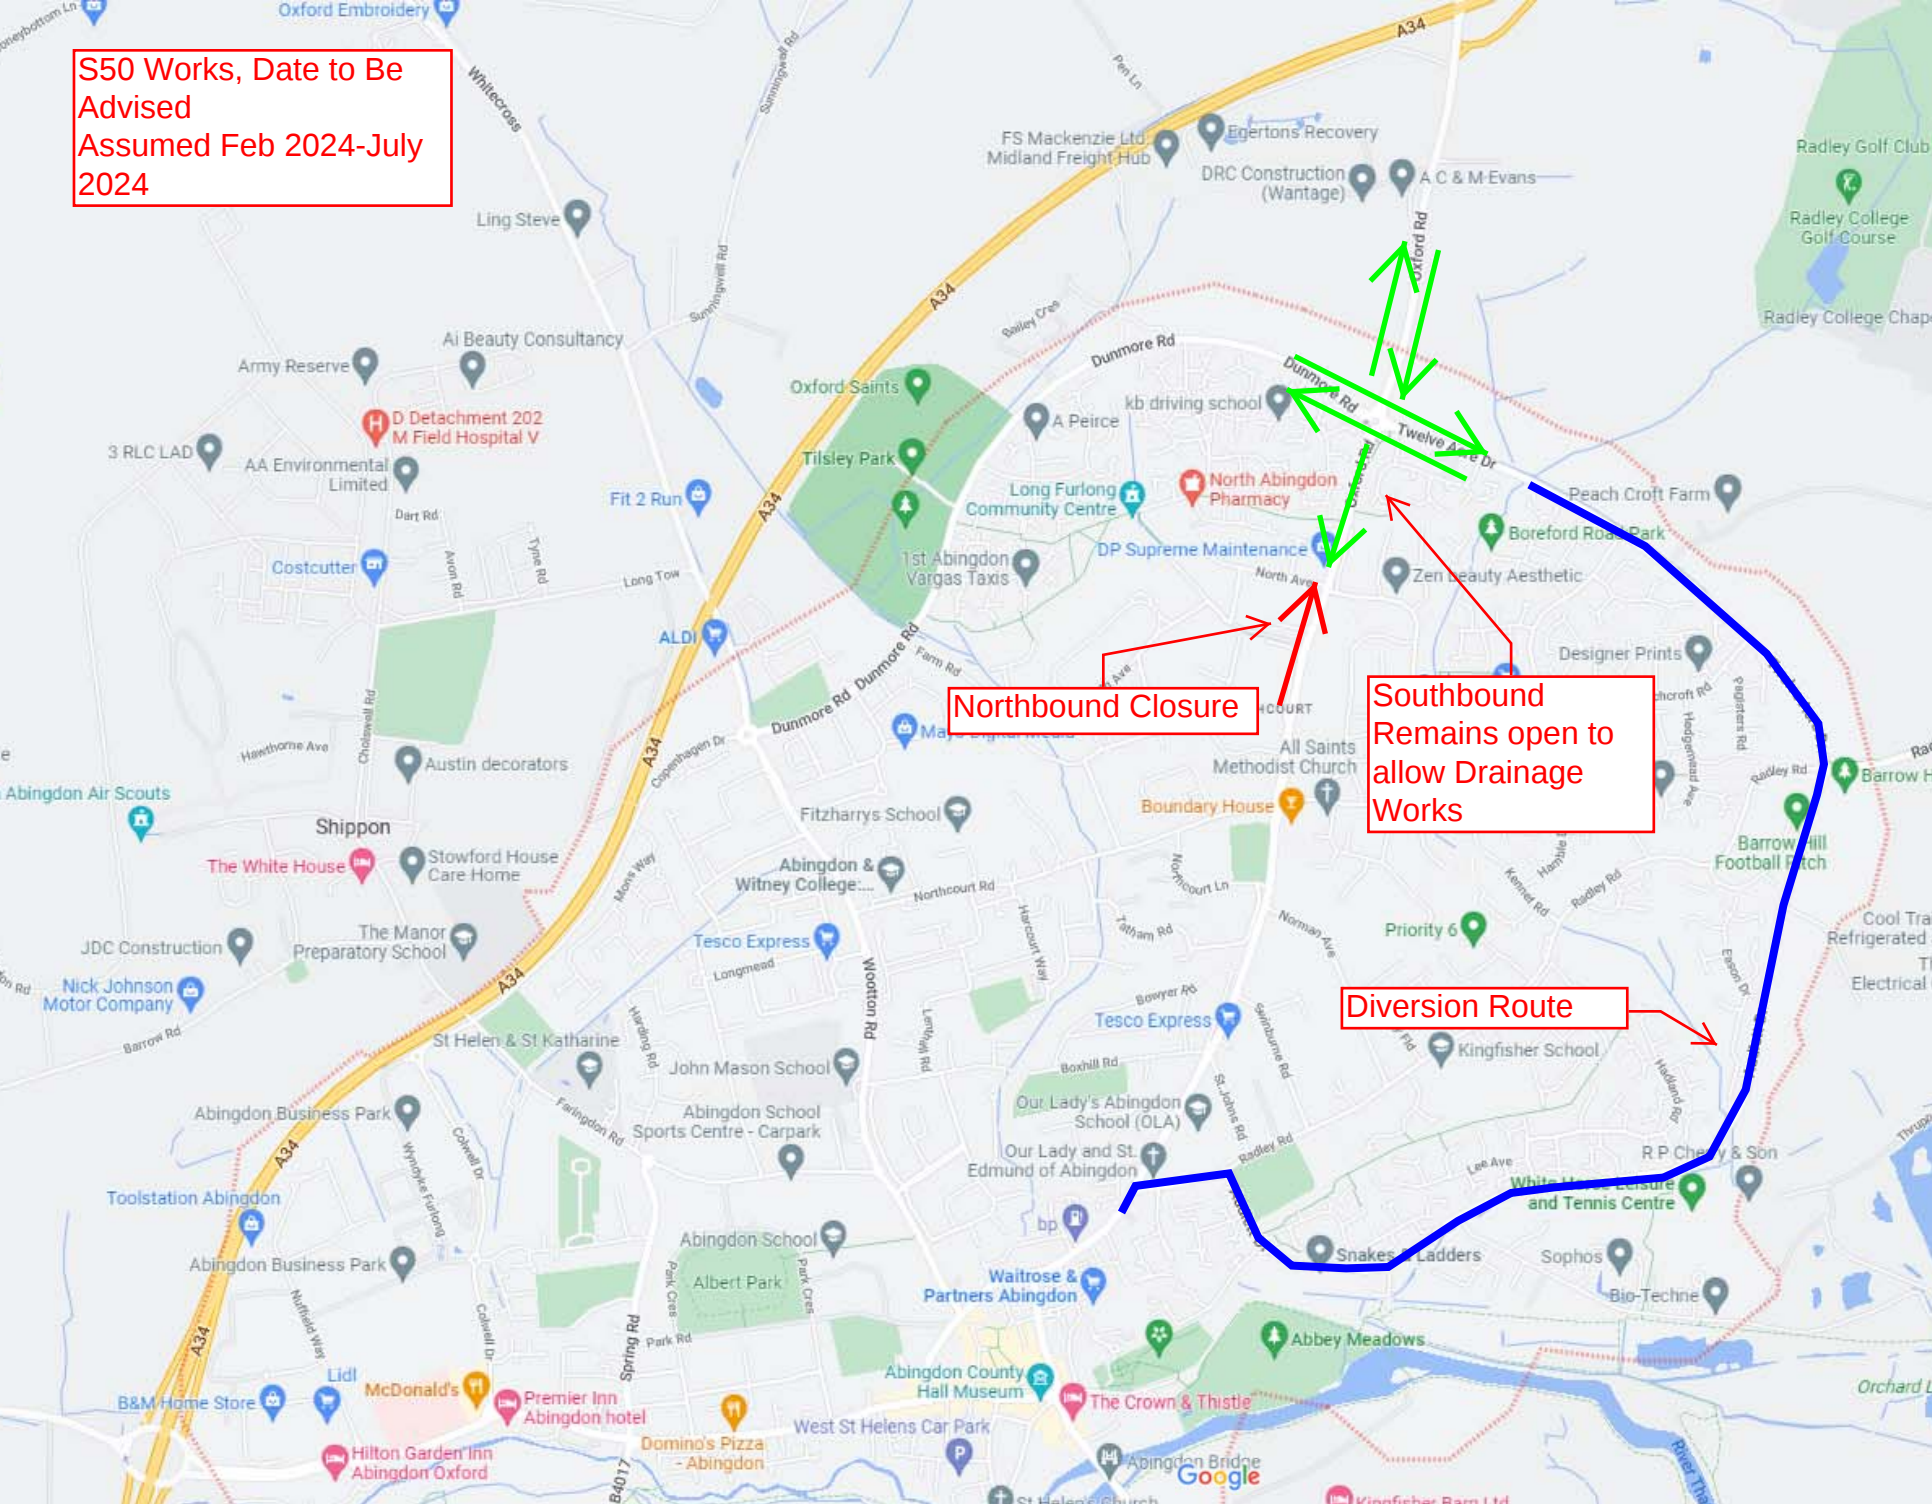

Northbound Closure

Southbound  
Remains open to  
allow Drainage  
Works

Diversion Route

S50 Works, Date to Be  
Advised  
Assumed Feb 2024-July  
2024


Twelve Acre Drive  
Closed

Northbound remains  
Closed

Foul Sewer This Side  
of Roundabout

Southbound  
Remains open to  
allow Drainage  
Works


Diversion Route

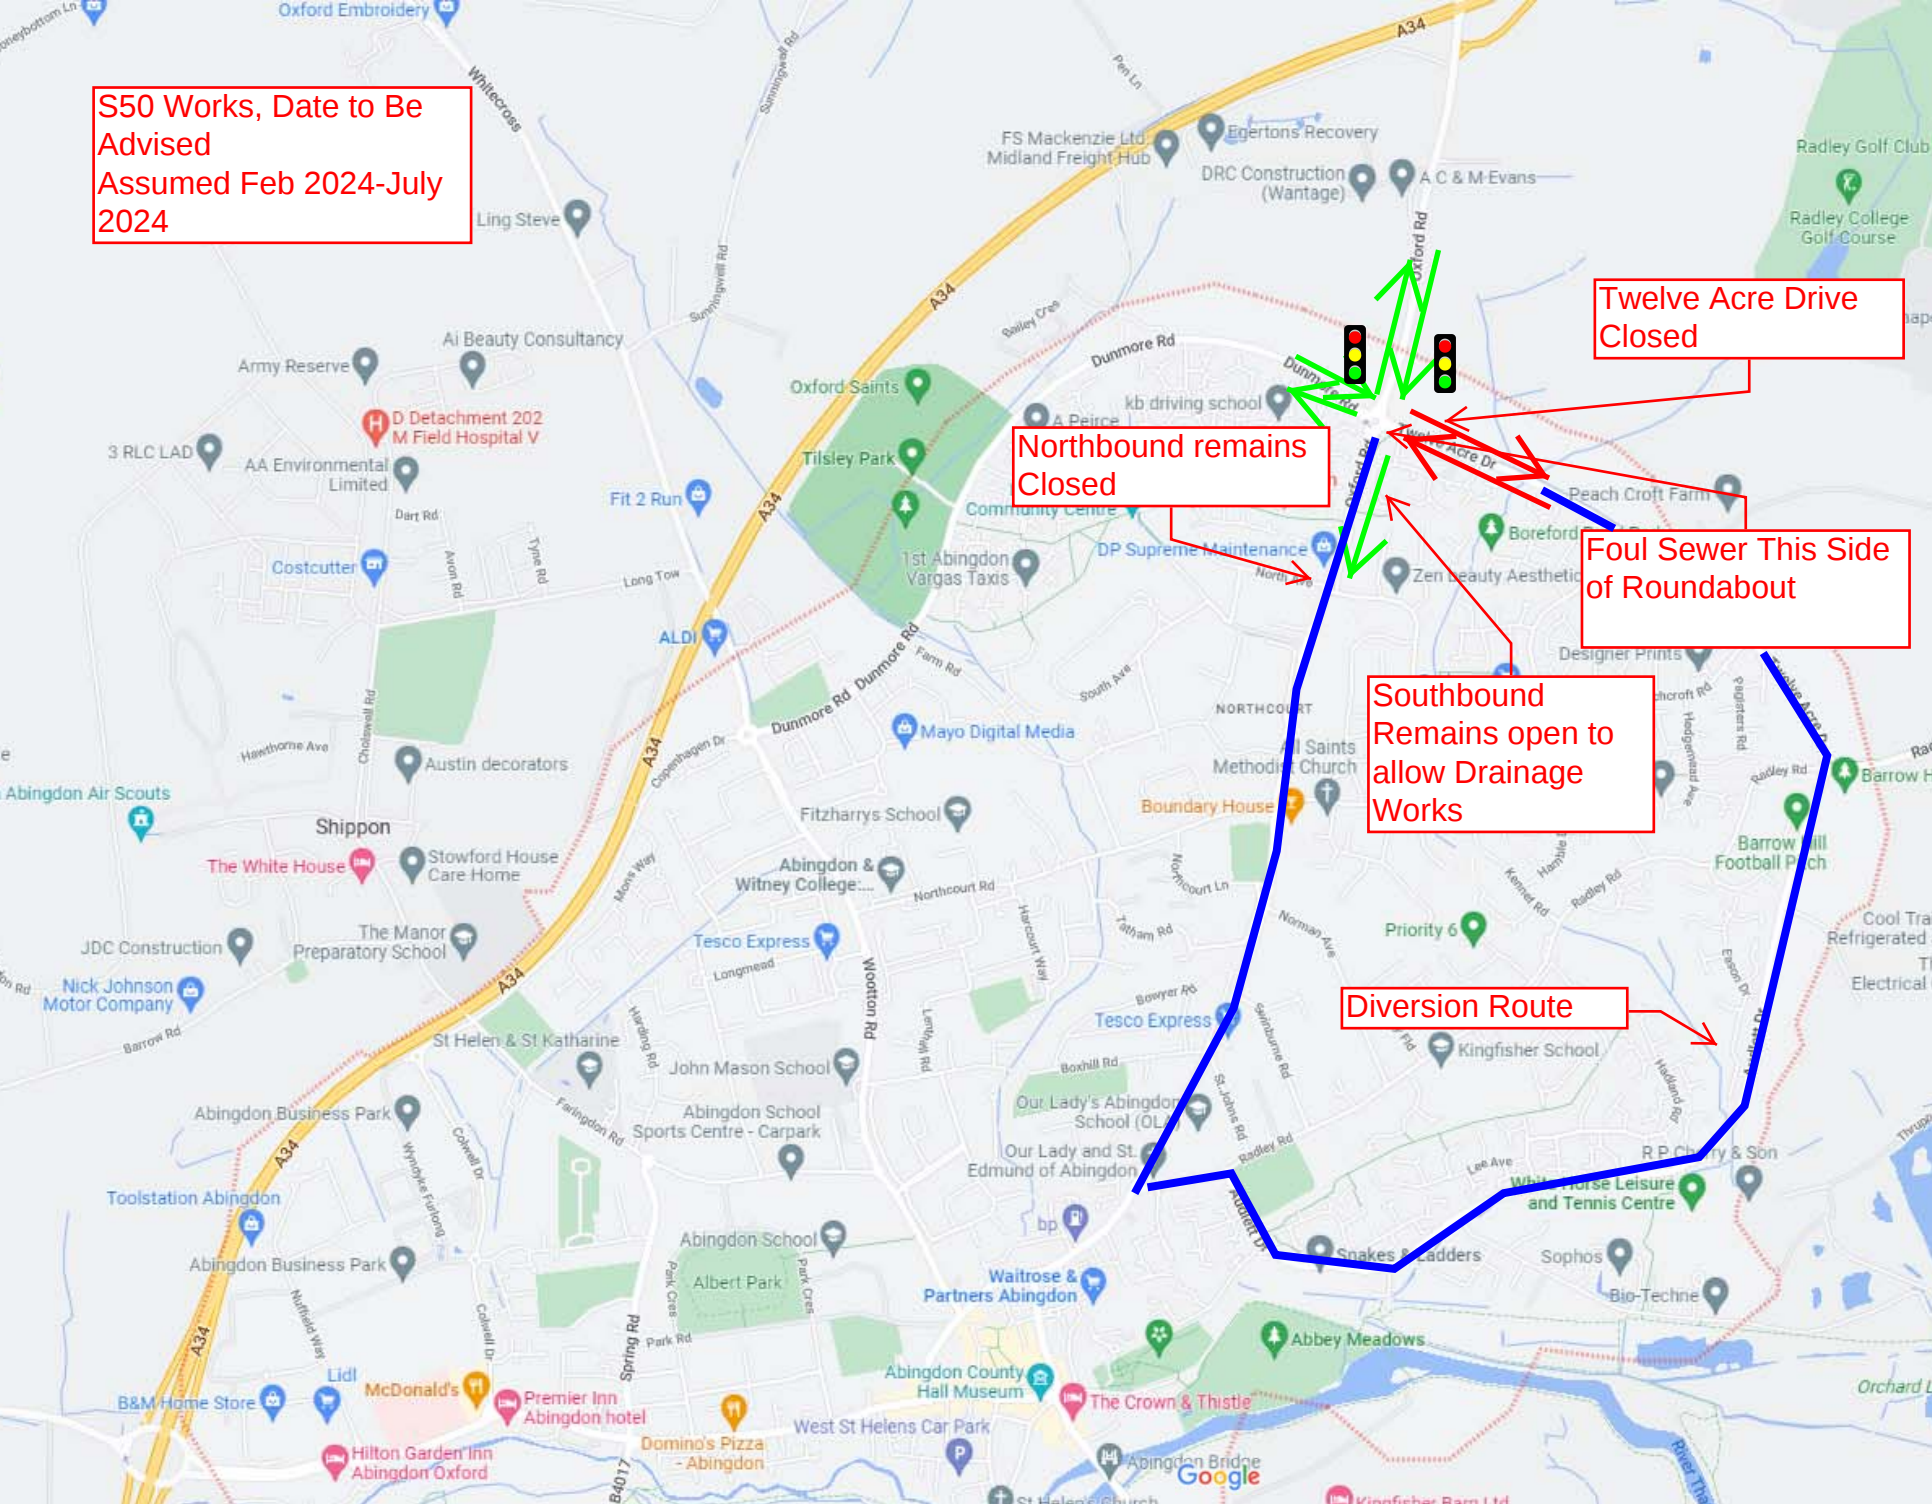


S50 Works, Date to Be  
Advised  
Assumed Feb 2024-July  
2024


Northbound Closure

Southbound  
Remains open to  
allow Drainage  
Works

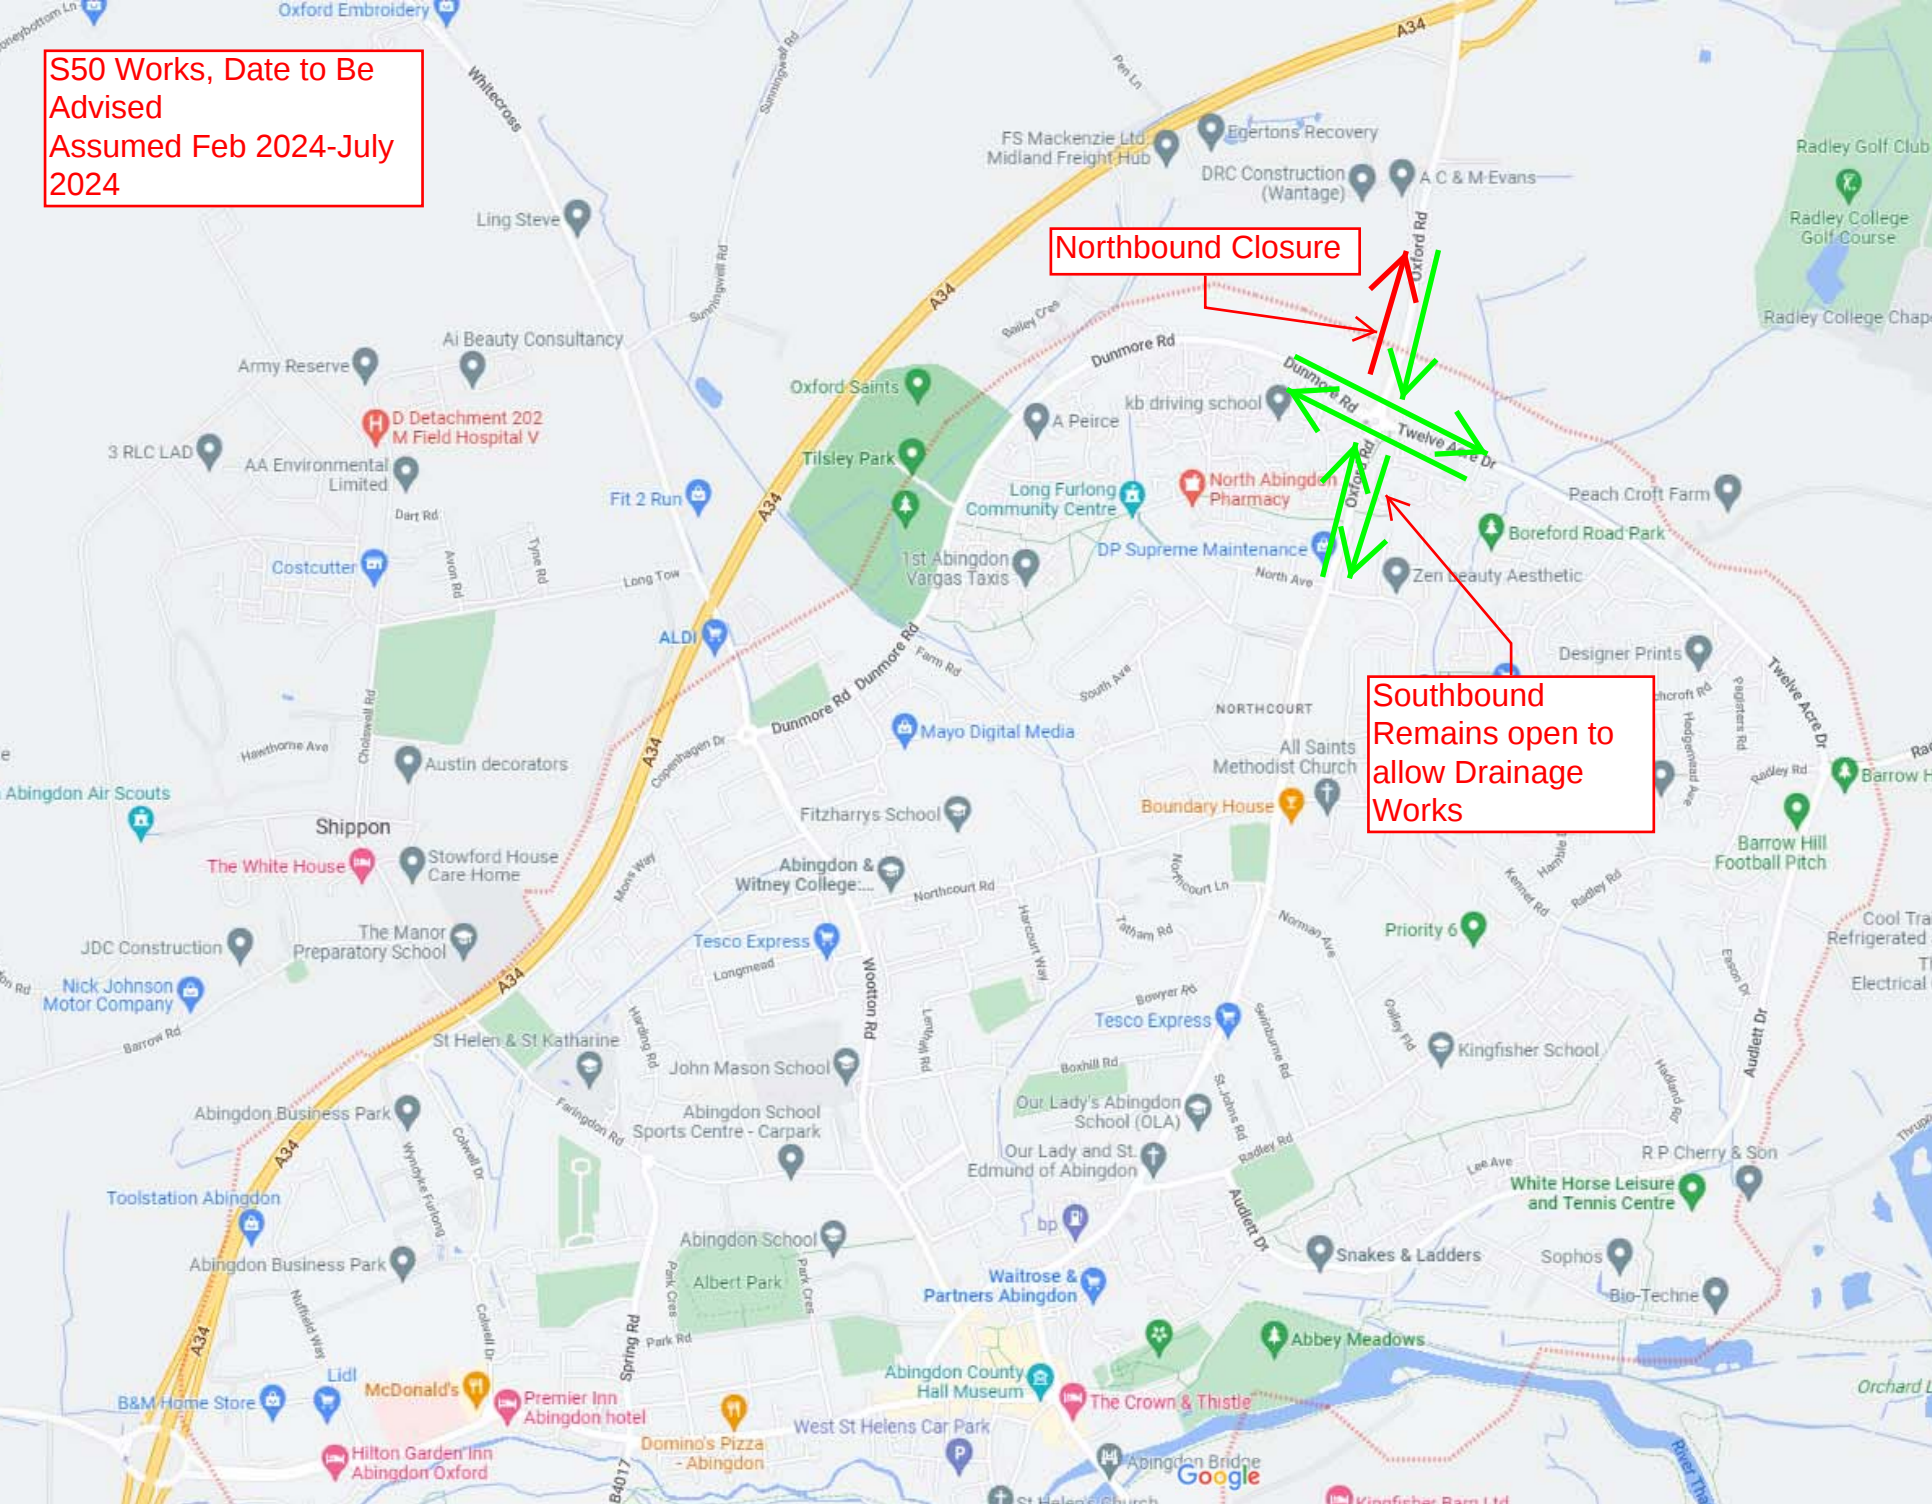


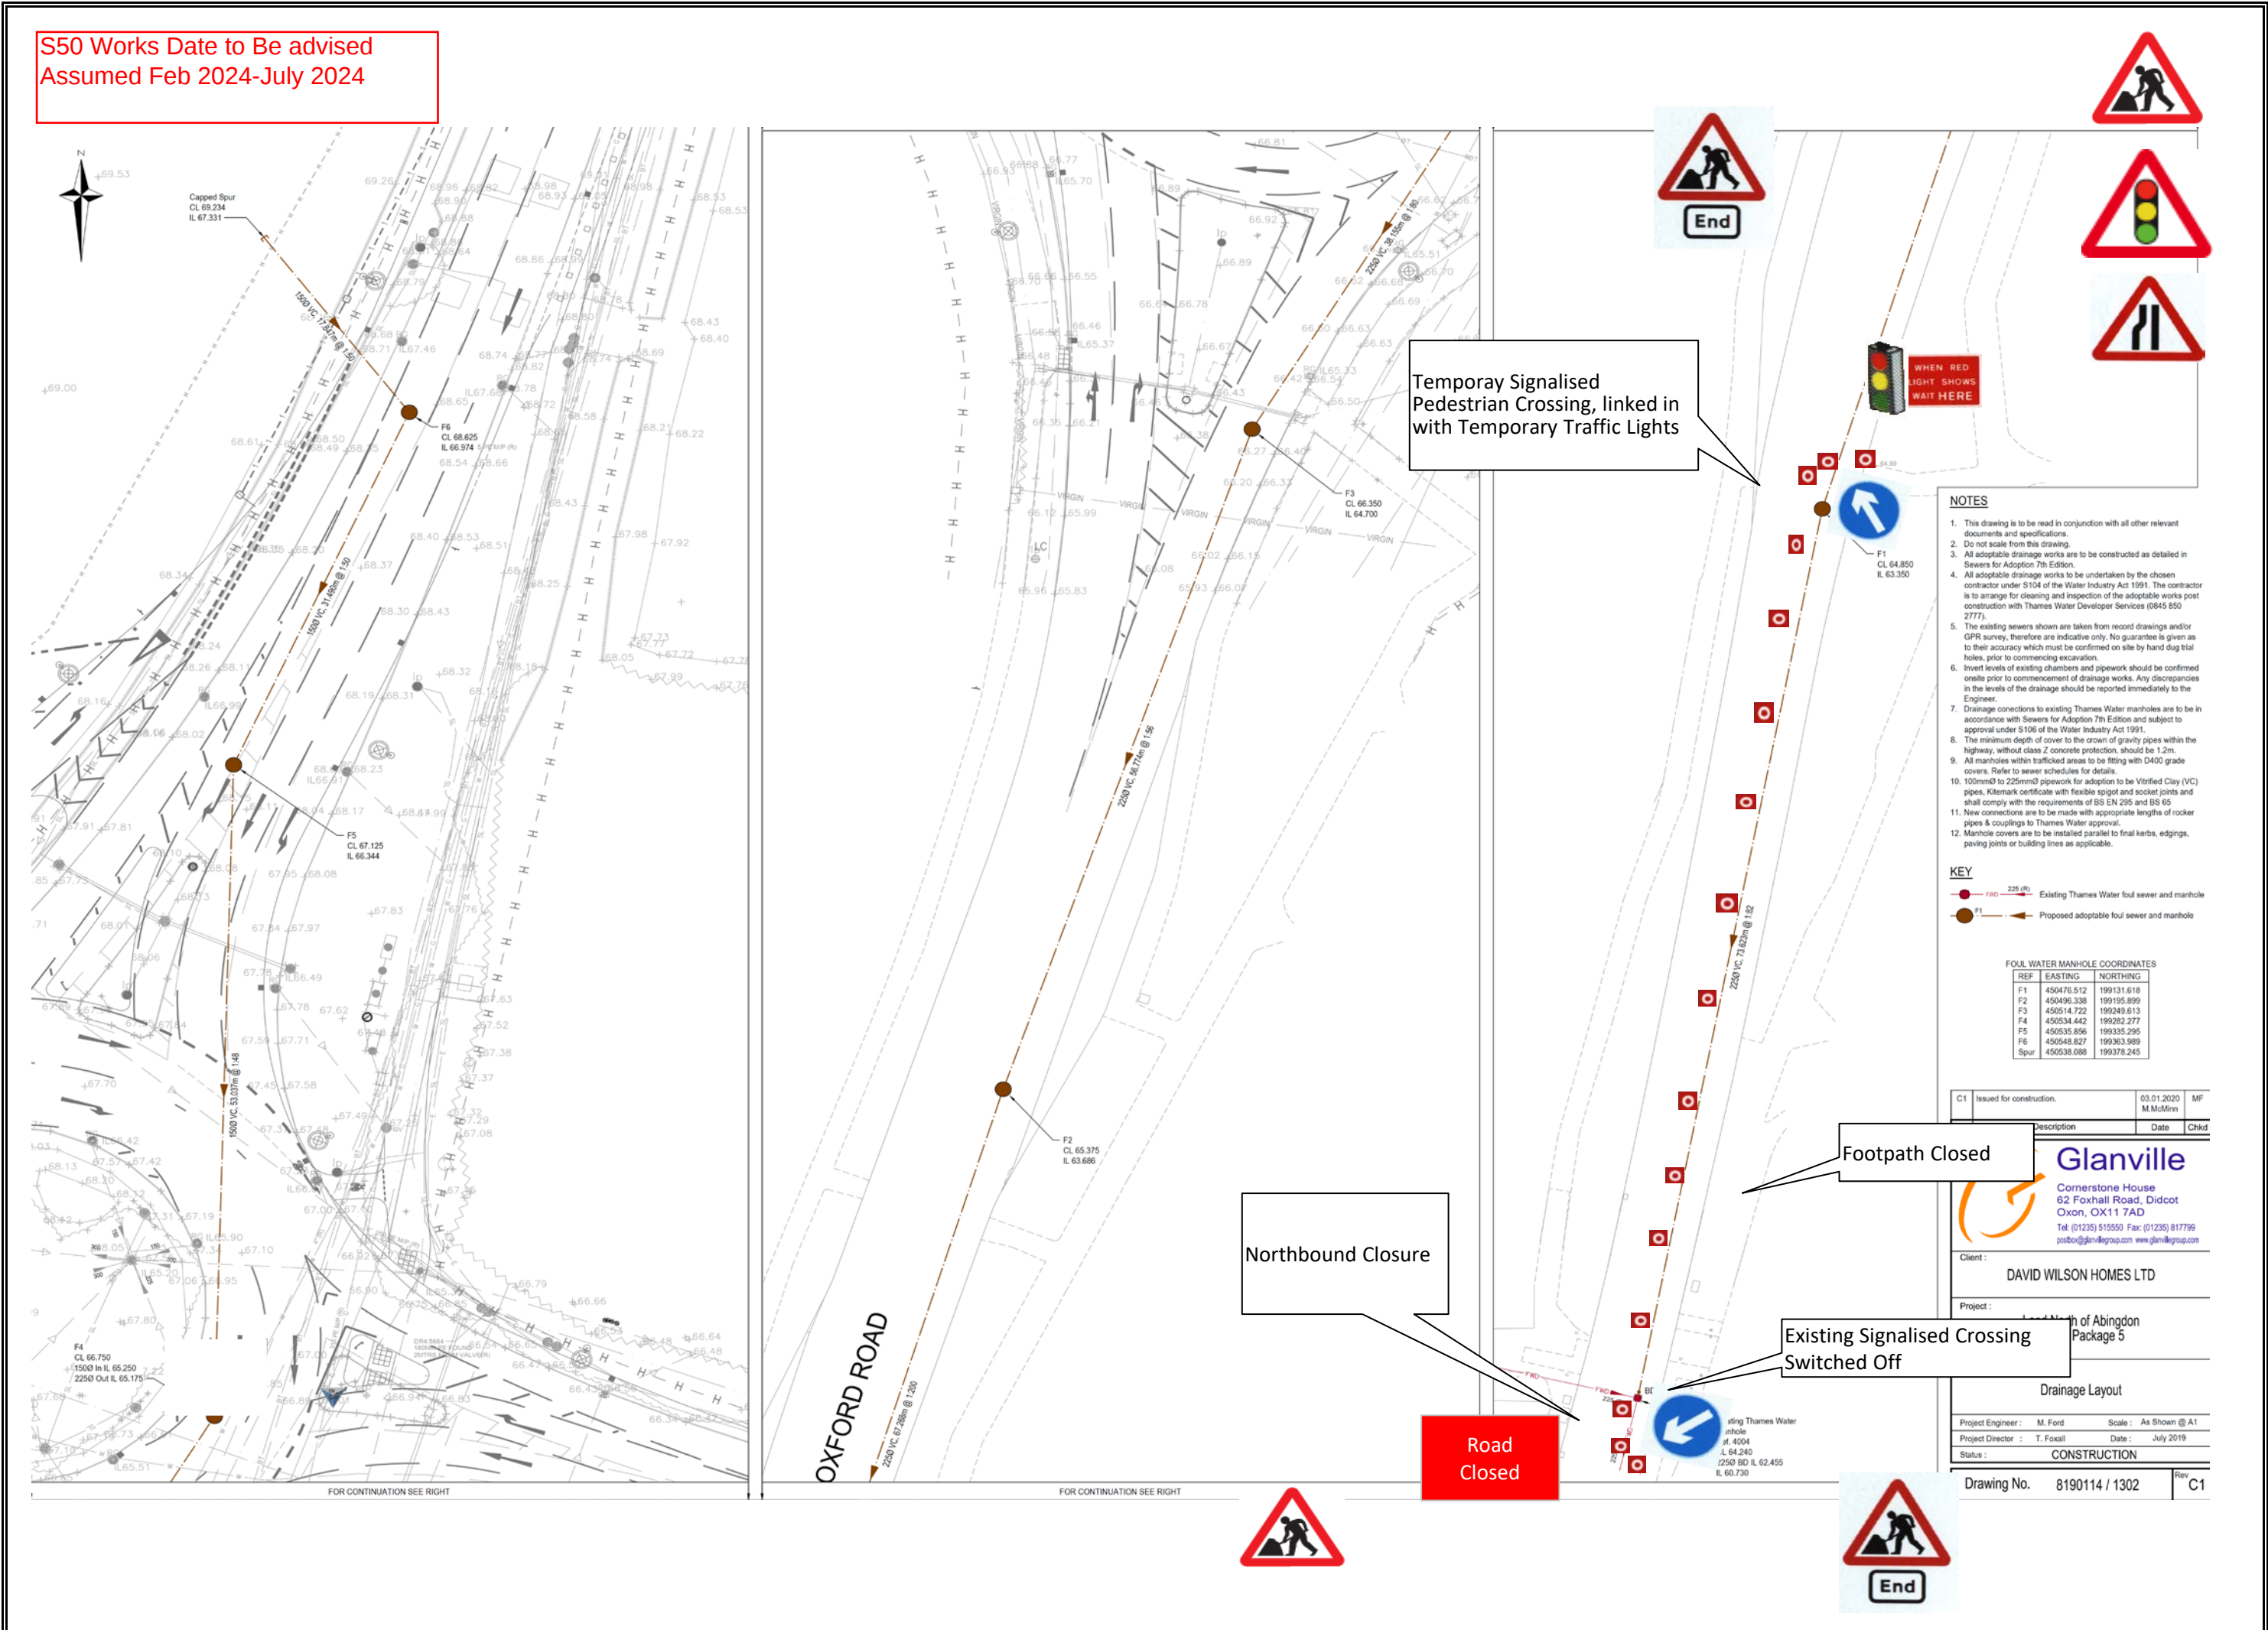

|         |                                                         |        |               |
|---------|---------------------------------------------------------|--------|---------------|
| Title   | Traffic Management Plans                                | Number | HC01 Rev A    |
| Project | CEG Phase 5 Dunmore Road Abingdon Foul Drainage Phase 1 |        |               |
| Works   | Construct Widening                                      |        |               |
| 1)      | Cone Size : 450 mm                                      | 6)     | Foul Drainage |
| 2)      | Sign Size : 750 mm                                      |        |               |
| 3)      | Signs To Be Reflectorised                               |        |               |
| 4)      | Flashing Beacons To Be Used At Night                    |        |               |
| 5)      | Cone Spacing 5m                                         |        |               |

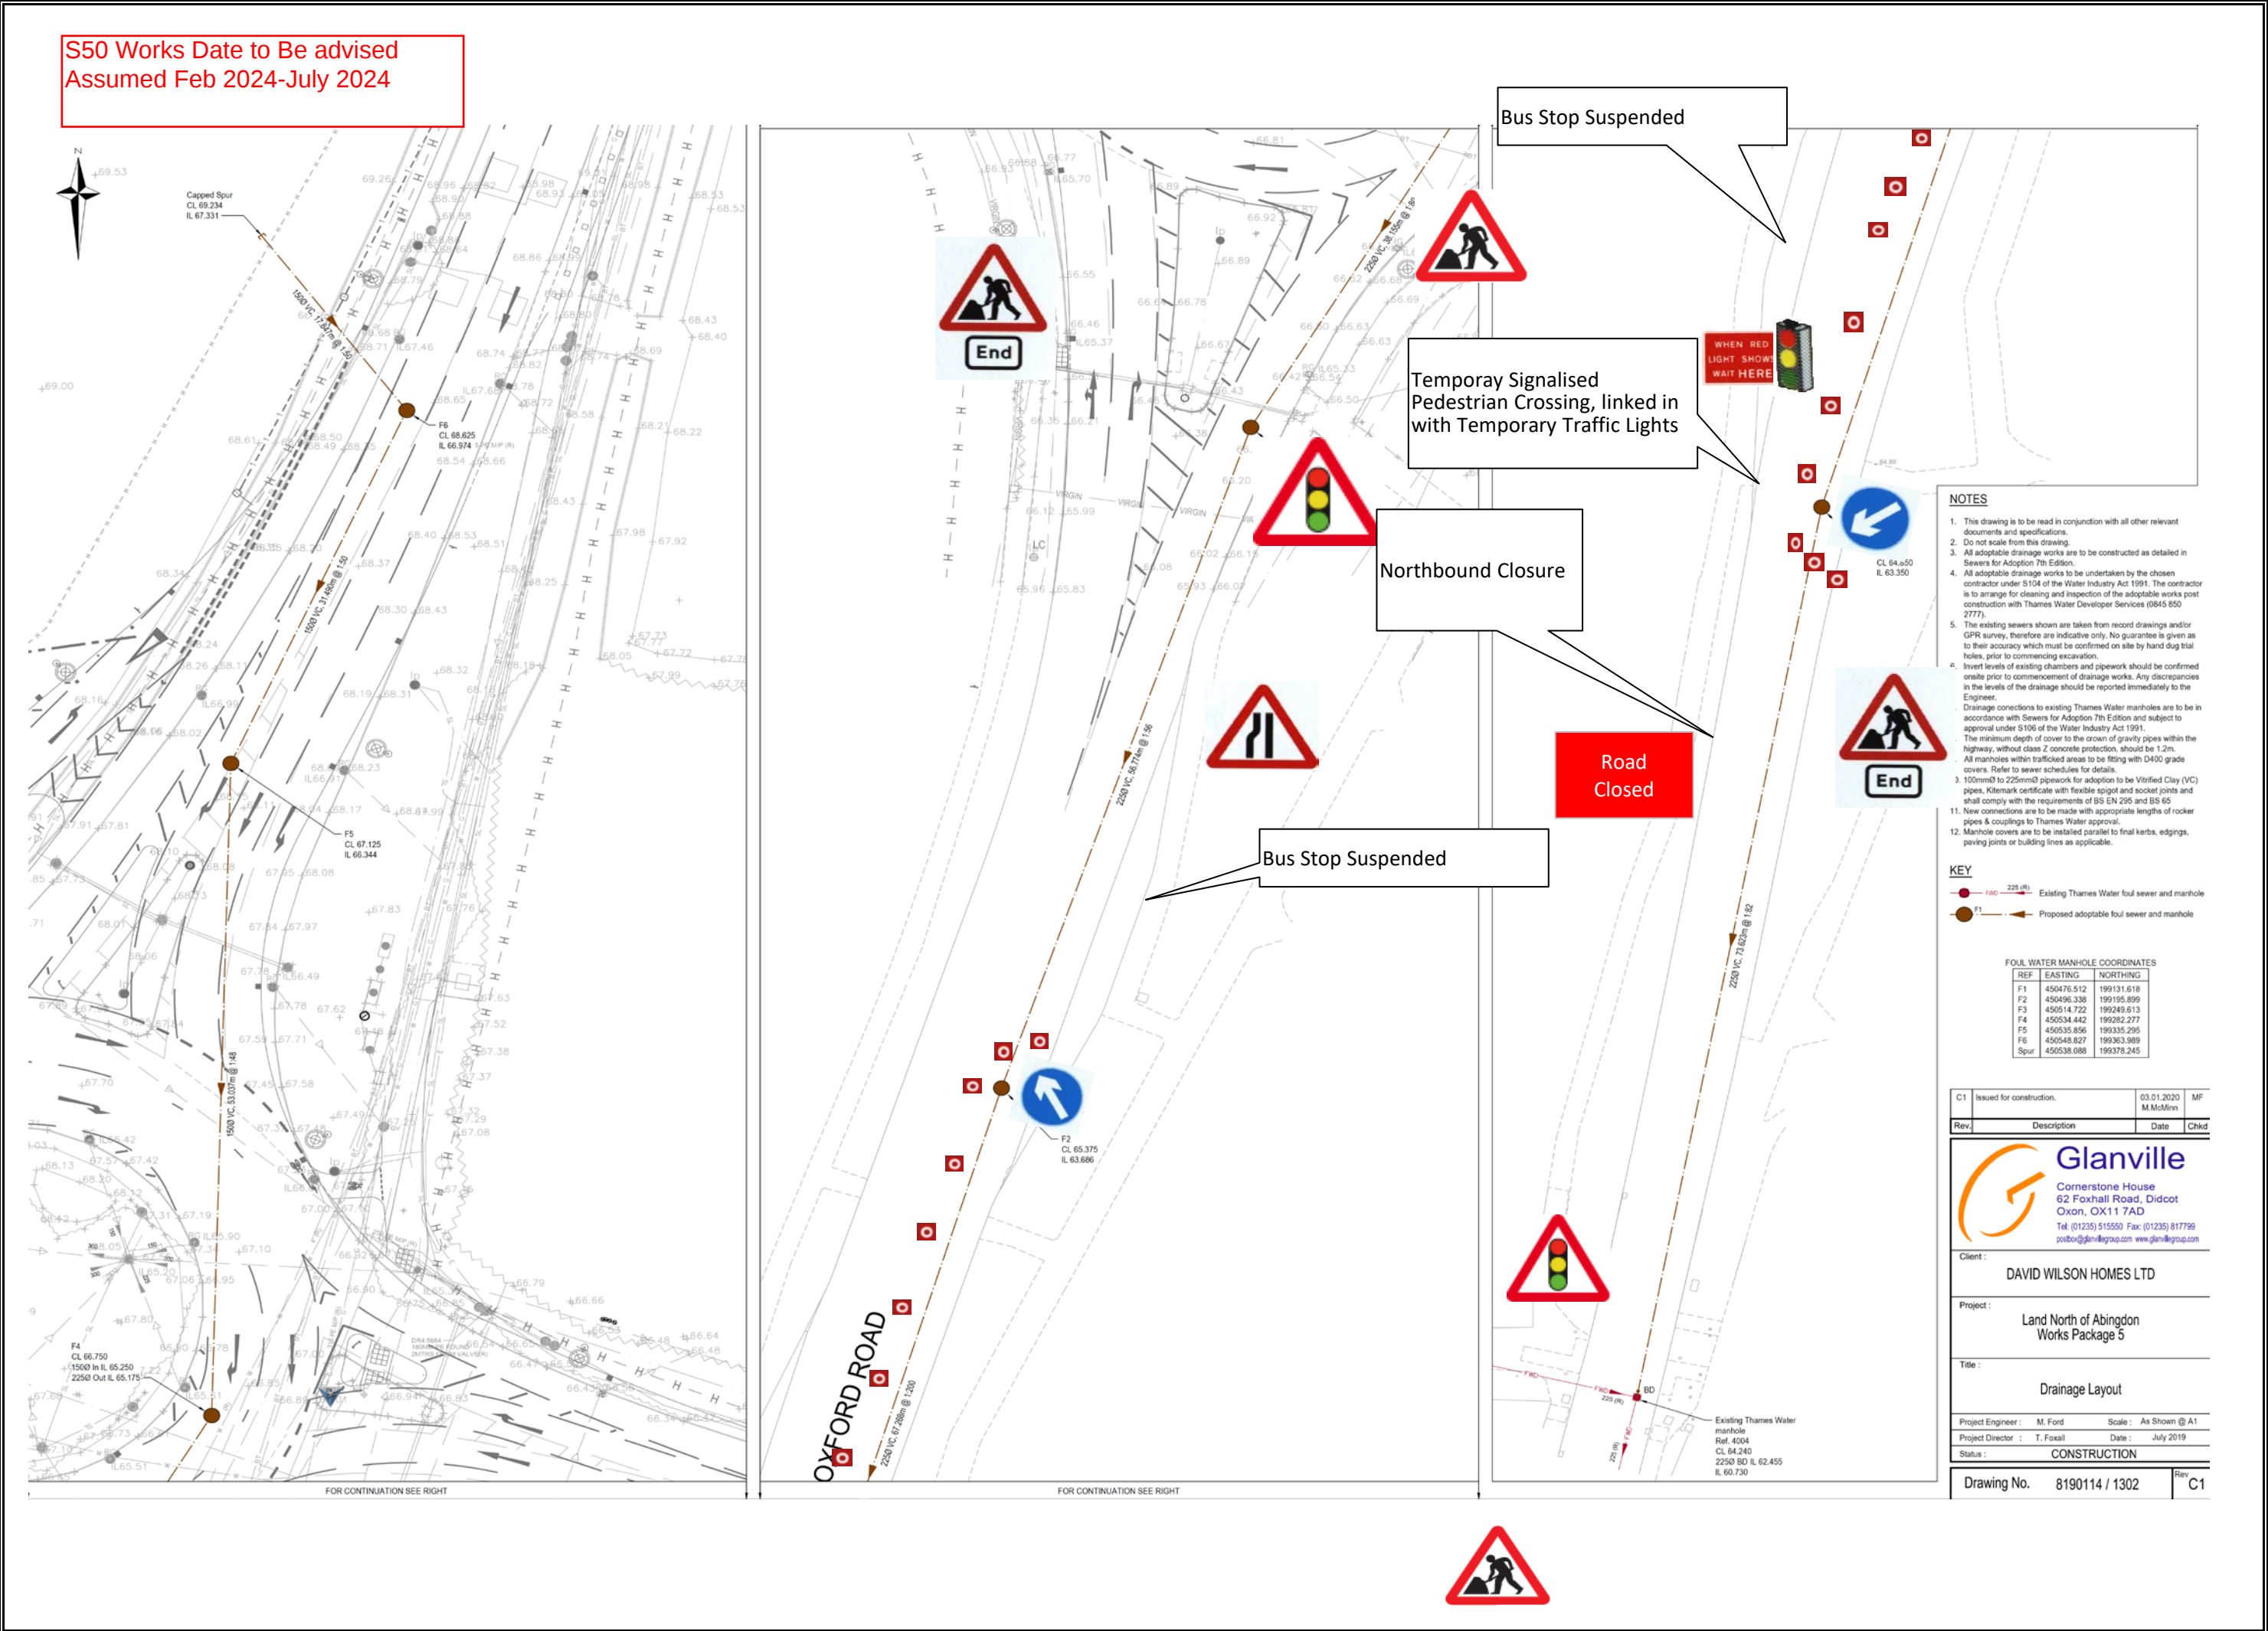


|         |                                                         |        |               |       |
|---------|---------------------------------------------------------|--------|---------------|-------|
| Title   | Traffic Management Plans                                | Number | HC02          | Rev B |
| Project | CEG Phase 5 Dunmore Road Abingdon Foul Drainage Phase 2 |        |               |       |
| Works   | Construct Widening                                      |        |               |       |
| 1)      | Cone Size : 450 mm                                      | 6)     | Foul Drainage |       |
| 2)      | Sign Size : 750 mm                                      |        |               |       |
| 3)      | Signs To Be Reflectorised                               |        |               |       |
| 4)      | Flashing Beacons To Be Used At Night                    |        |               |       |
| 5)      | Cone Spacing 5m                                         |        |               |       |

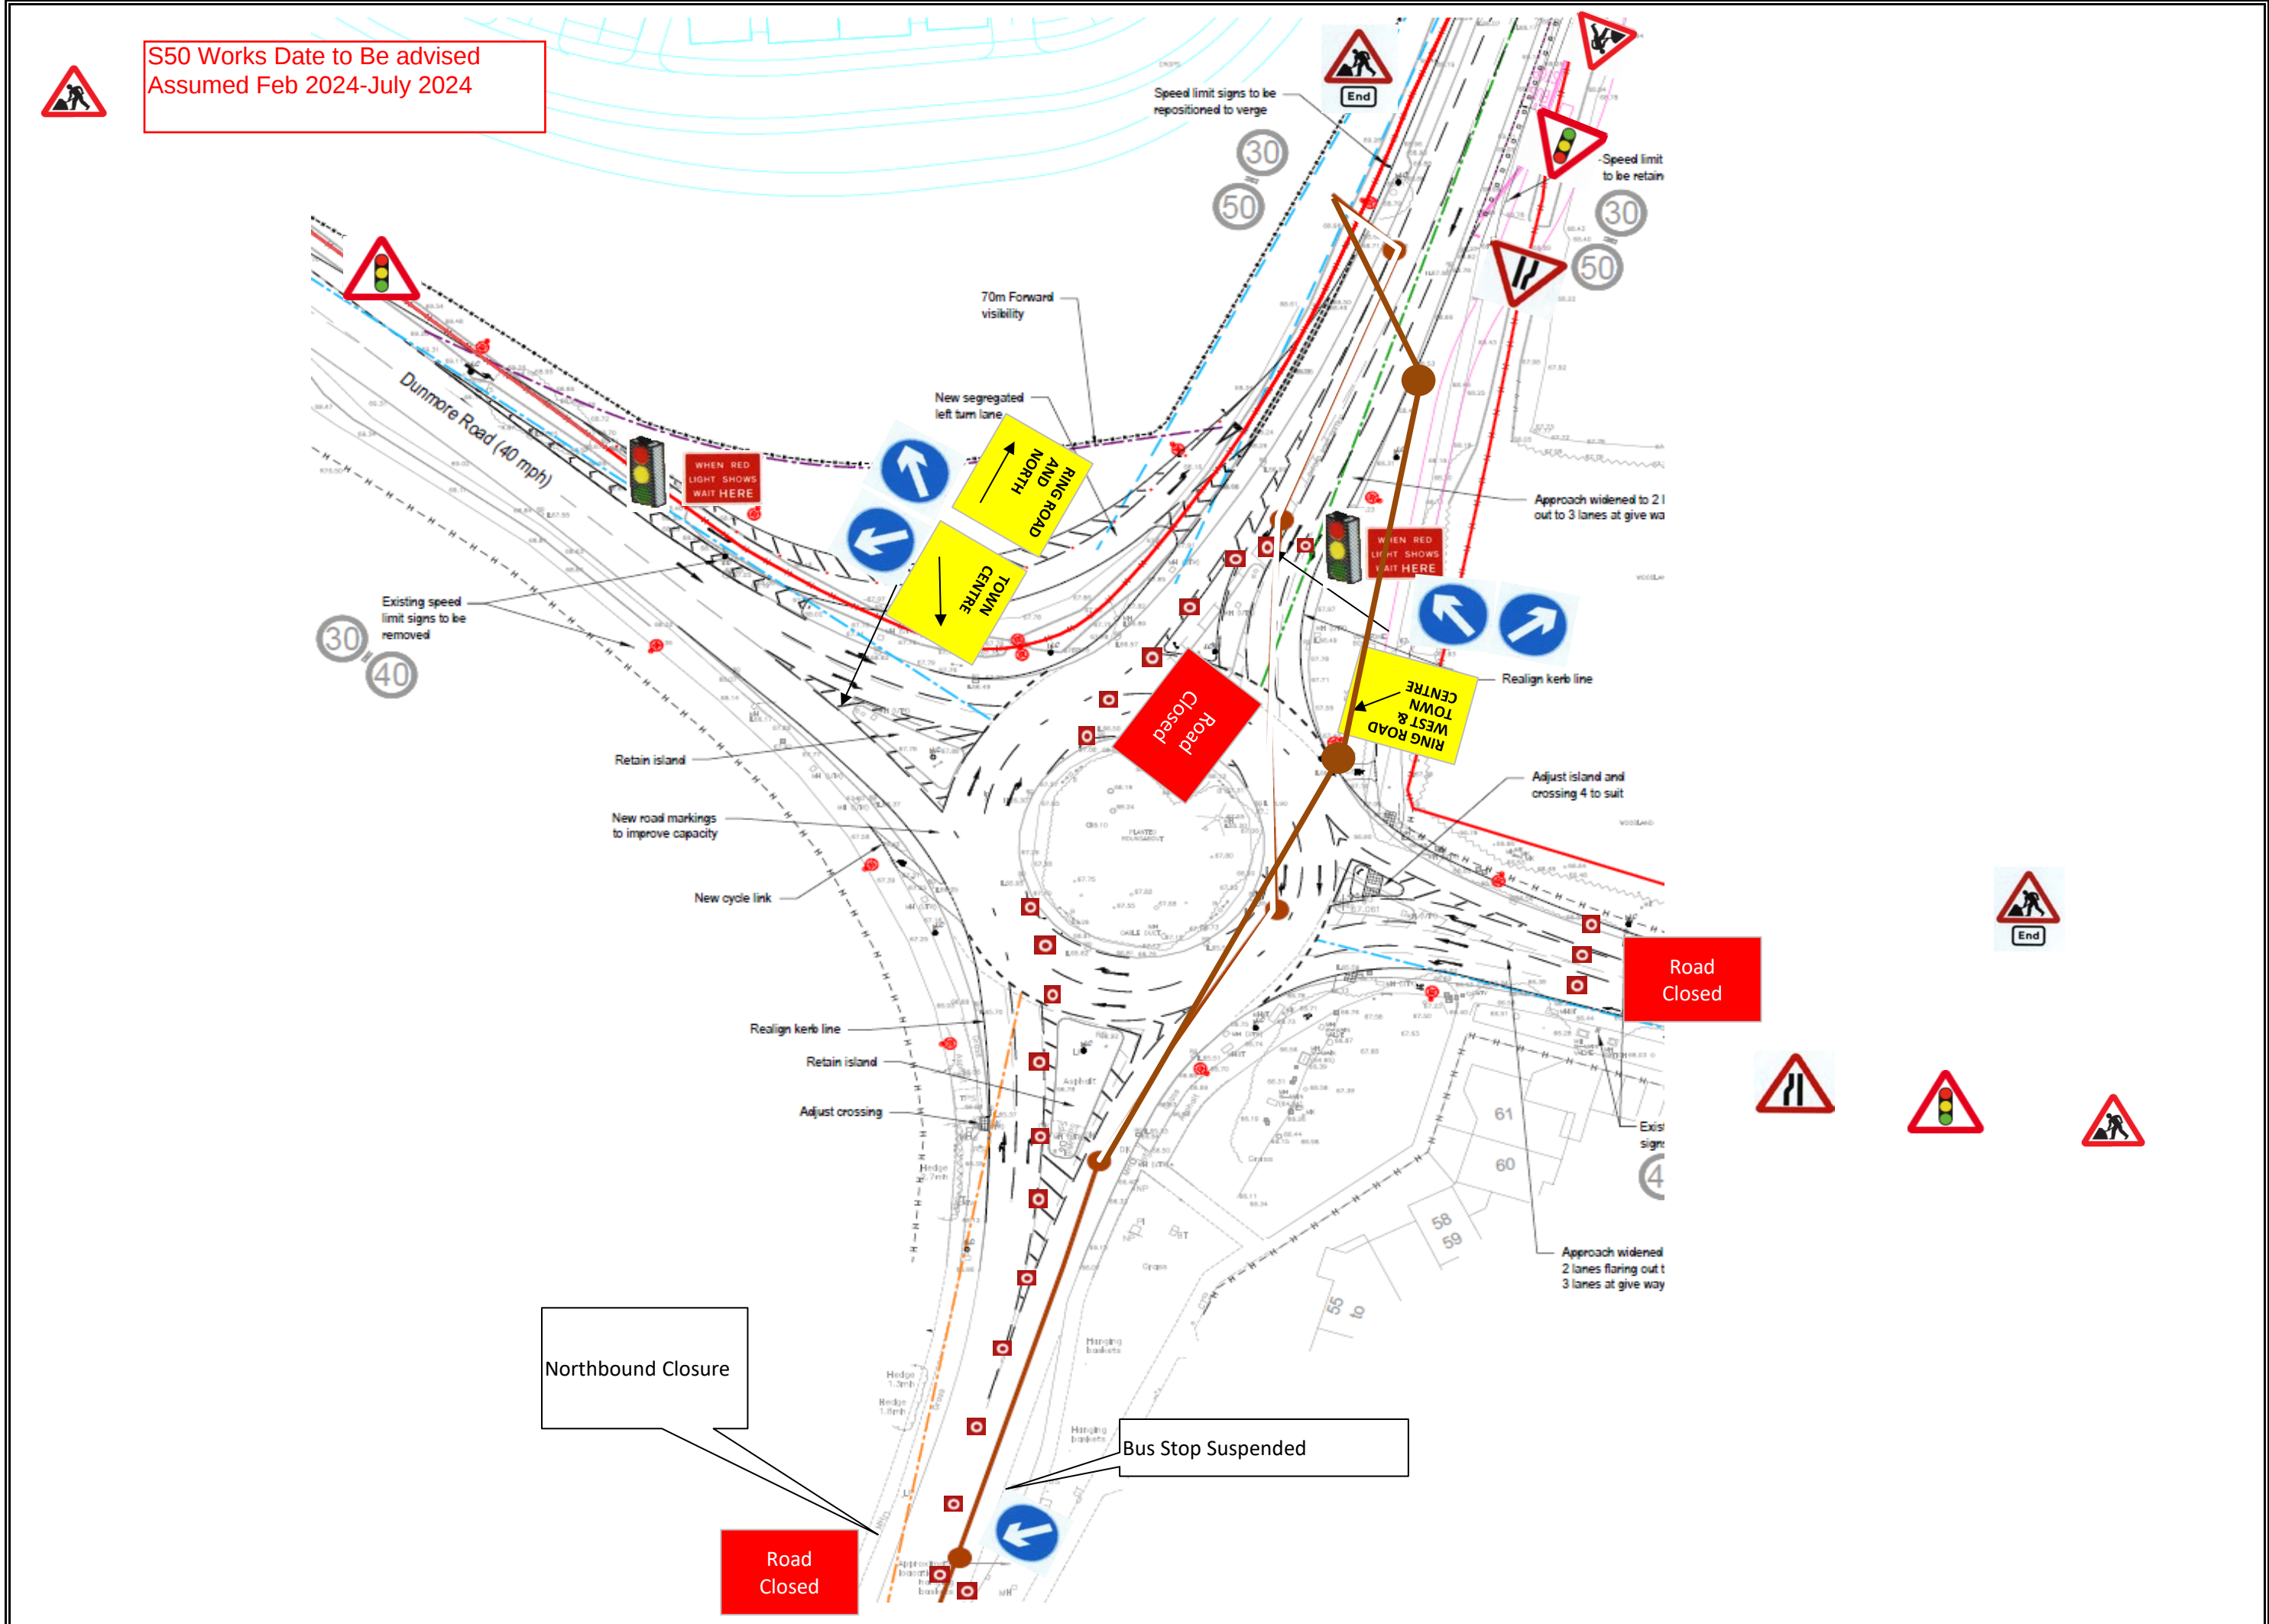


|         |                                                         |        |               |
|---------|---------------------------------------------------------|--------|---------------|
| Title   | Traffic Management Plans                                | Number | HC03 Rev B    |
| Project | CEG Phase 5 Dunmore Road Abingdon Foul Drainage Phase 3 |        |               |
| Works   | Construct Widening                                      |        |               |
| 1)      | Cone Size : 450 mm                                      | 6)     | Foul Drainage |
| 2)      | Sign Size : 750 mm                                      |        |               |
| 3)      | Signs To Be Reflectorised                               |        |               |
| 4)      | Flashing Beacons To Be Used At Night                    |        |               |
| 5)      | Cone Spacing 5m                                         |        |               |

S50 Works Date to Be advised  
Assumed Feb 2024-July 2024

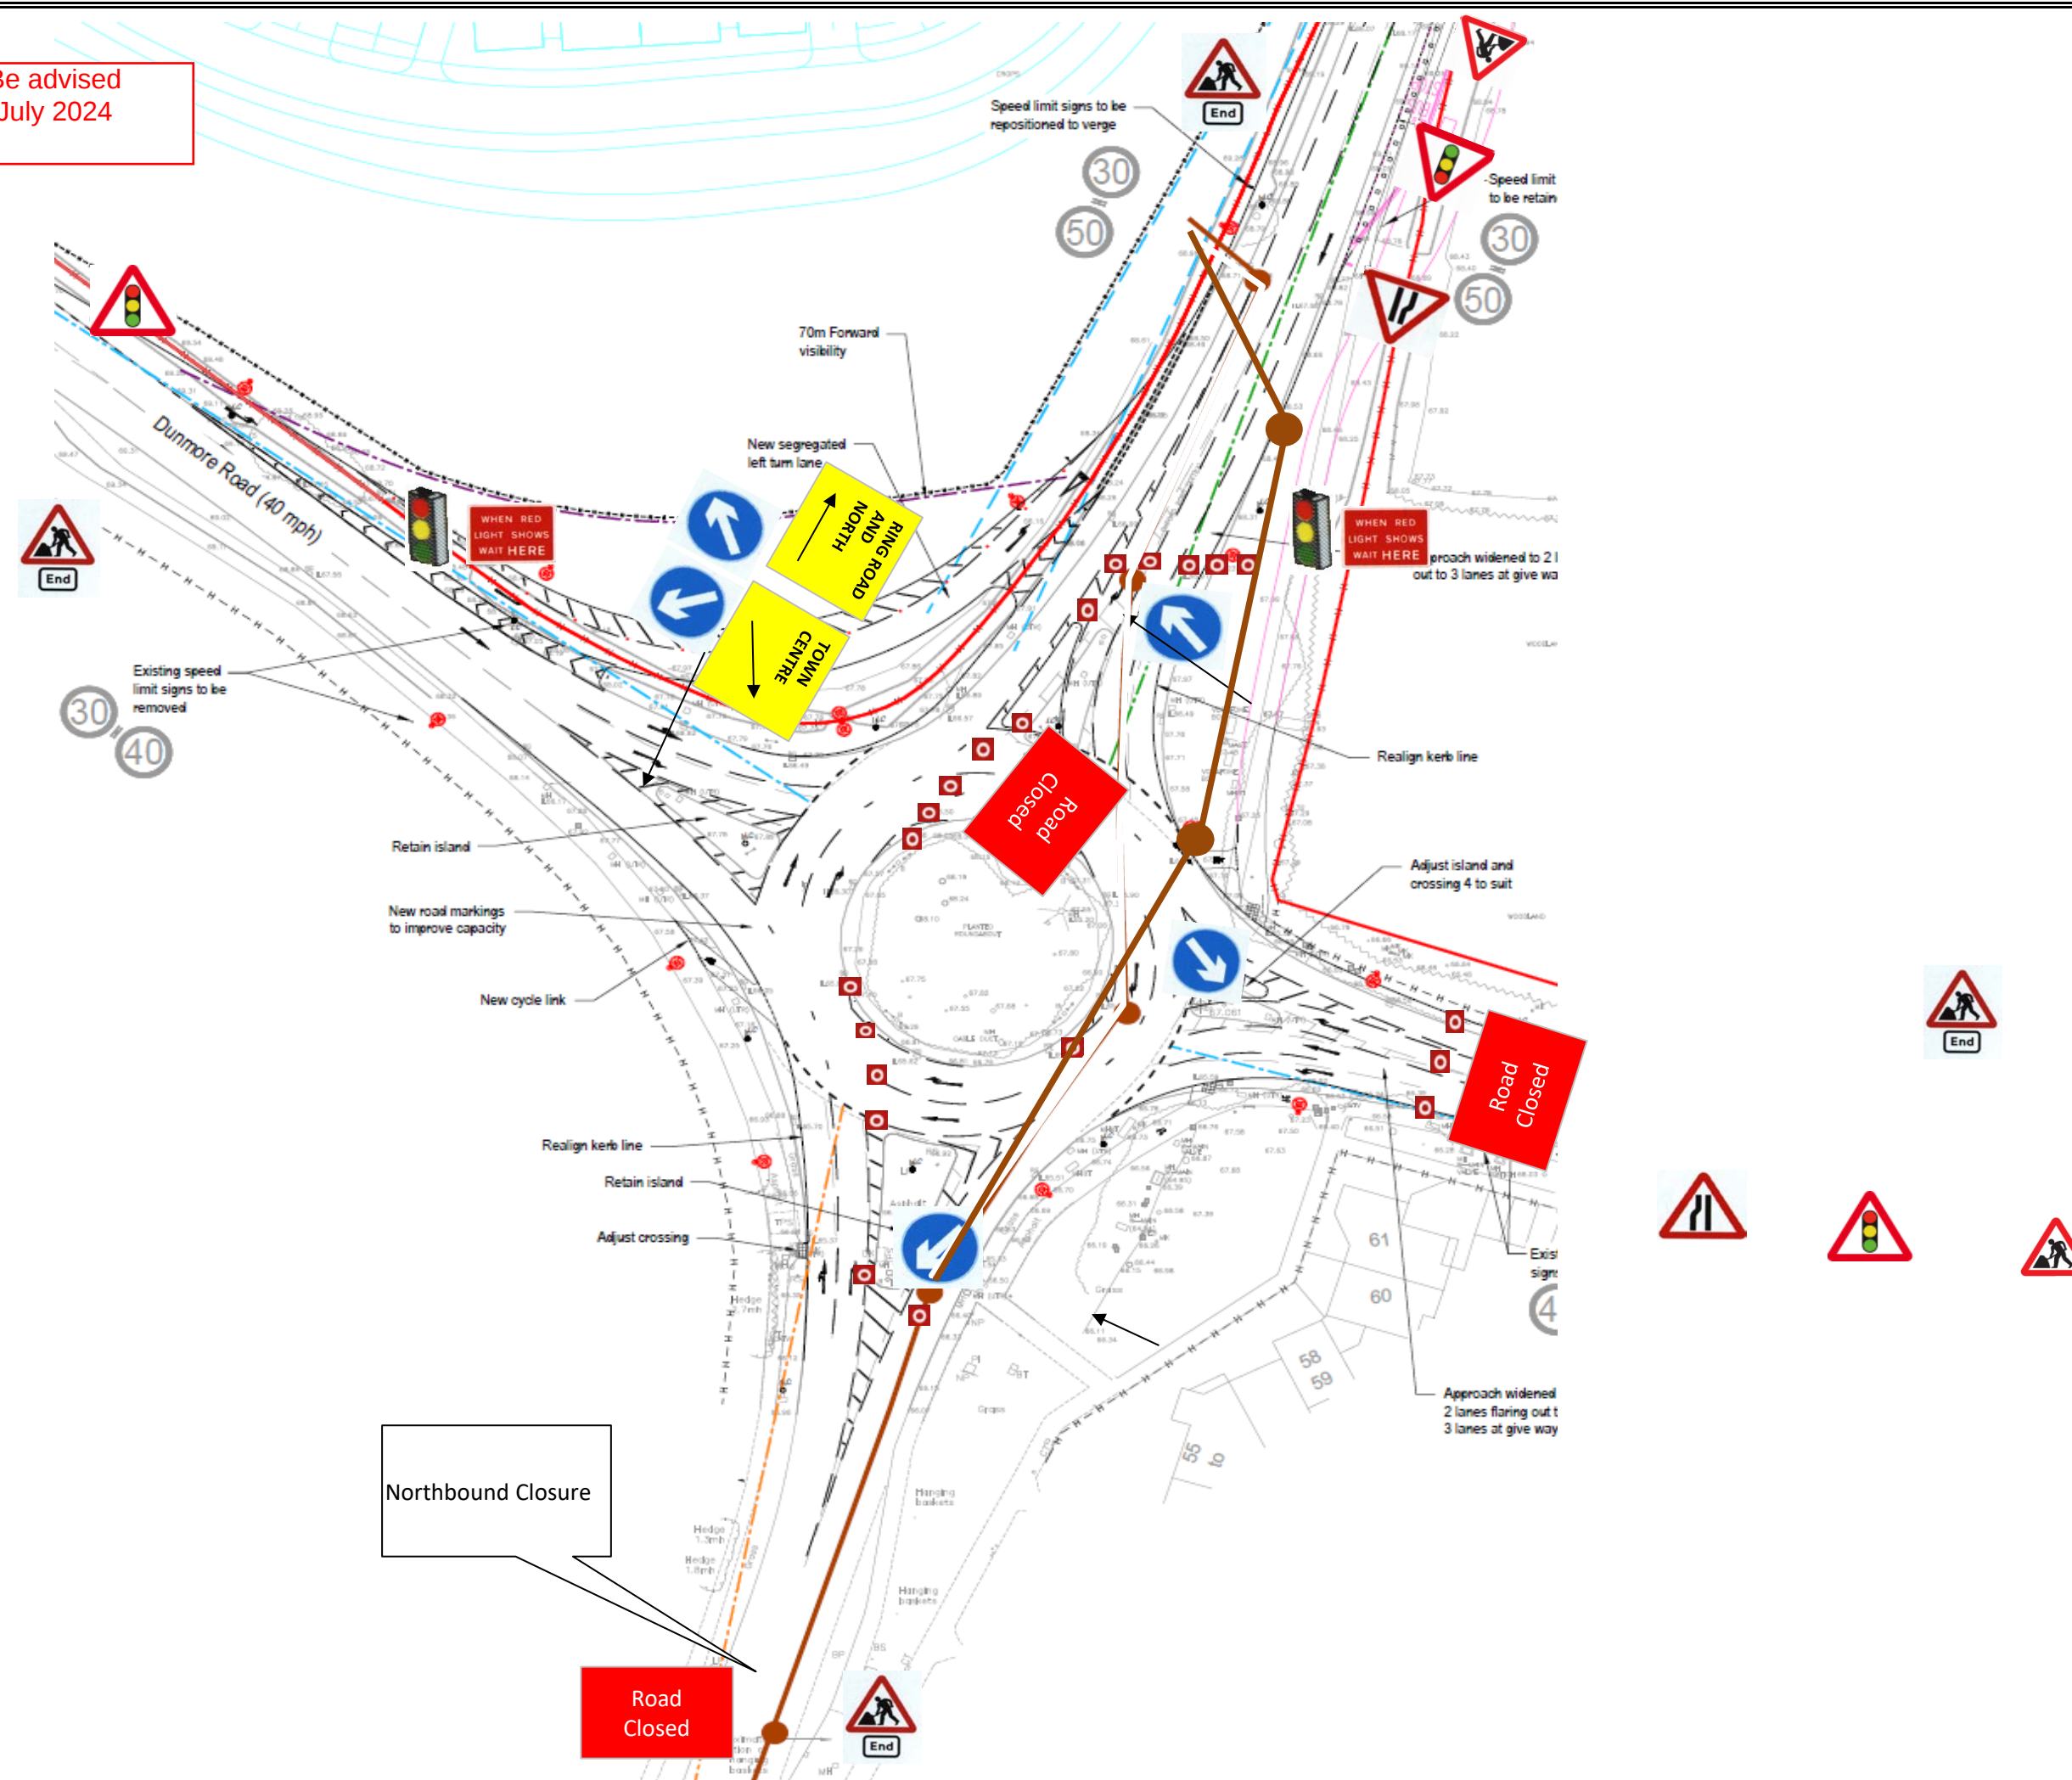


|                |                                                                |               |               |              |
|----------------|----------------------------------------------------------------|---------------|---------------|--------------|
| <b>Title</b>   | <b>Traffic Management Plans</b>                                | <b>Number</b> | <b>HC04</b>   | <b>Rev B</b> |
| <b>Project</b> | <b>CEG Phase 5 Dunmore Road Abingdon Foul Drainage Phase 4</b> |               |               |              |
| <b>Works</b>   | <b>Construct Widening</b>                                      |               |               |              |
| 1)             | Cone Size : 450 mm                                             | 6)            | Foul Drainage |              |
| 2)             | Sign Size : 750 mm                                             |               |               |              |
| 3)             | Signs To Be Reflectorised                                      |               |               |              |
| 4)             | Flashing Beacons To Be Used At Night                           |               |               |              |
| 5)             | Cone Spacing 5m                                                |               |               |              |

S50 Works Date to Be advised  
Assumed Feb 2024-July 2024

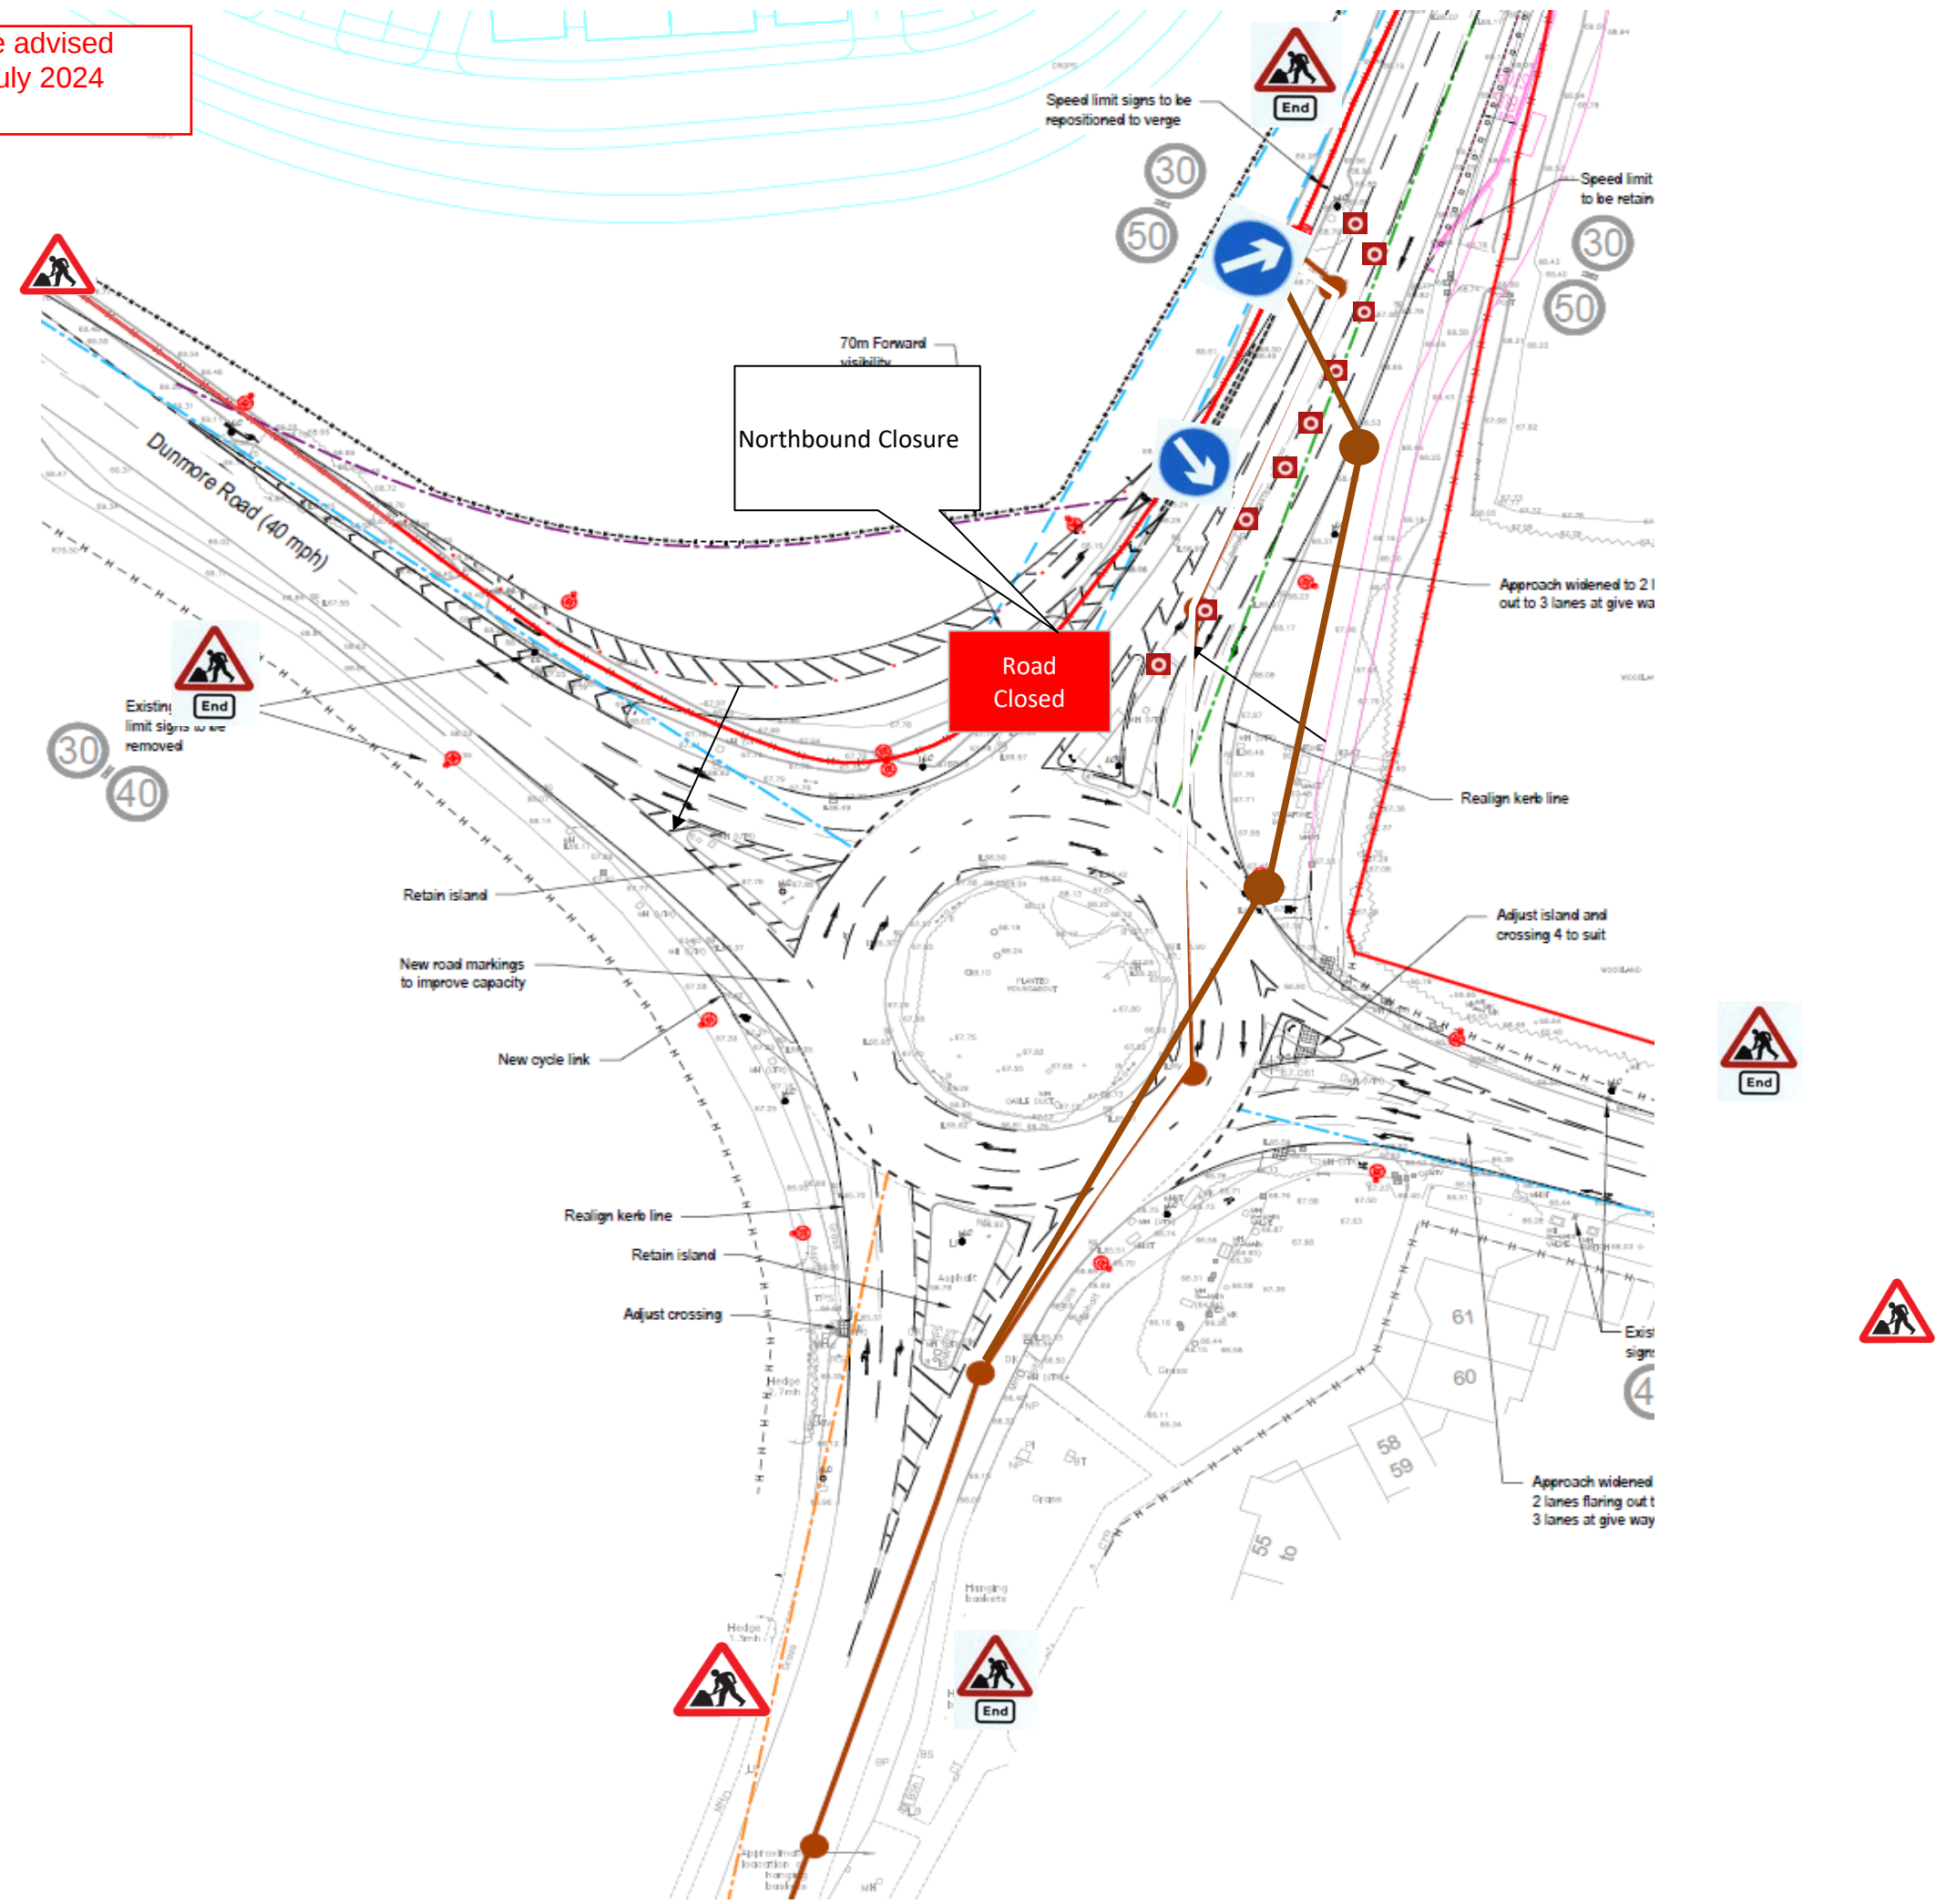

|         |                                                         |        |               |
|---------|---------------------------------------------------------|--------|---------------|
| Title   | Traffic Management Plans                                | Number | HC05 Rev A    |
| Project | CEG Phase 5 Dunmore Road Abingdon Foul Drainage Phase 5 |        |               |
| Works   | Construct Widening                                      |        |               |
| 1)      | Cone Size : 450 mm                                      | 6)     | Foul Drainage |
| 2)      | Sign Size : 750 mm                                      |        |               |
| 3)      | Signs To Be Reflectorised                               |        |               |
| 4)      | Flashing Beacons To Be Used At Night                    |        |               |
| 5)      | Cone Spacing 5m                                         |        |               |

## S278 Works

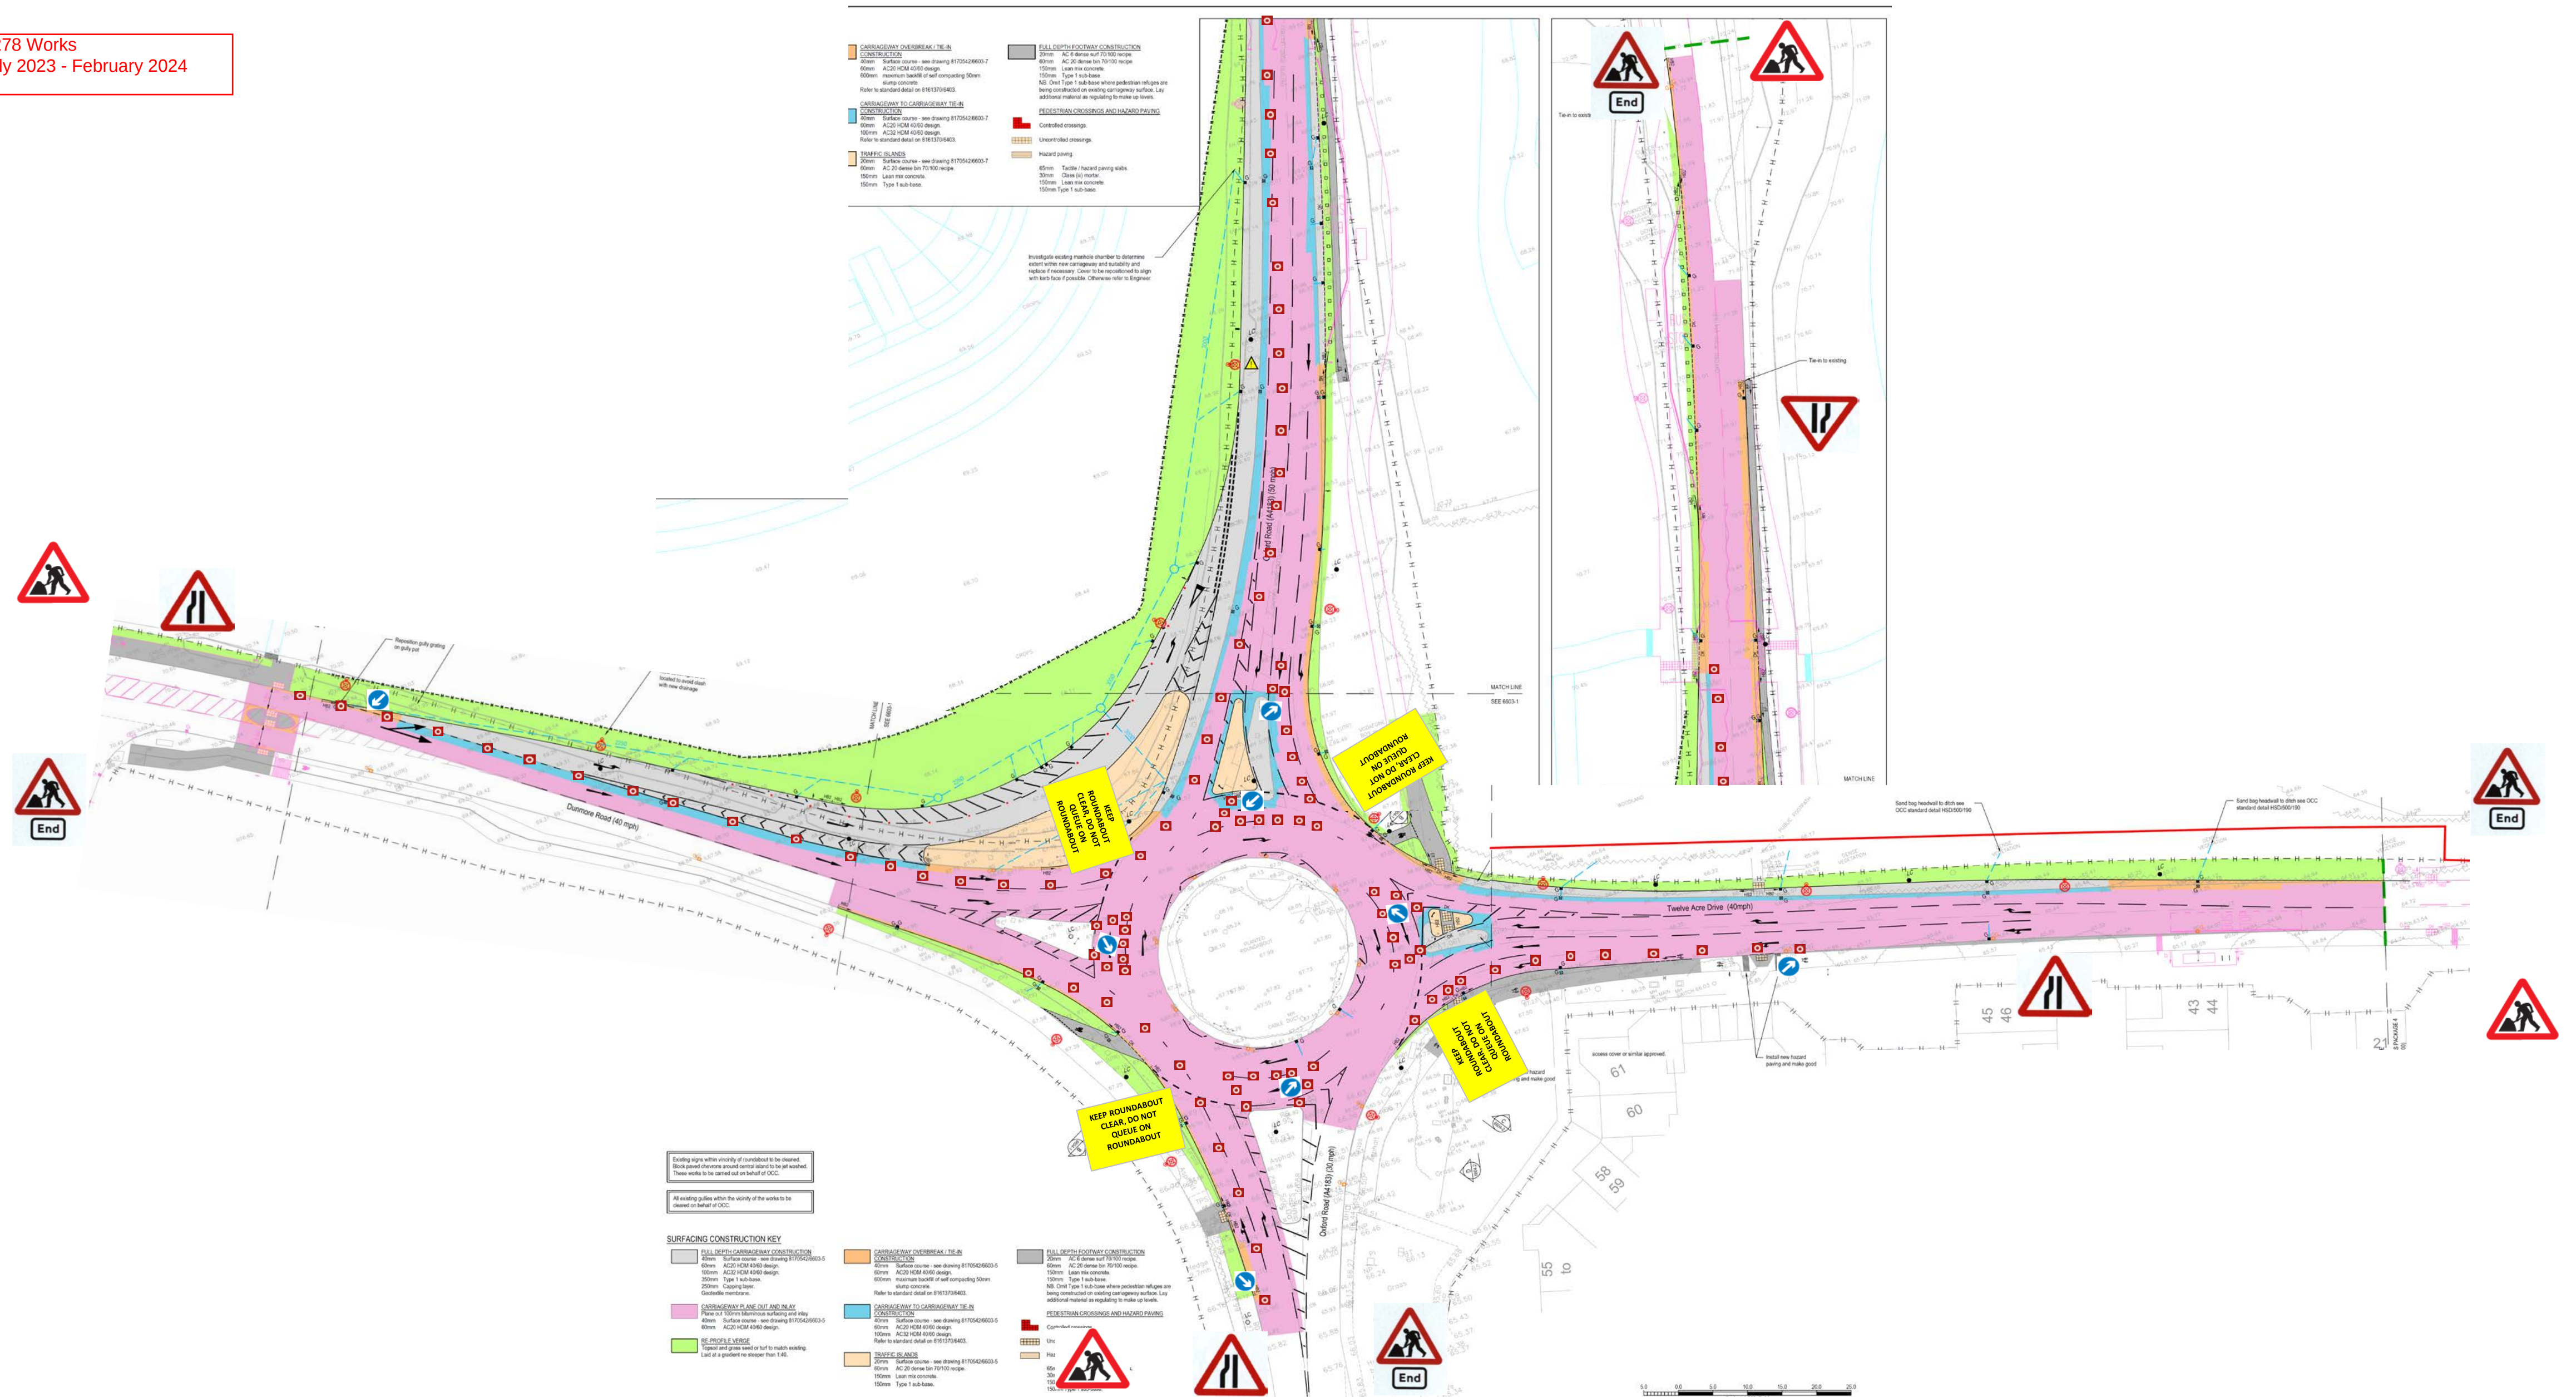


|         |                                    |                                    |        |      |                   |
|---------|------------------------------------|------------------------------------|--------|------|-------------------|
| Title   |                                    | Traffic Management Plans           | Number | HC06 | Scale 1:1200 (B1) |
| Project |                                    | Package 5 CEG, North Abingdon S278 |        |      |                   |
| Works   |                                    | Highway Works                      |        |      |                   |
| 1)      | Cone Size : 750 mm                 |                                    |        |      |                   |
| 2)      | Sign Size : 750 mm                 |                                    |        |      |                   |
| 3)      | Signs To Be Reflectorisred         |                                    |        |      |                   |
| 4)      | Steady Beacons To Be Used At Night |                                    |        |      |                   |
| 5)      | Cone Spacing 5m                    |                                    |        |      |                   |





**Hope &**  
**Construction**  
CIVIL ENGINEERING CC

S278 Works  
July 2023 - February 2024

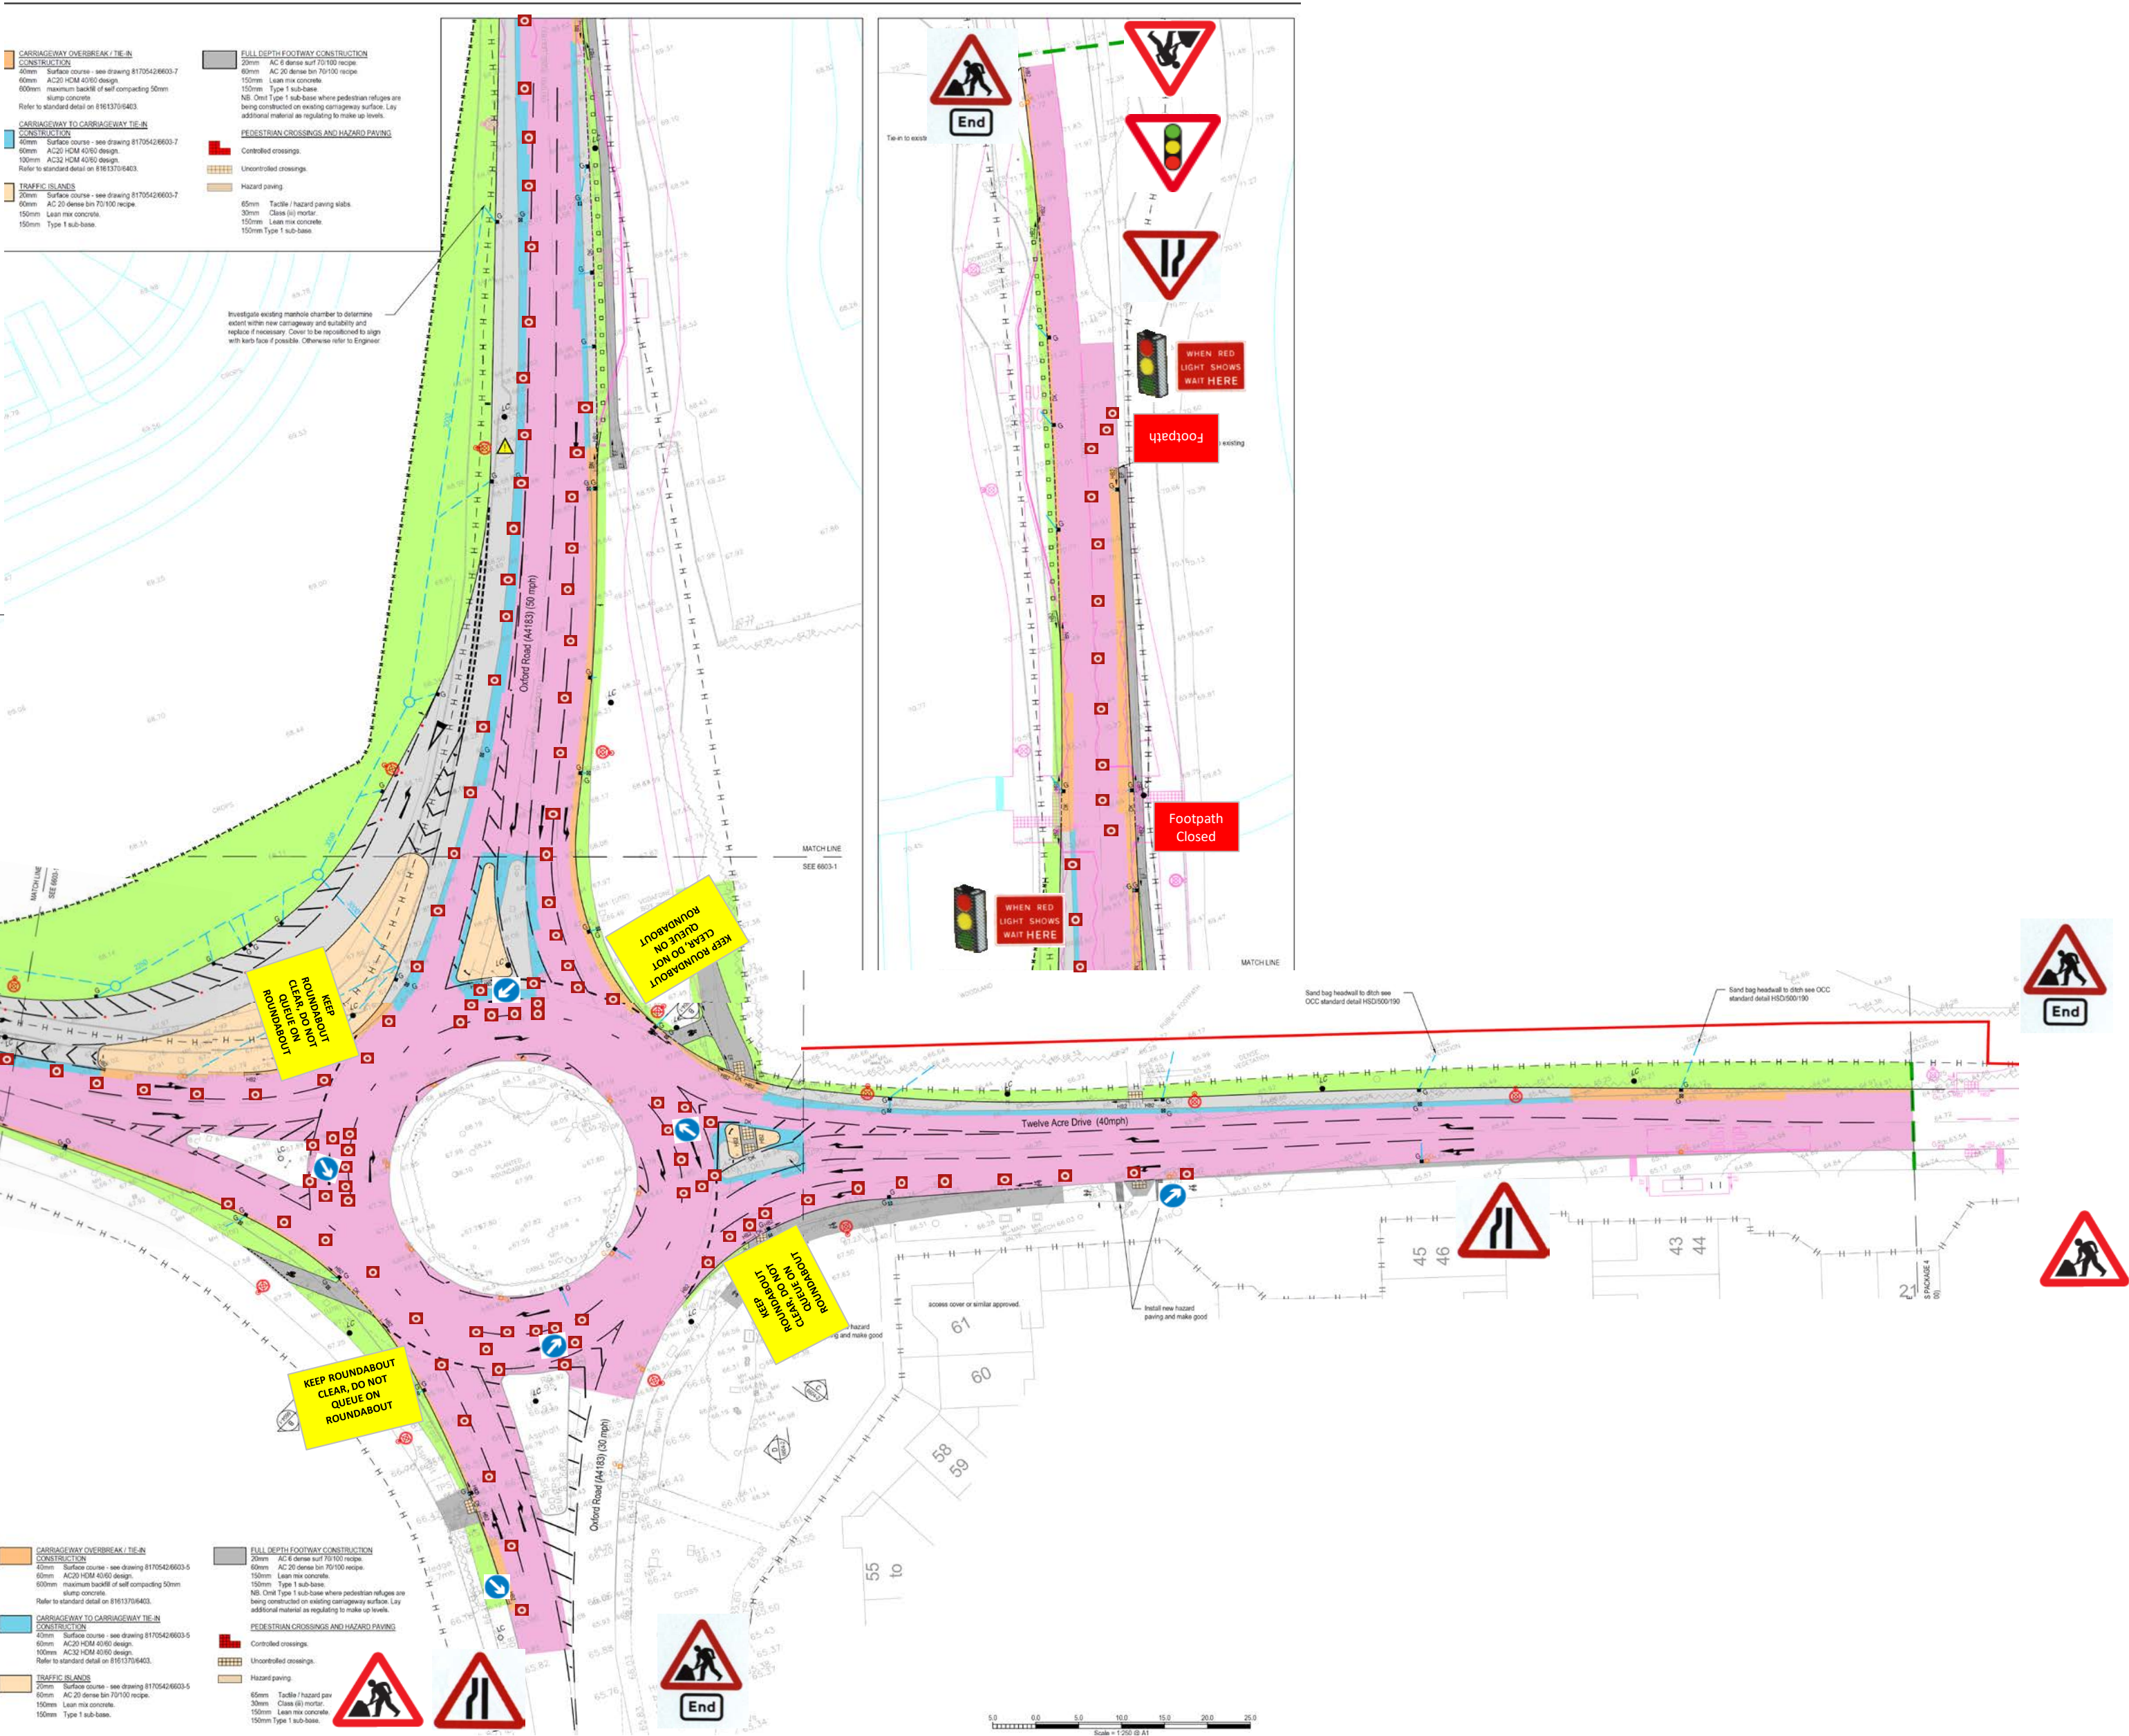

|         |                                    |        |      |
|---------|------------------------------------|--------|------|
| Title   | Traffic Management Plans           | Number | HC07 |
| Project | Package 5 CEG, North Abingdon S278 |        |      |
| Works   | Highway Works                      |        |      |
| 1)      | Cone Size : 750 mm                 |        |      |
| 2)      | Sign Size : 750 mm                 |        |      |
| 3)      | Signs To Be Reflectorised          |        |      |
| 4)      | Steady Beacons To Be Used At Night |        |      |
| 5)      | Cone Spacing 5m                    |        |      |

S278 Works  
July 2023 - February 2024

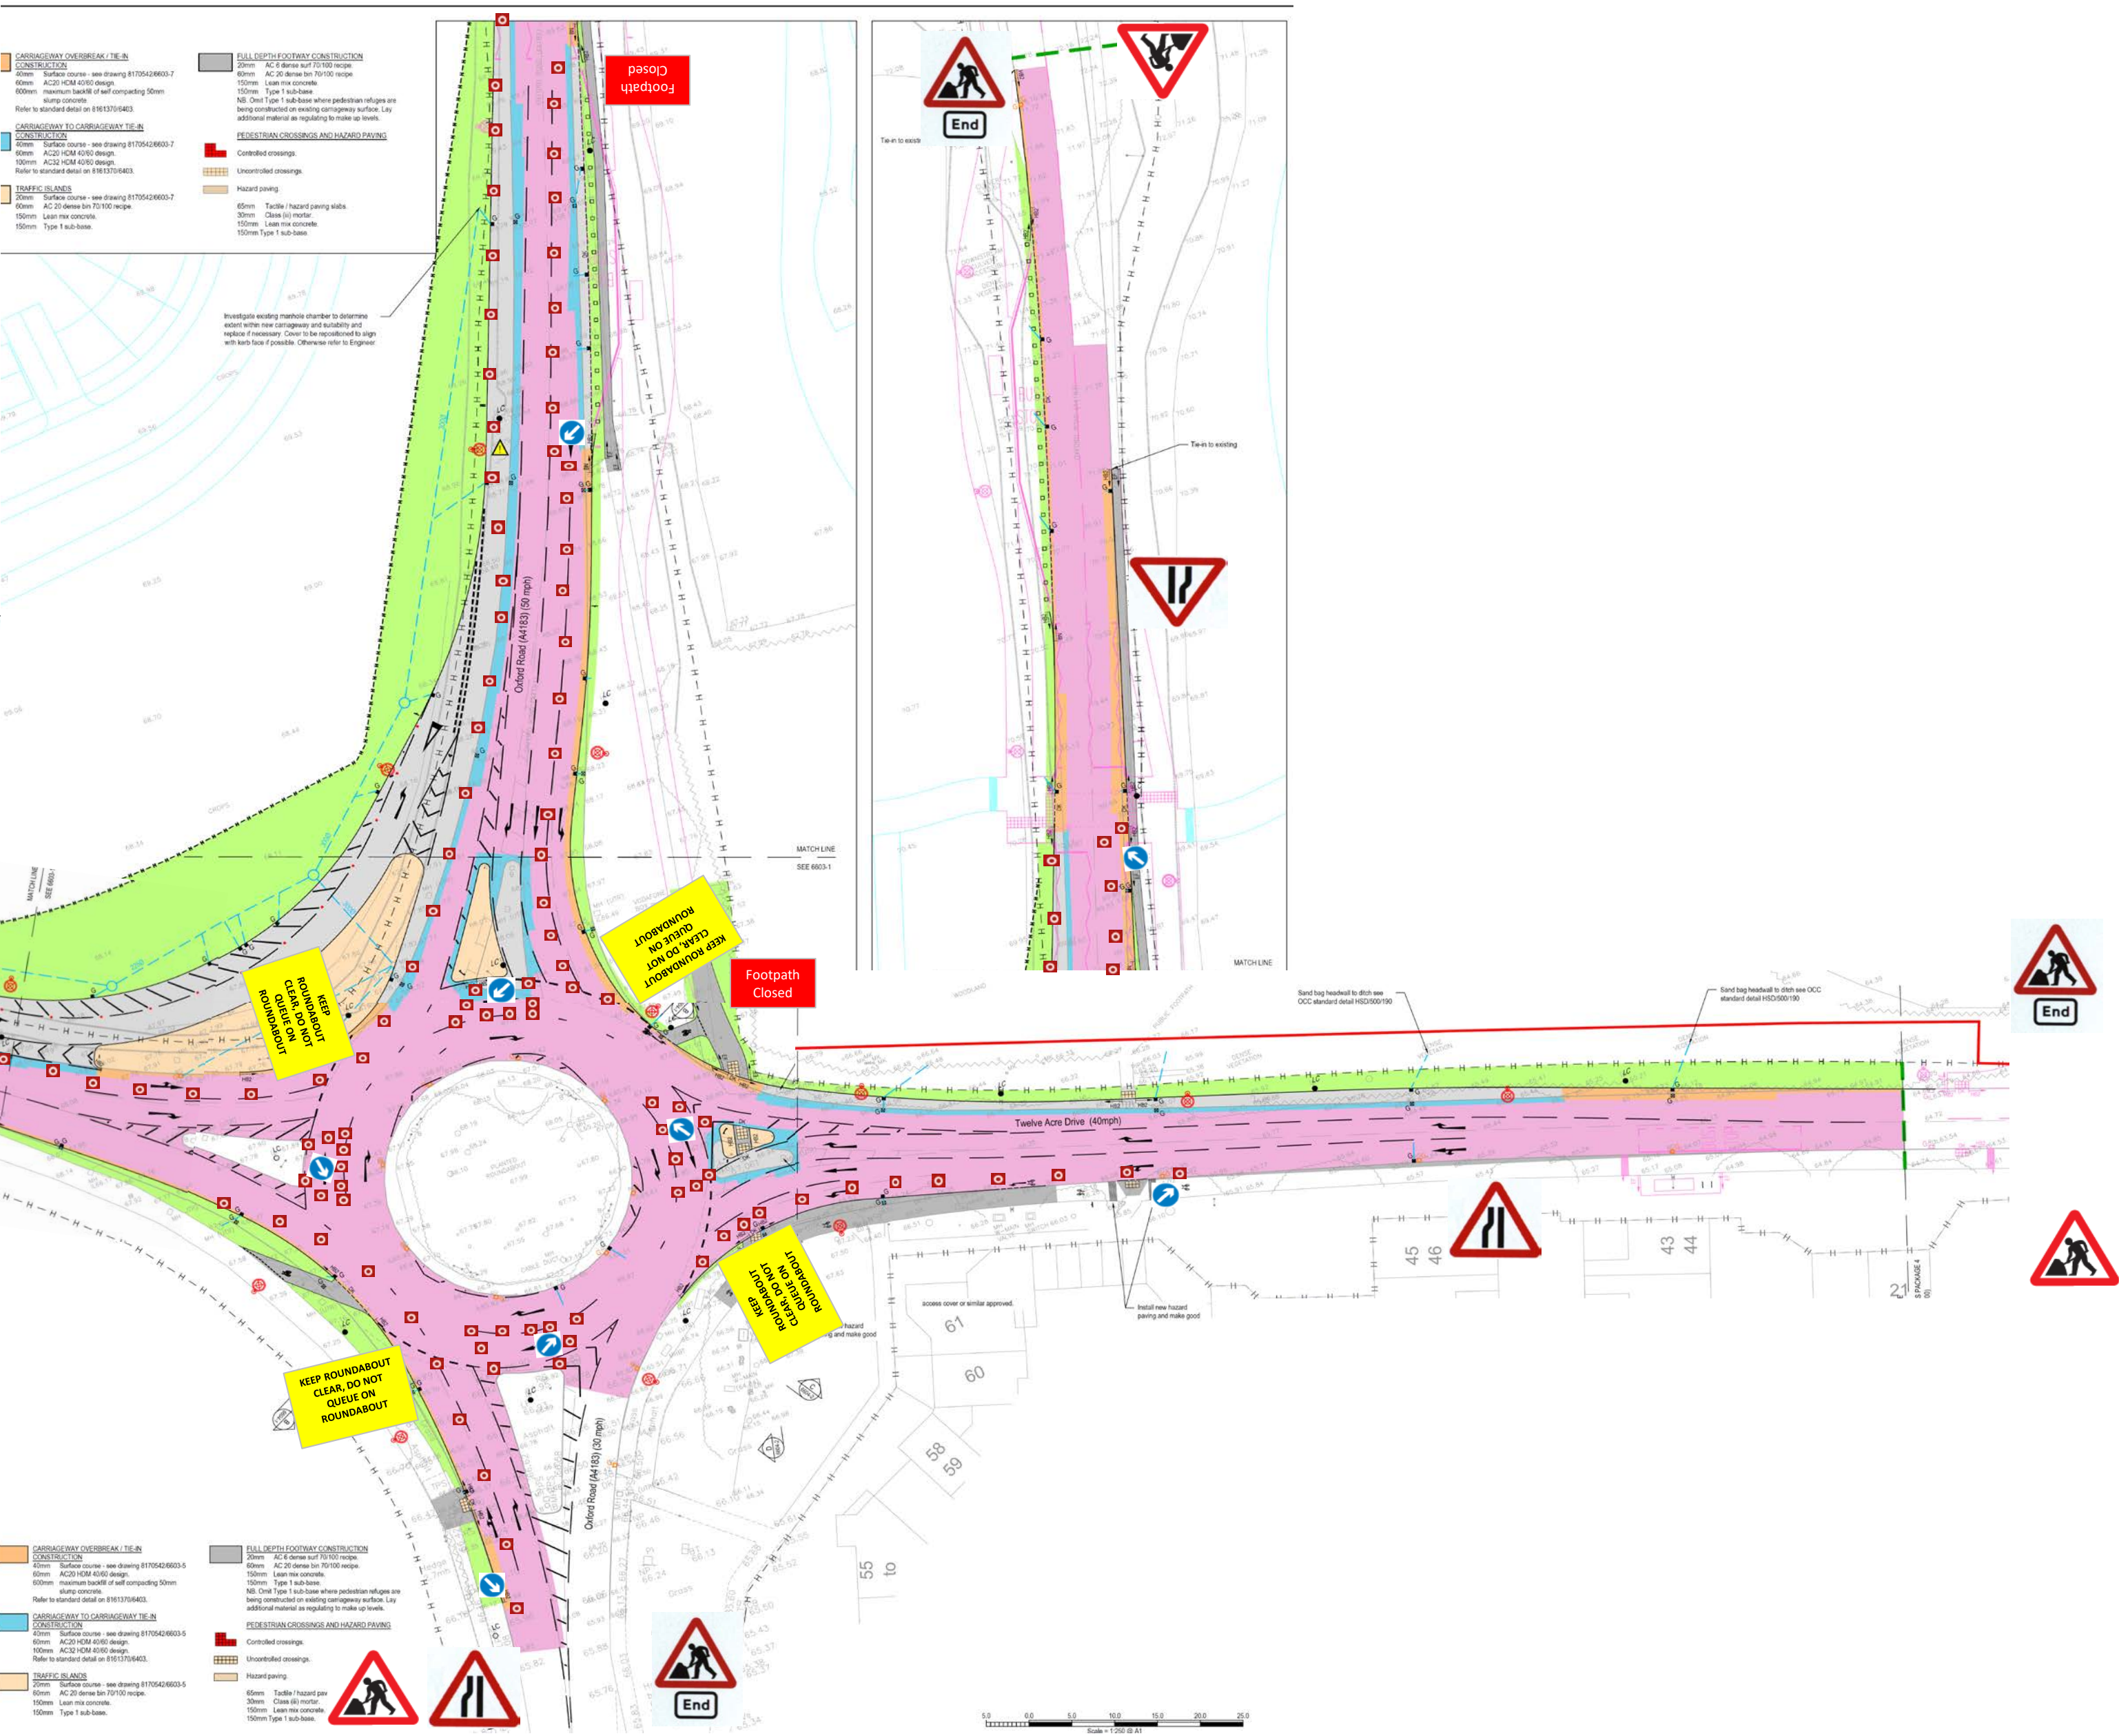


|         |                                    |        |      |
|---------|------------------------------------|--------|------|
| Title   | Traffic Management Plans           | Number | HC08 |
| Project | Package 5 CEG, North Abingdon S278 |        |      |
| Works   | Highway Works                      |        |      |
| 1)      | Cone Size : 750 mm                 |        |      |
| 2)      | Sign Size : 750 mm                 |        |      |
| 3)      | Signs To Be Reflectorised          |        |      |
| 4)      | Steady Beacons To Be Used At Night |        |      |
| 5)      | Cone Spacing 5m                    |        |      |

50<sup>th</sup>  
ANNIVERSARY  
1973-2023


**Hope &  
Construction**  
CIVIL ENGINEERING CC

S278 Works  
July 2023 - February 2024

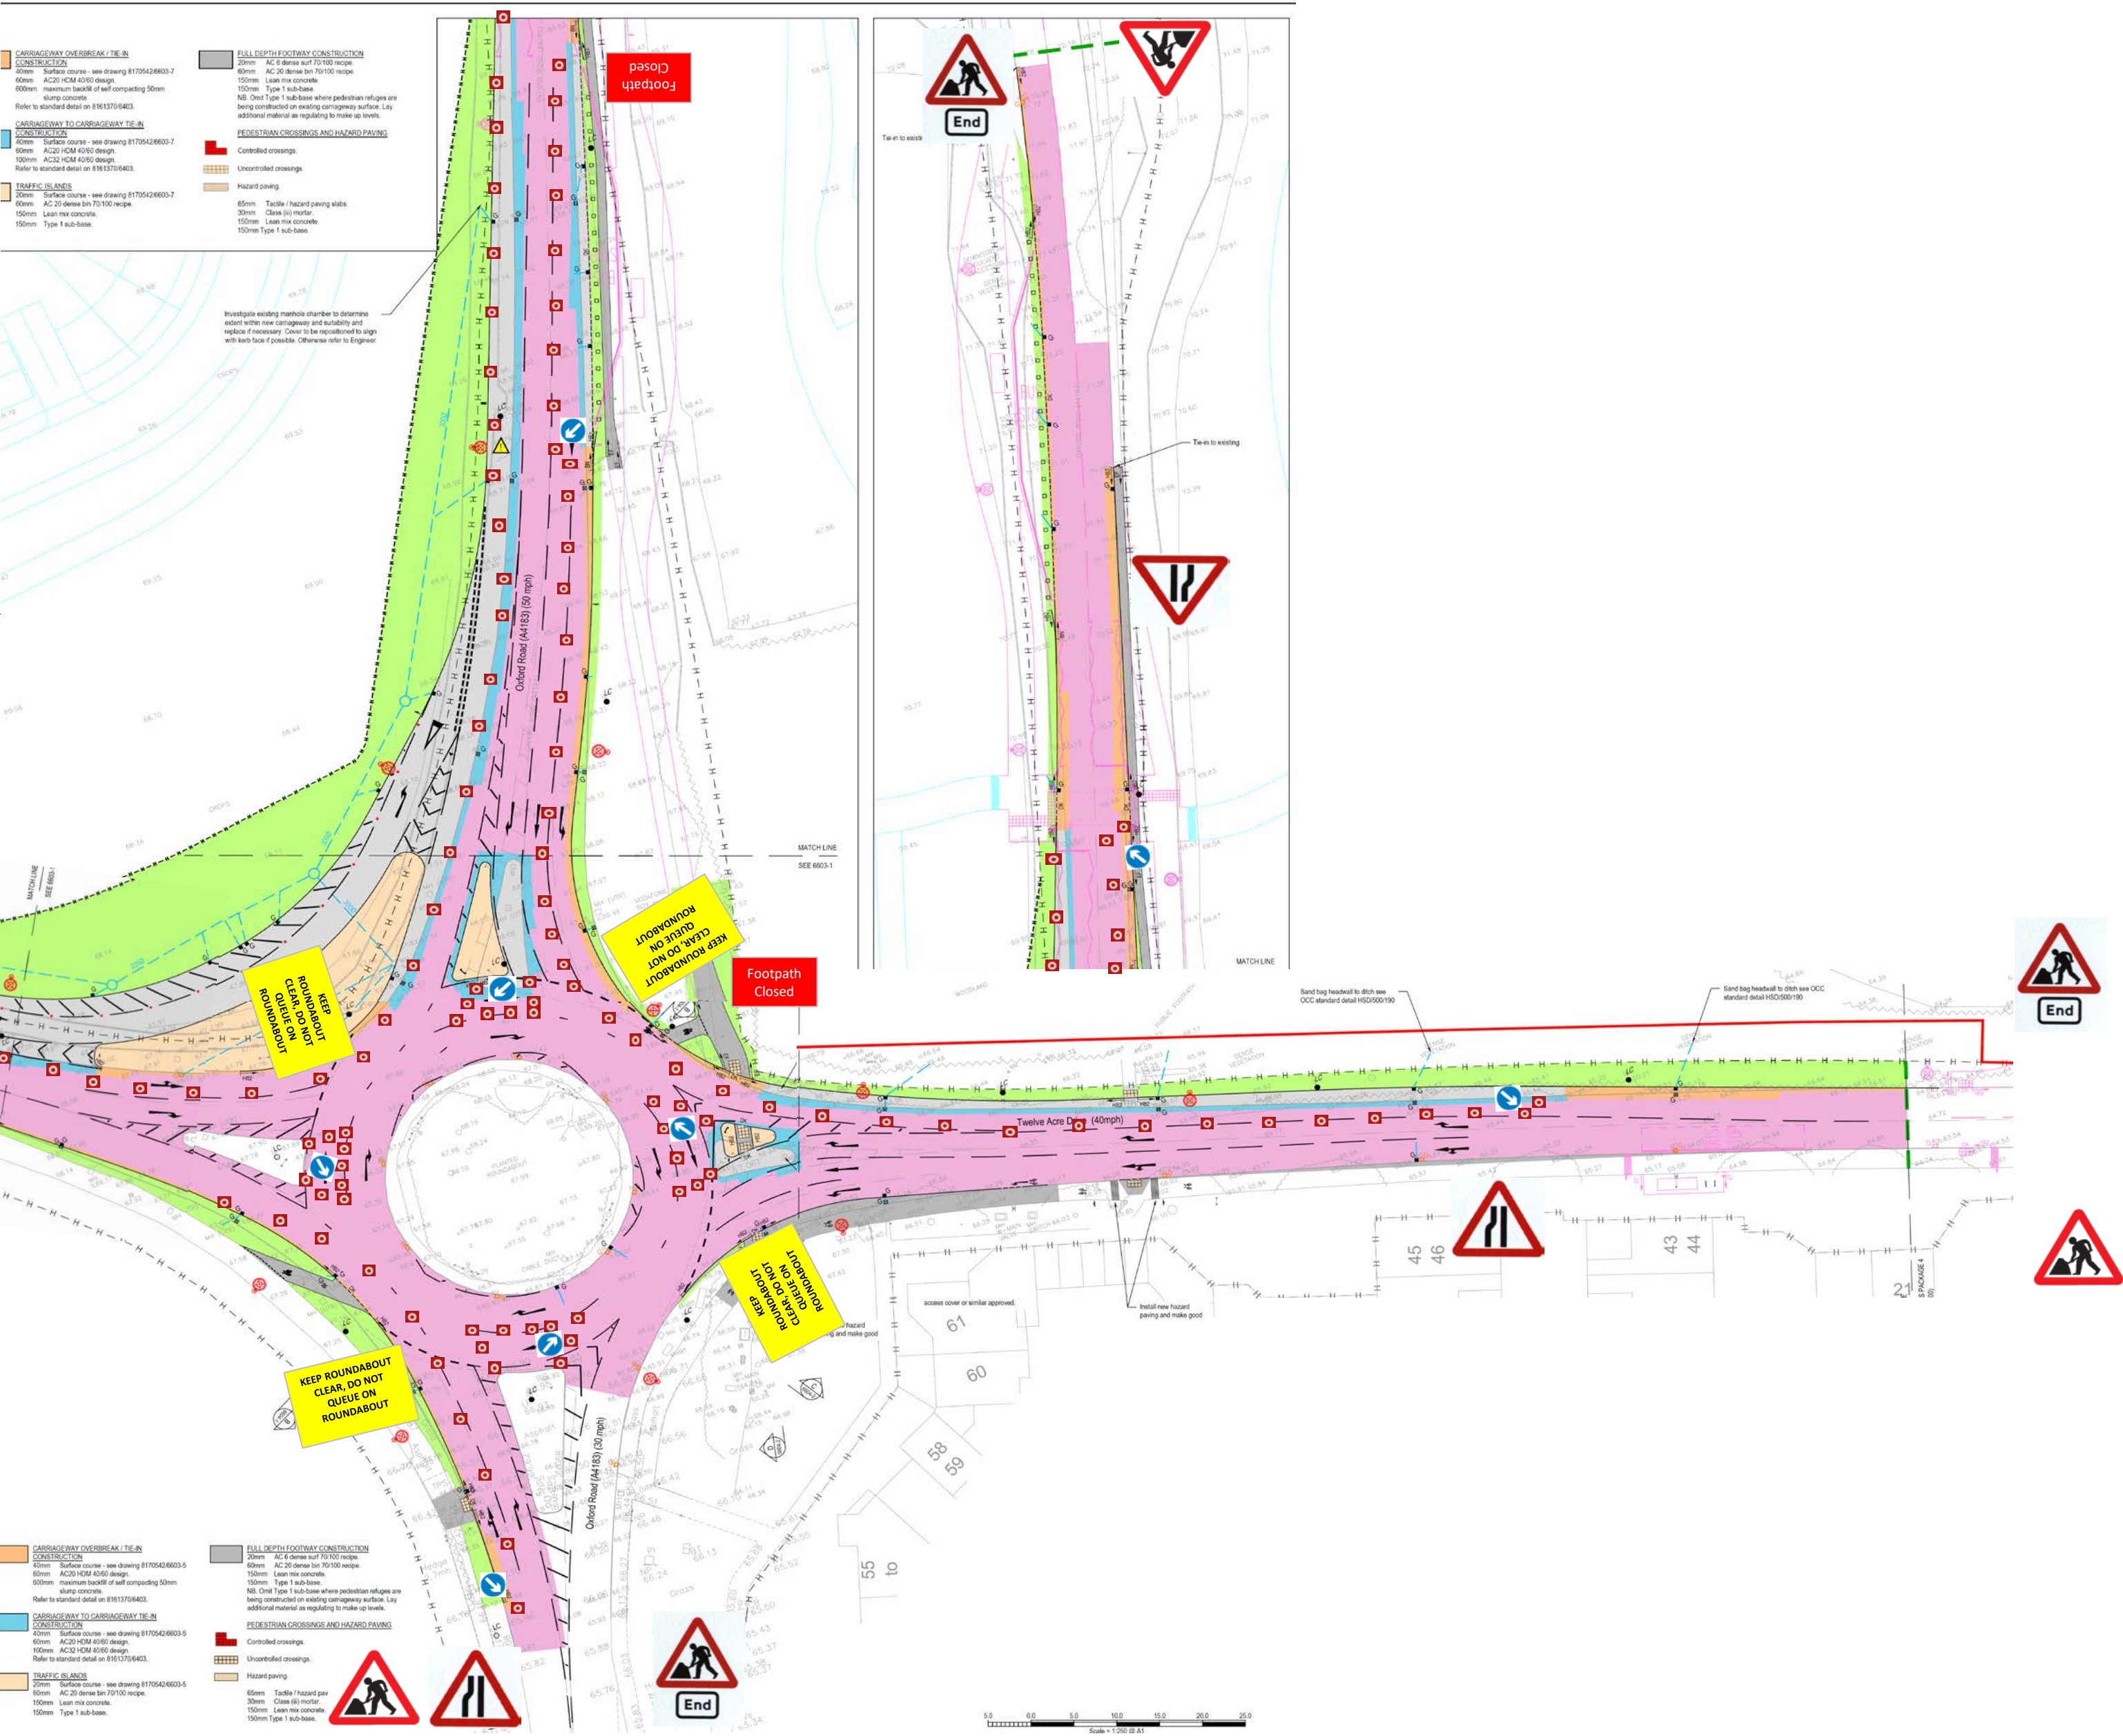

|         |                                    |        |      |
|---------|------------------------------------|--------|------|
| Title   | Traffic Management Plans           | Number | HC09 |
| Project | Package 5 CEG, North Abingdon S278 |        |      |
| Works   | Highway Works                      |        |      |
| 1)      | Cone Size : 750 mm                 |        |      |
| 2)      | Sign Size : 750 mm                 |        |      |
| 3)      | Signs To Be Reflectorised          |        |      |
| 4)      | Steady Beacons To Be Used At Night |        |      |
| 5)      | Cone Spacing 5m                    |        |      |

## S278 Works

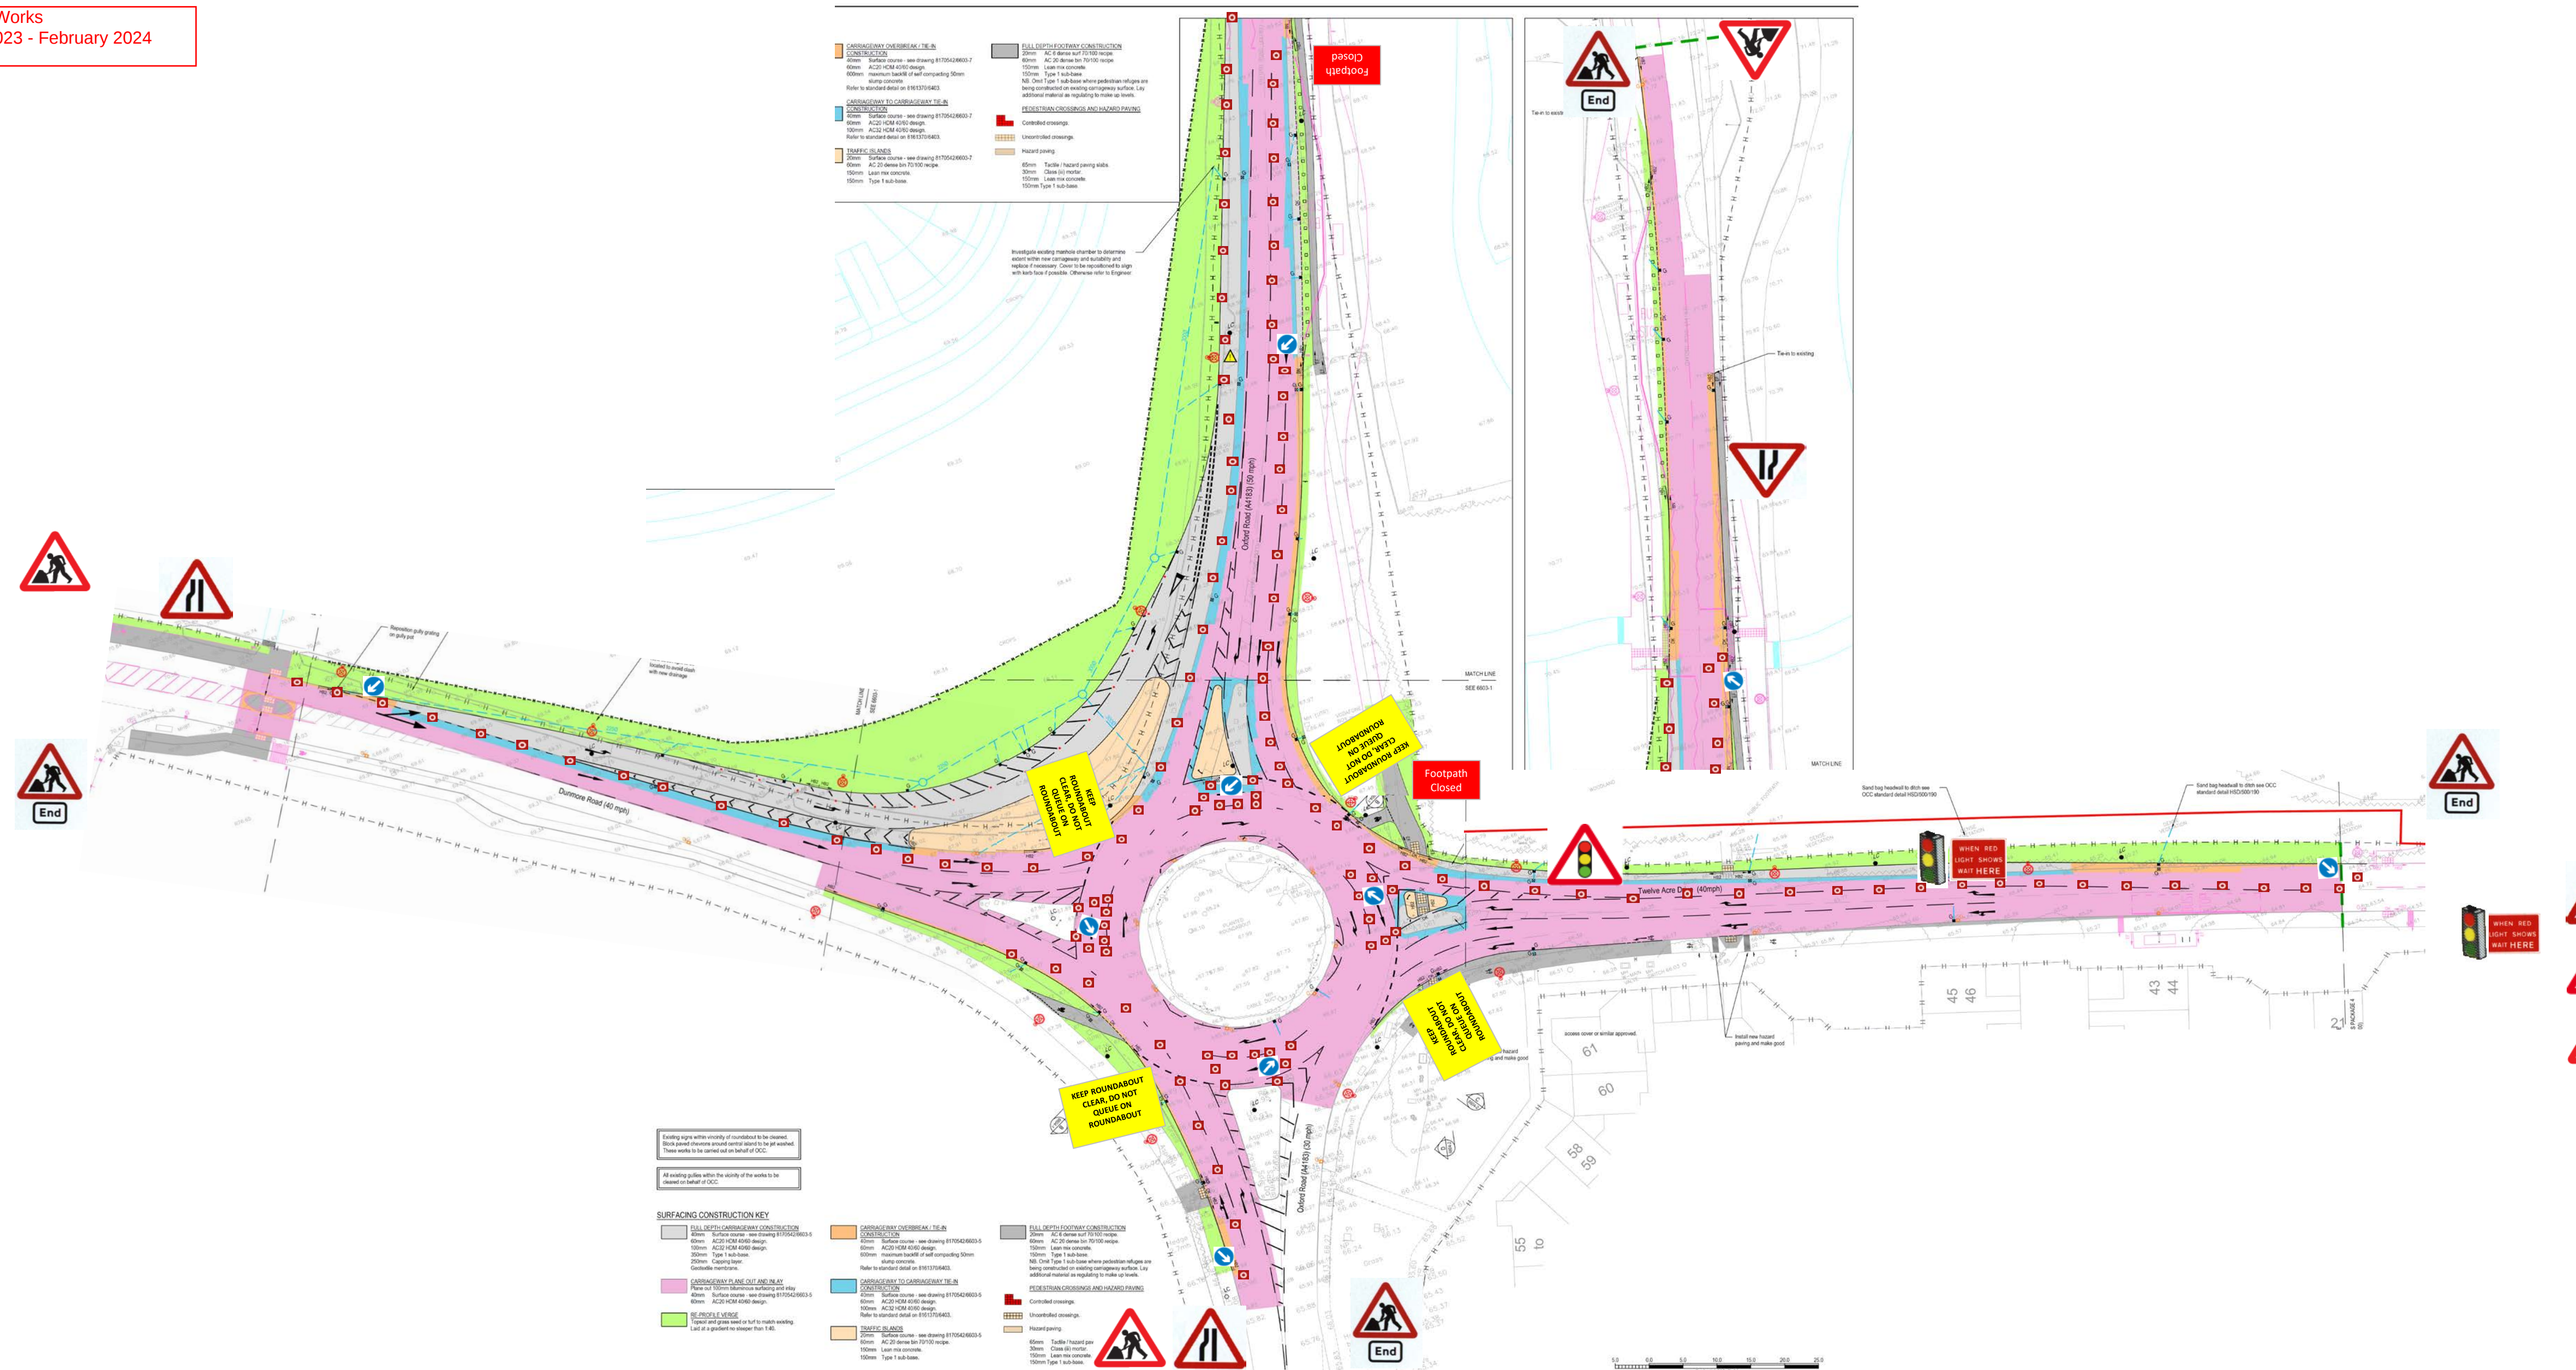


|         |                                    |        |      |
|---------|------------------------------------|--------|------|
| Title   | Traffic Management Plans           | Number | HC10 |
| Project | Package 5 CEG, North Abingdon S278 |        |      |
| Works   | Highway Works                      |        |      |
| 1)      | Cone Size : 750 mm                 |        |      |
| 2)      | Sign Size : 750 mm                 |        |      |
| 3)      | Signs To Be Reflectorisred         |        |      |
| 4)      | Steady Beacons To Be Used At Night |        |      |
| 5)      | Cone Spacing 5m                    |        |      |




**Hope &  
Construction**


CIVIL ENGINEERING CC

S278 Works  
July 2023 - February 2024

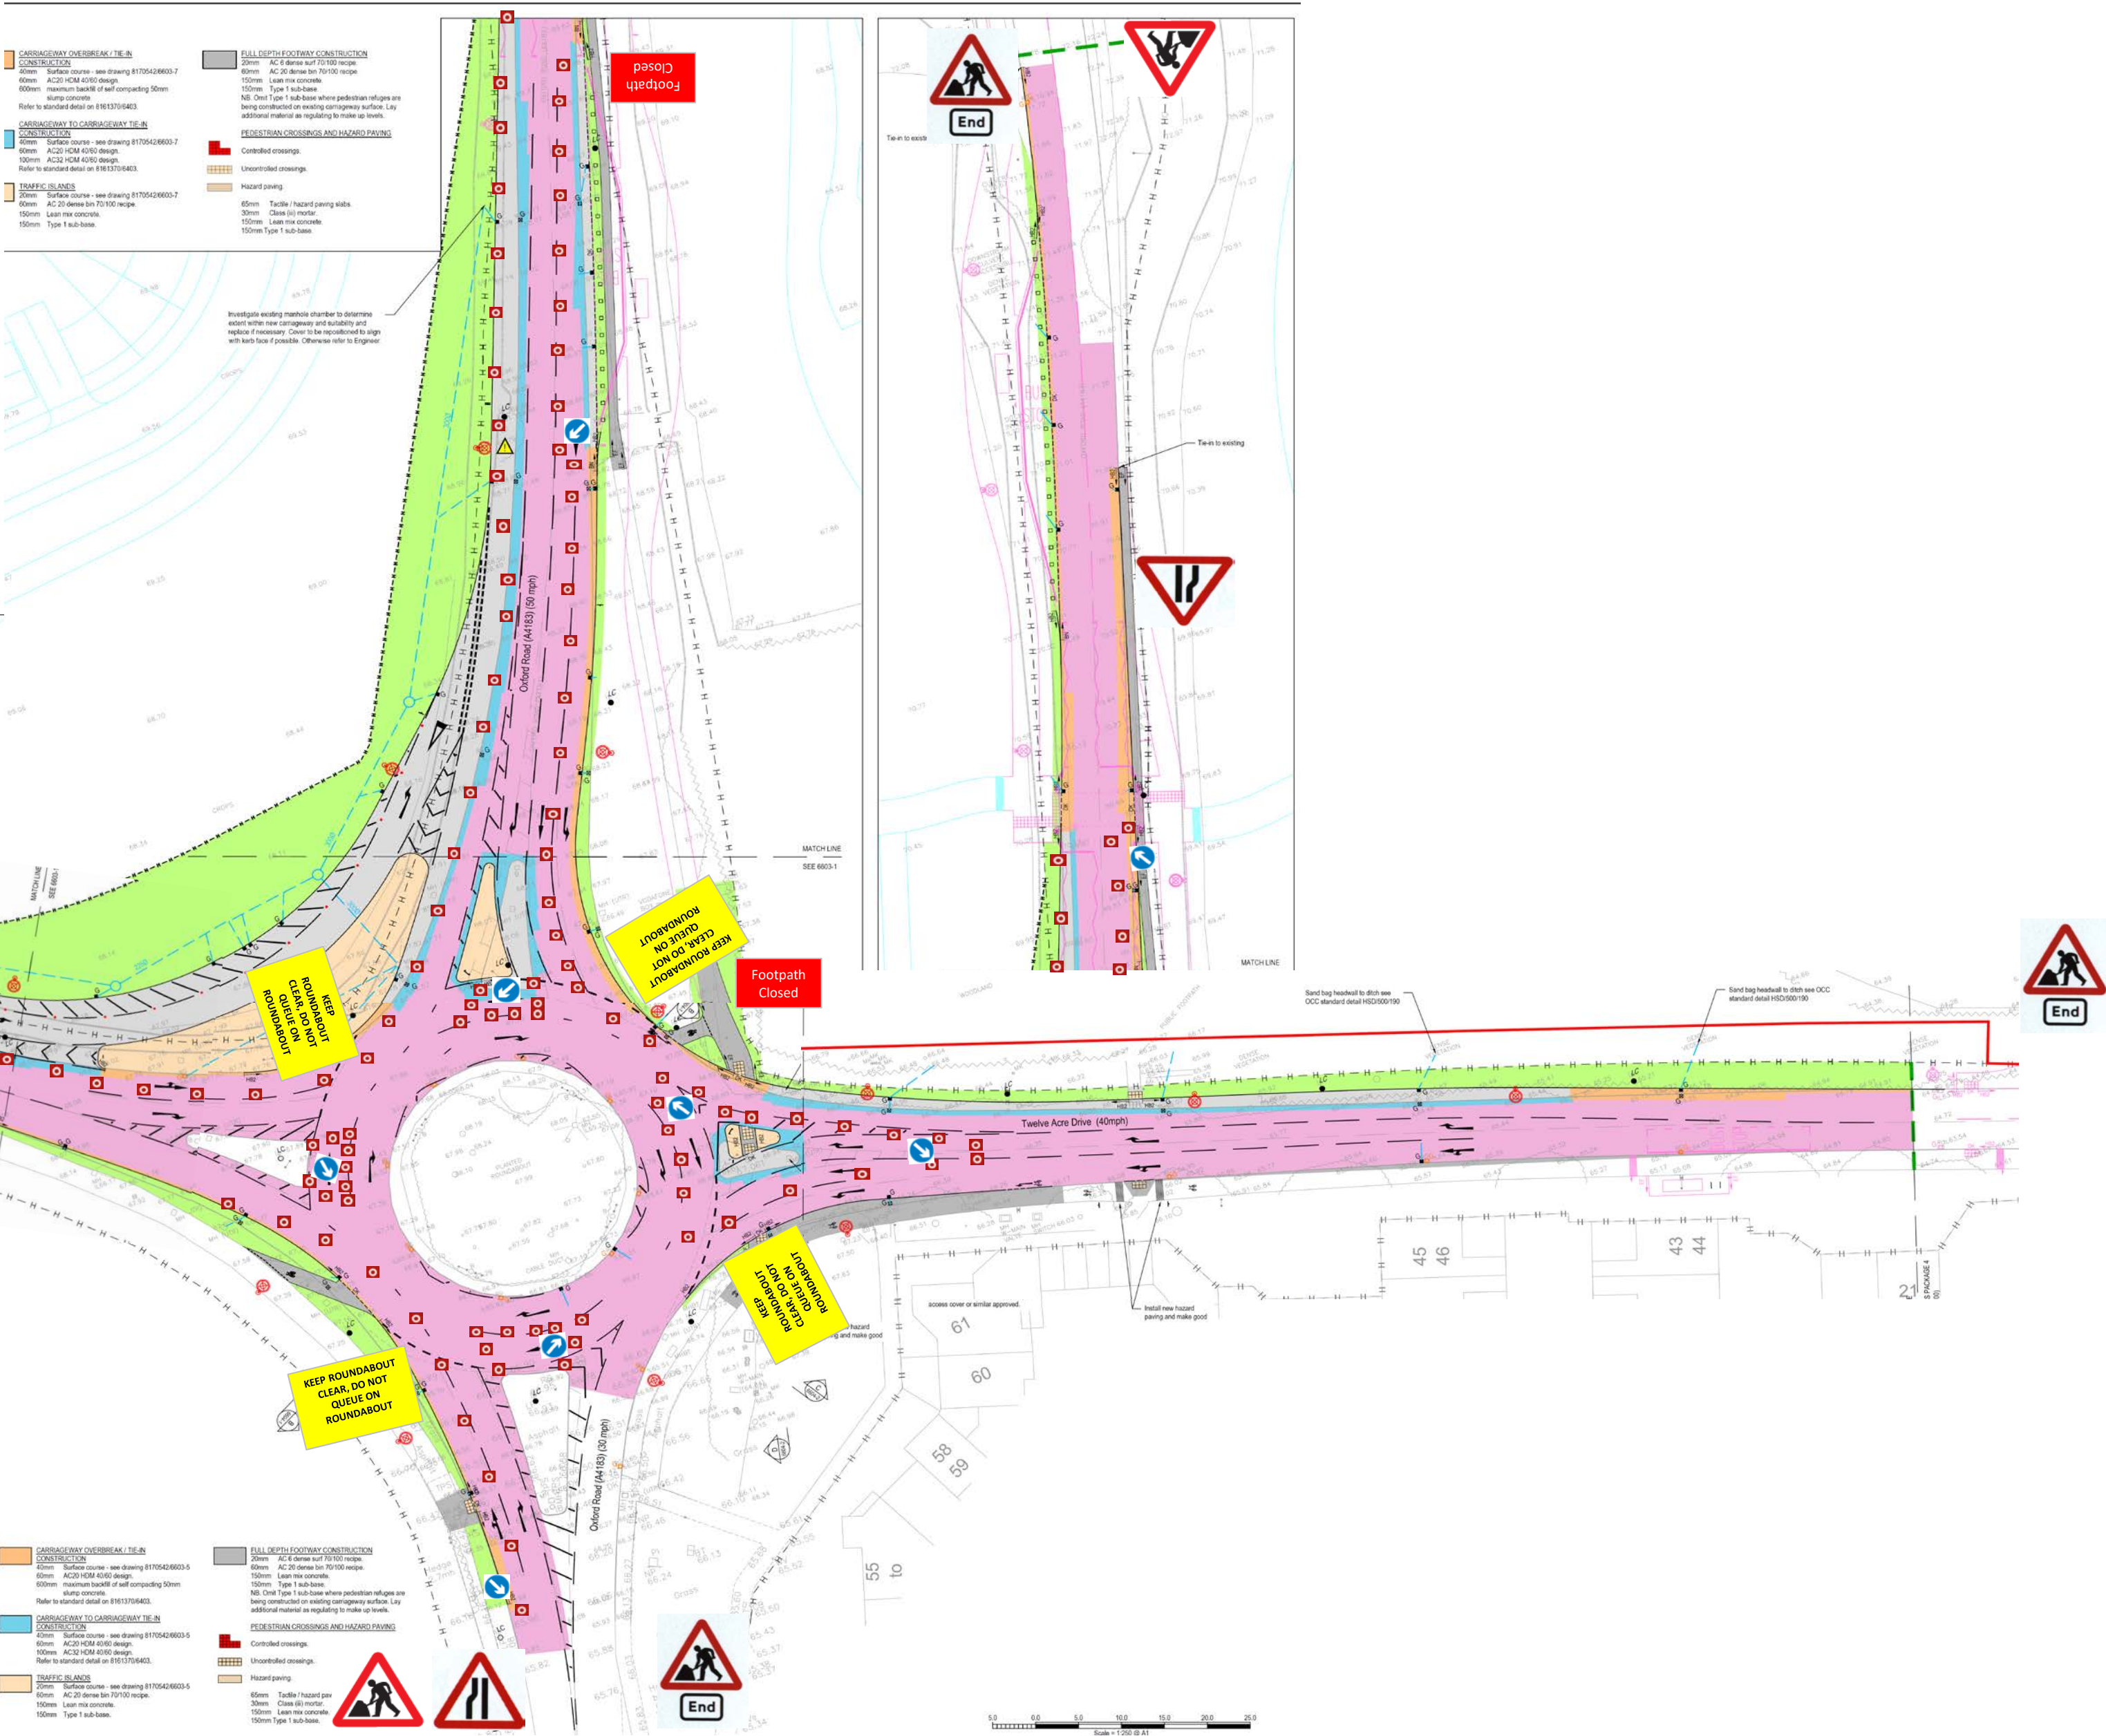


|         |                                    |        |      |
|---------|------------------------------------|--------|------|
| Title   | Traffic Management Plans           | Number | HC11 |
| Project | Package 5 CEG, North Abingdon S278 |        |      |
| Works   | Highway Works                      |        |      |
| 1)      | Cone Size : 750 mm                 |        |      |
| 2)      | Sign Size : 750 mm                 |        |      |
| 3)      | Signs To Be Reflectorisred         |        |      |
| 4)      | Steady Beacons To Be Used At Night |        |      |
| 5)      | Cone Spacing 5m                    |        |      |

S278 Works  
July 2023 - February 2024

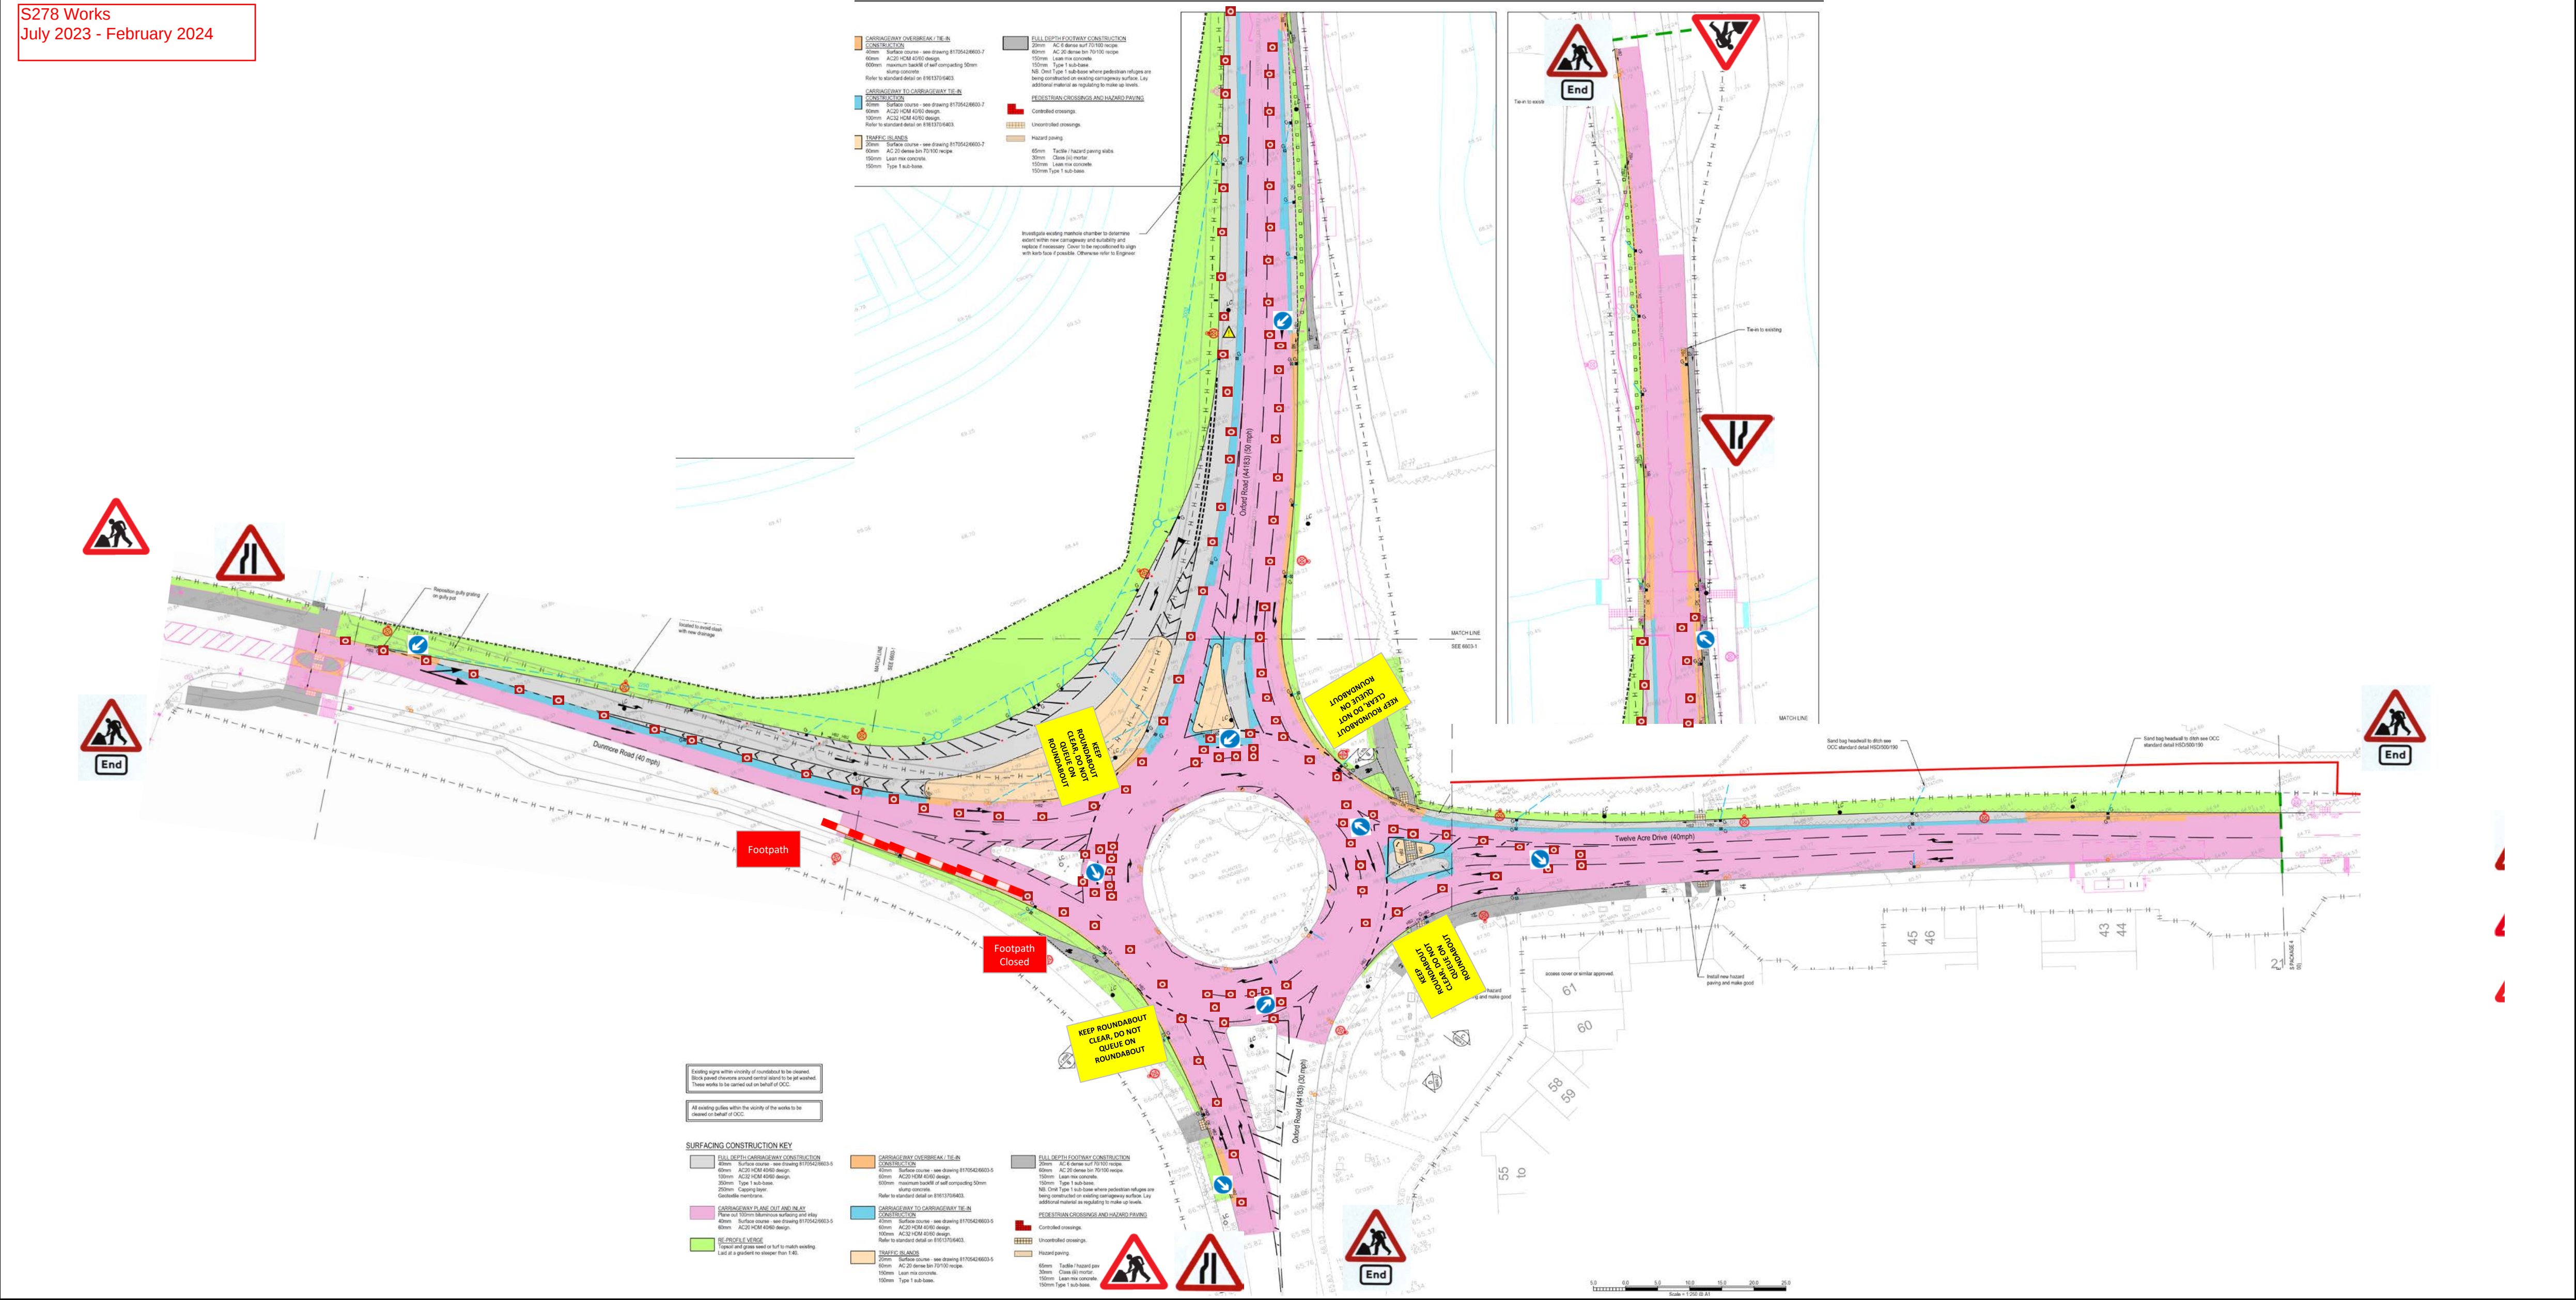

|         |                                    |        |      |
|---------|------------------------------------|--------|------|
| Title   | Traffic Management Plans           | Number | HC12 |
| Project | Package 5 CEG, North Abingdon S278 |        |      |
| Works   | Highway Works                      |        |      |
| 1)      | Cone Size : 750 mm                 |        |      |
| 2)      | Sign Size : 750 mm                 |        |      |
| 3)      | Signs To Be Reflectorisated        |        |      |
| 4)      | Steady Beacons To Be Used At Night |        |      |
| 5)      | Cone Spacing 5m                    |        |      |

S278 Works  
July 2023 - February 2024

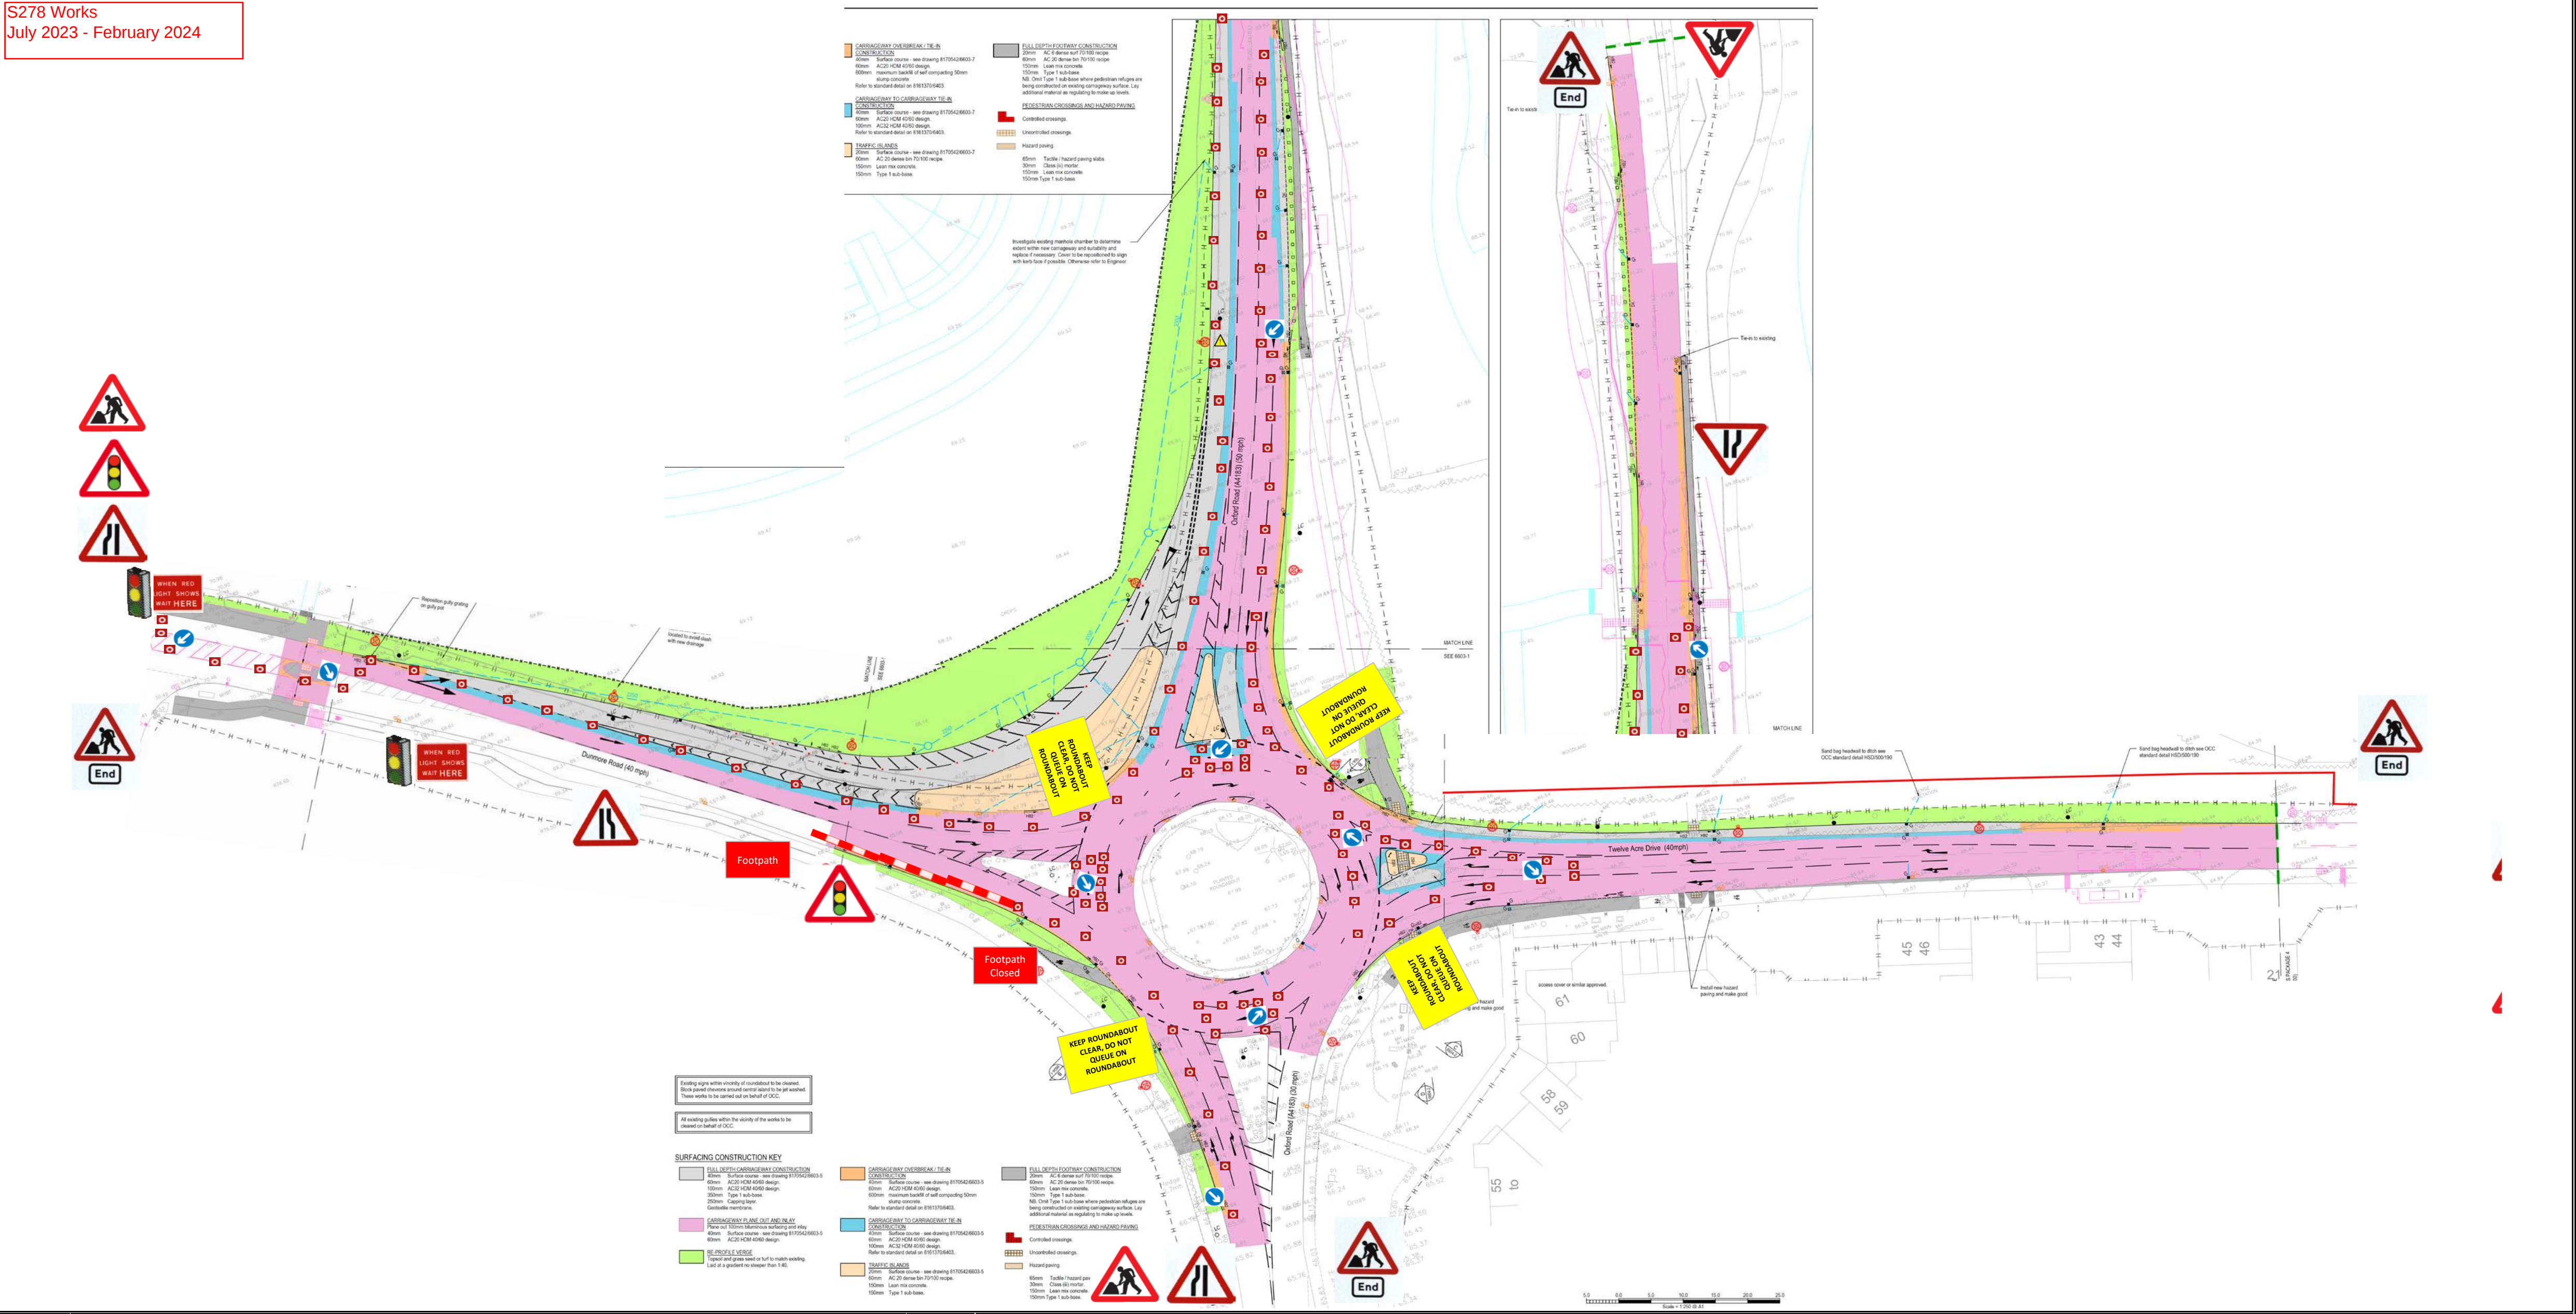


|         |                                    |        |      |
|---------|------------------------------------|--------|------|
| Title   | Traffic Management Plans           | Number | HC13 |
| Project | Package 5 CEG, North Abingdon S278 |        |      |
| Works   | Highway Works                      |        |      |
| 1)      | Cone Size : 750 mm                 |        |      |
| 2)      | Sign Size : 750 mm                 |        |      |
| 3)      | Signs To Be Reflectorisised        |        |      |
| 4)      | Steady Beacons To Be Used At Night |        |      |
| 5)      | Cone Spacing 5m                    |        |      |

50<sup>th</sup>  
ANNIVERSARY  
1973-2023


**Hope &  
Construction**  
CIVIL ENGINEERING CO.

S278 Works  
July 2023 - February 2024

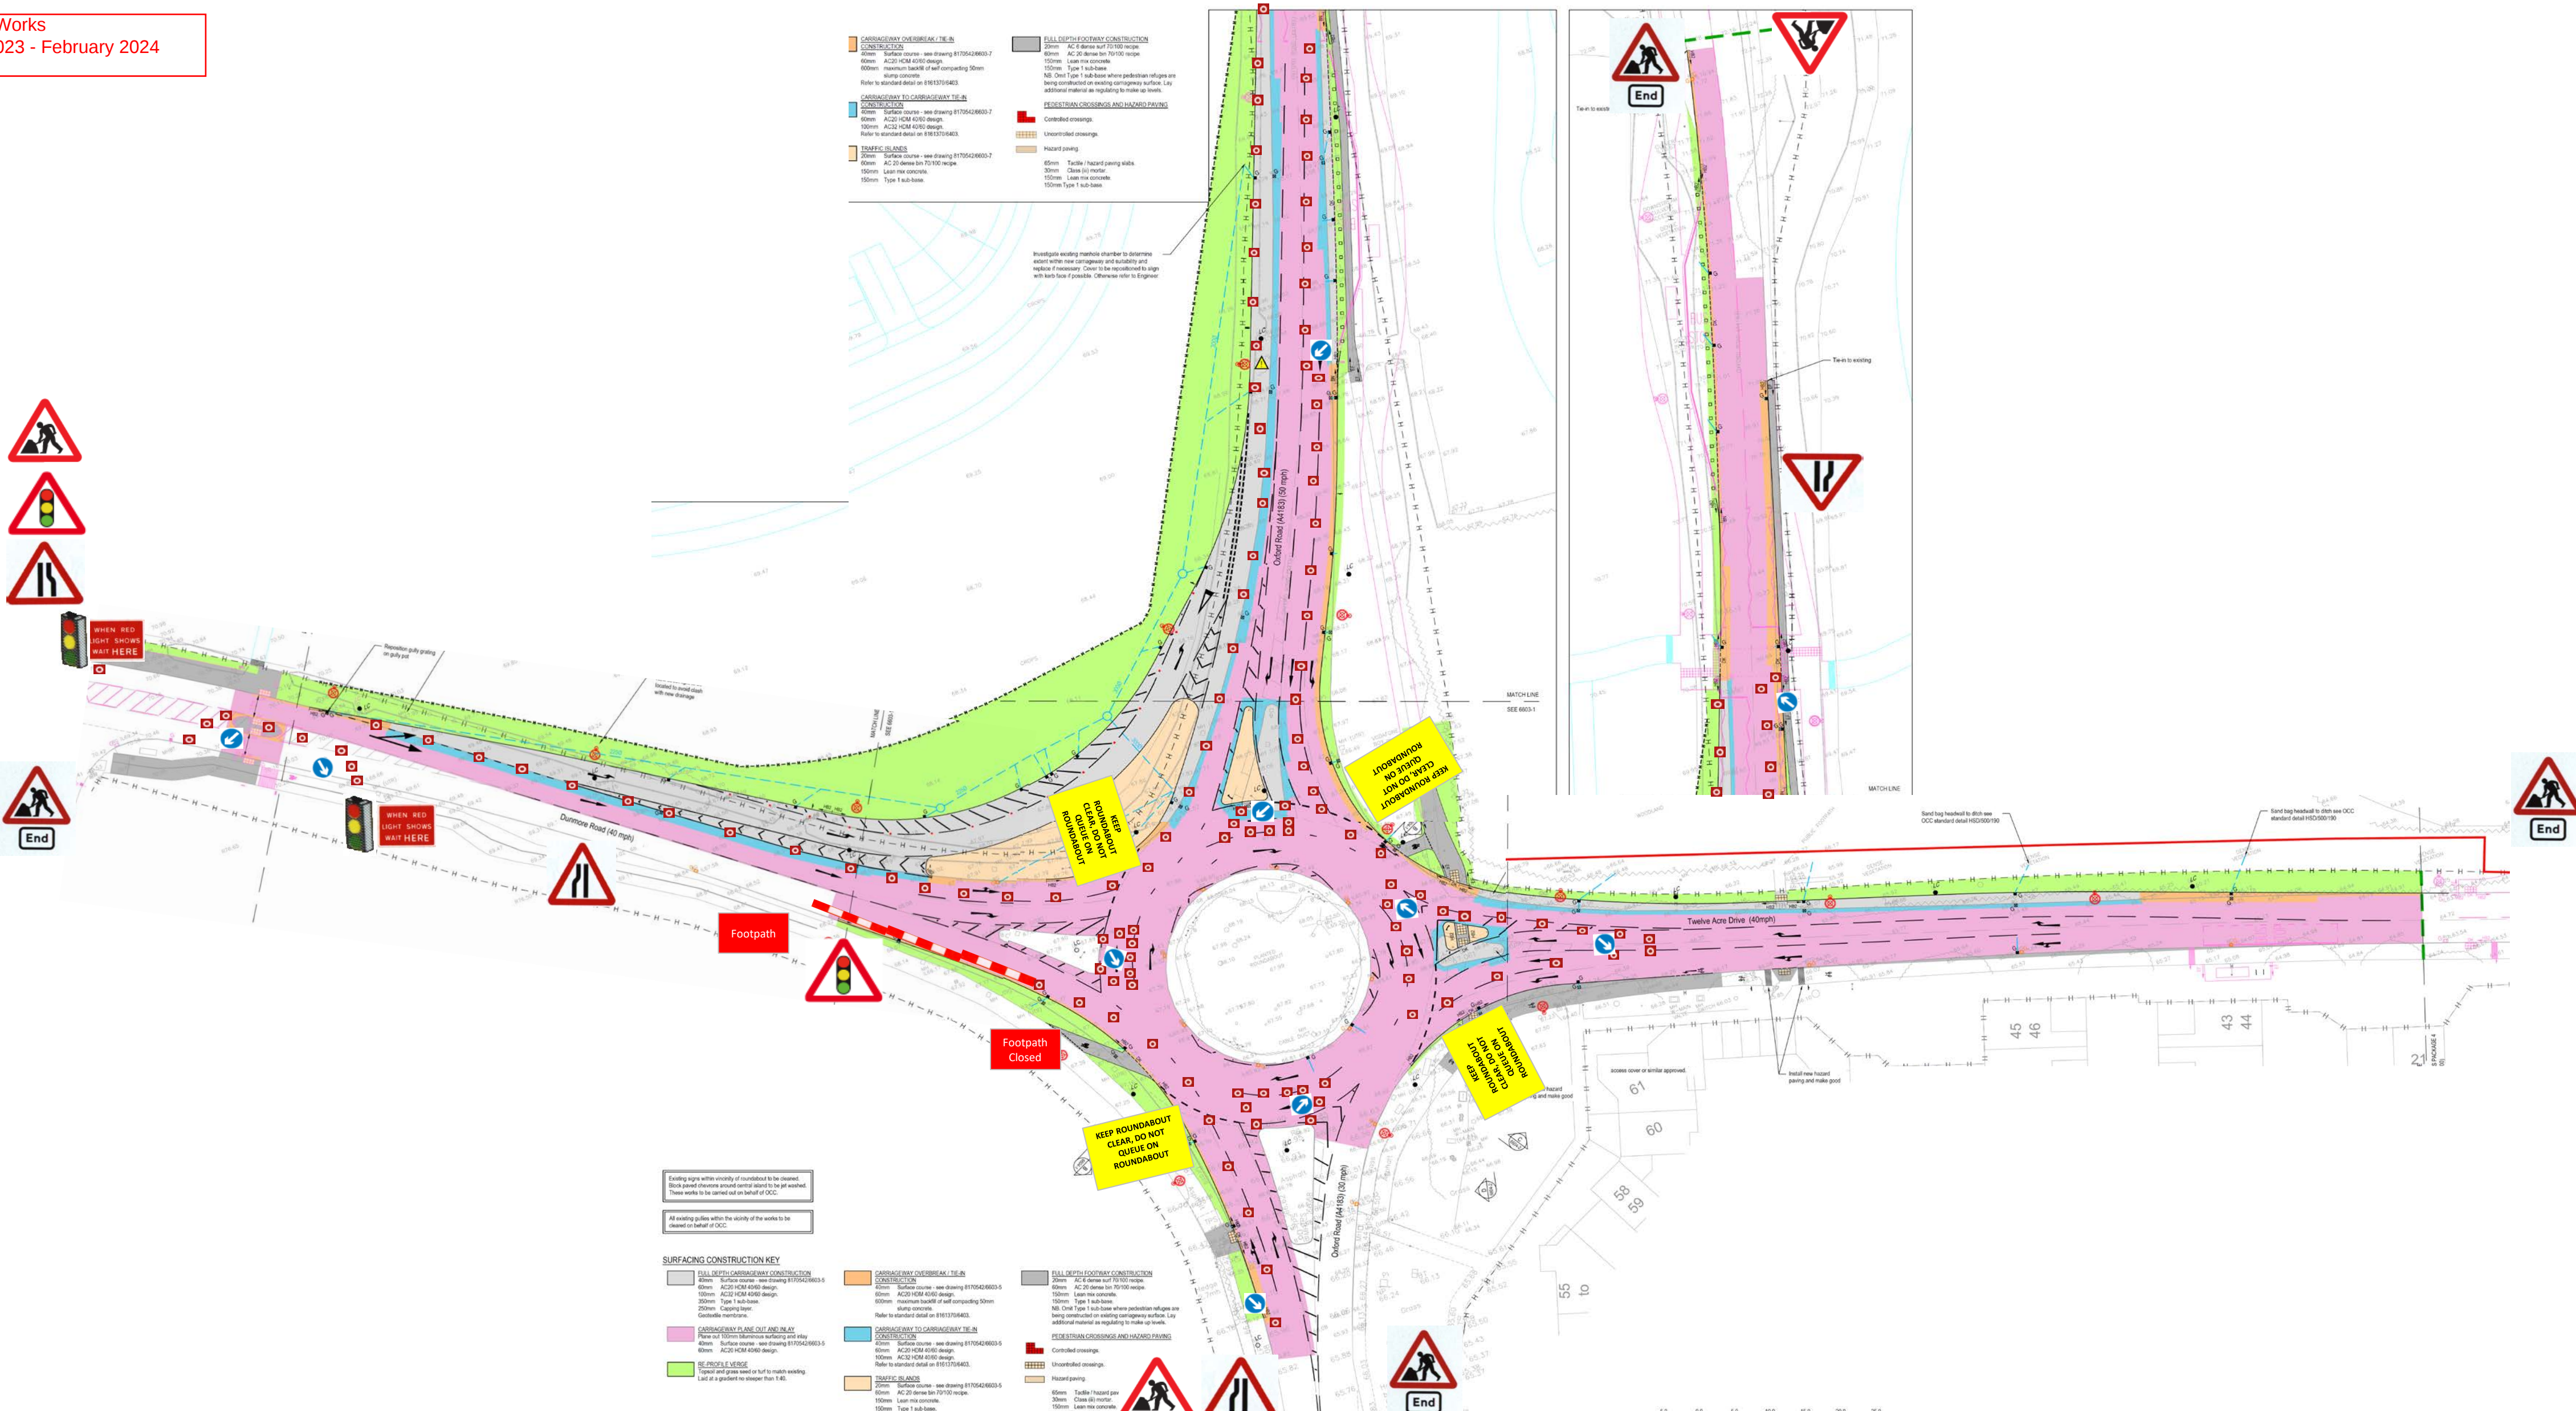

|         |                                    |   |        |      |                   |
|---------|------------------------------------|---|--------|------|-------------------|
| Title   |                                    | Traffic Management Plans   | Number | HC14 | Scale 1:1200 (B1) |
| Project |                                    | Package 5 CEG, North Abingdon S278   |        |      |                   |
| Works   |                                    | Highway Works   |        |      |                   |
| 1)      | Cone Size : 750 mm                 |   |        |      |                   |
| 2)      | Sign Size : 750 mm                 |   |        |      |                   |
| 3)      | Signs To Be Reflectorised          |   |        |      |                   |
| 4)      | Steady Beacons To Be Used At Night |   |        |      |                   |
| 5)      | Cone Spacing 5m                    |   |        |      |                   |
|         |                                    |   |        |      |                   |


S278 Works  
June 2024 - August 2024

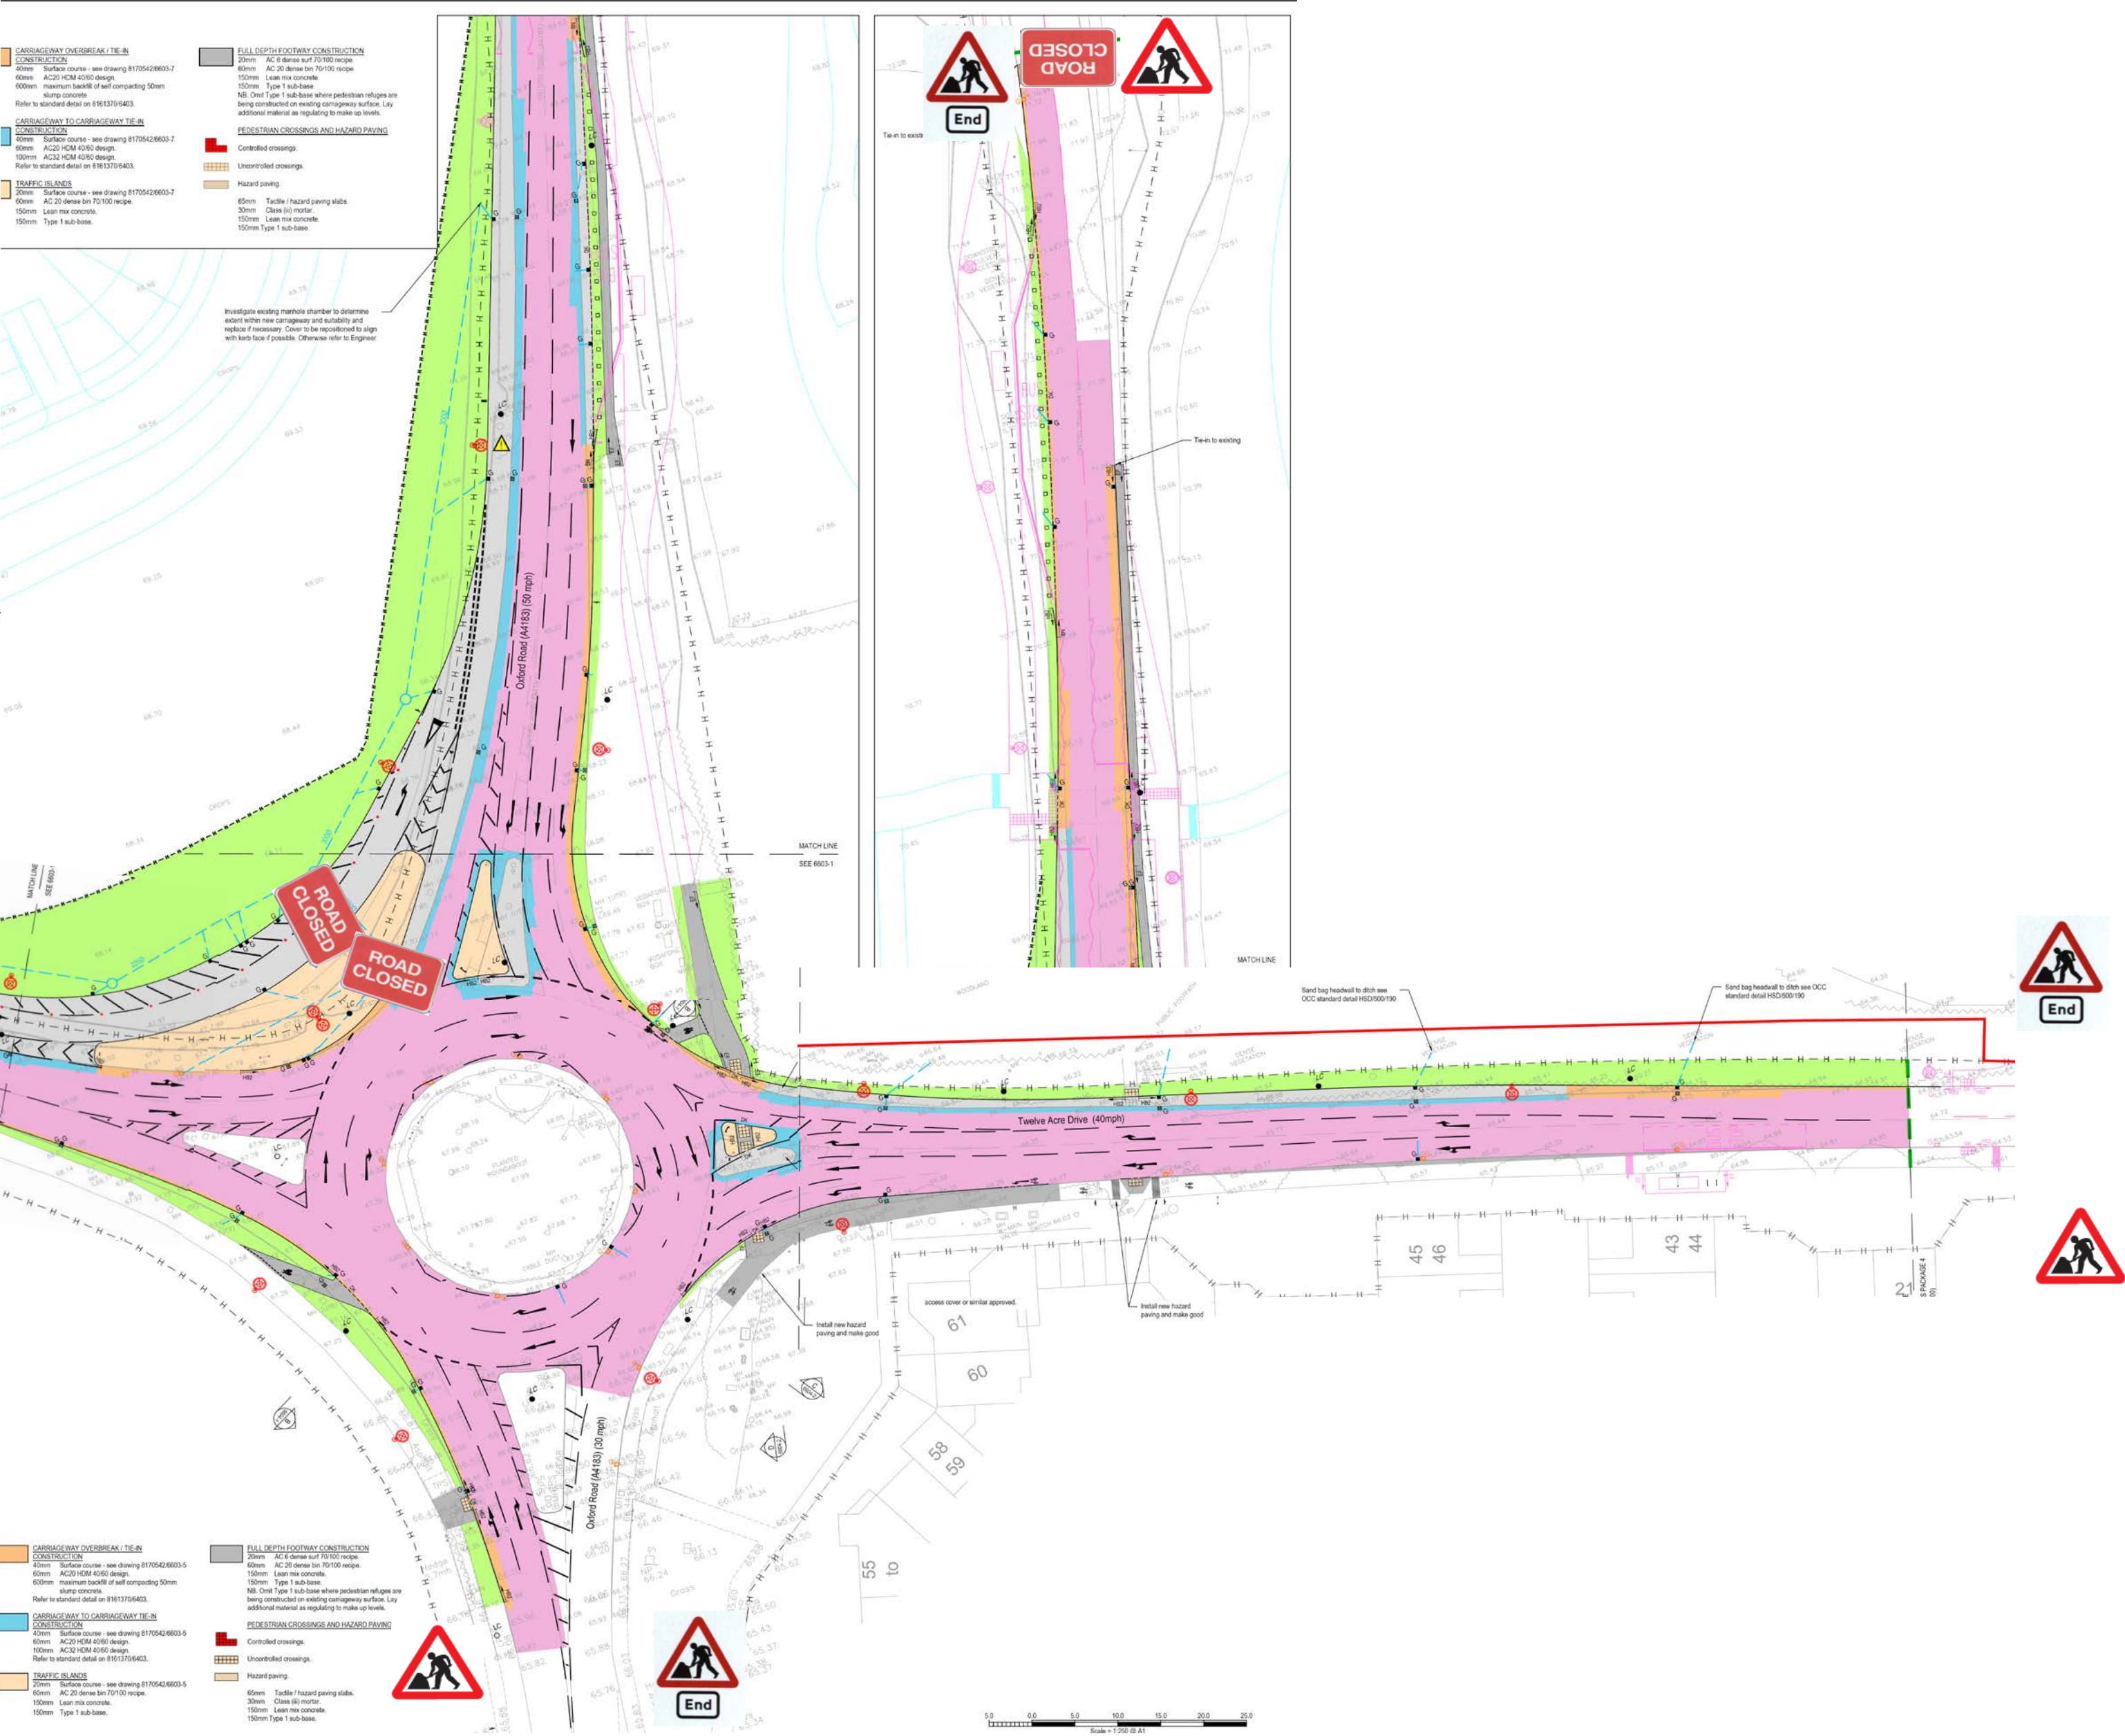

|         |                                    |        |      |
|---------|------------------------------------|--------|------|
| Title   | Traffic Management Plans           | Number | HC15 |
| Project | Package 5 CEG, North Abingdon S278 |        |      |
| Works   | Highway Works                      |        |      |
| 1)      | Cone Size : 750 mm                 |        |      |
| 2)      | Sign Size : 750 mm                 |        |      |
| 3)      | Signs To Be Reflectorisised        |        |      |
| 4)      | Steady Beacons To Be Used At Night |        |      |
| 5)      | Cone Spacing 5m                    |        |      |



## S278 Works

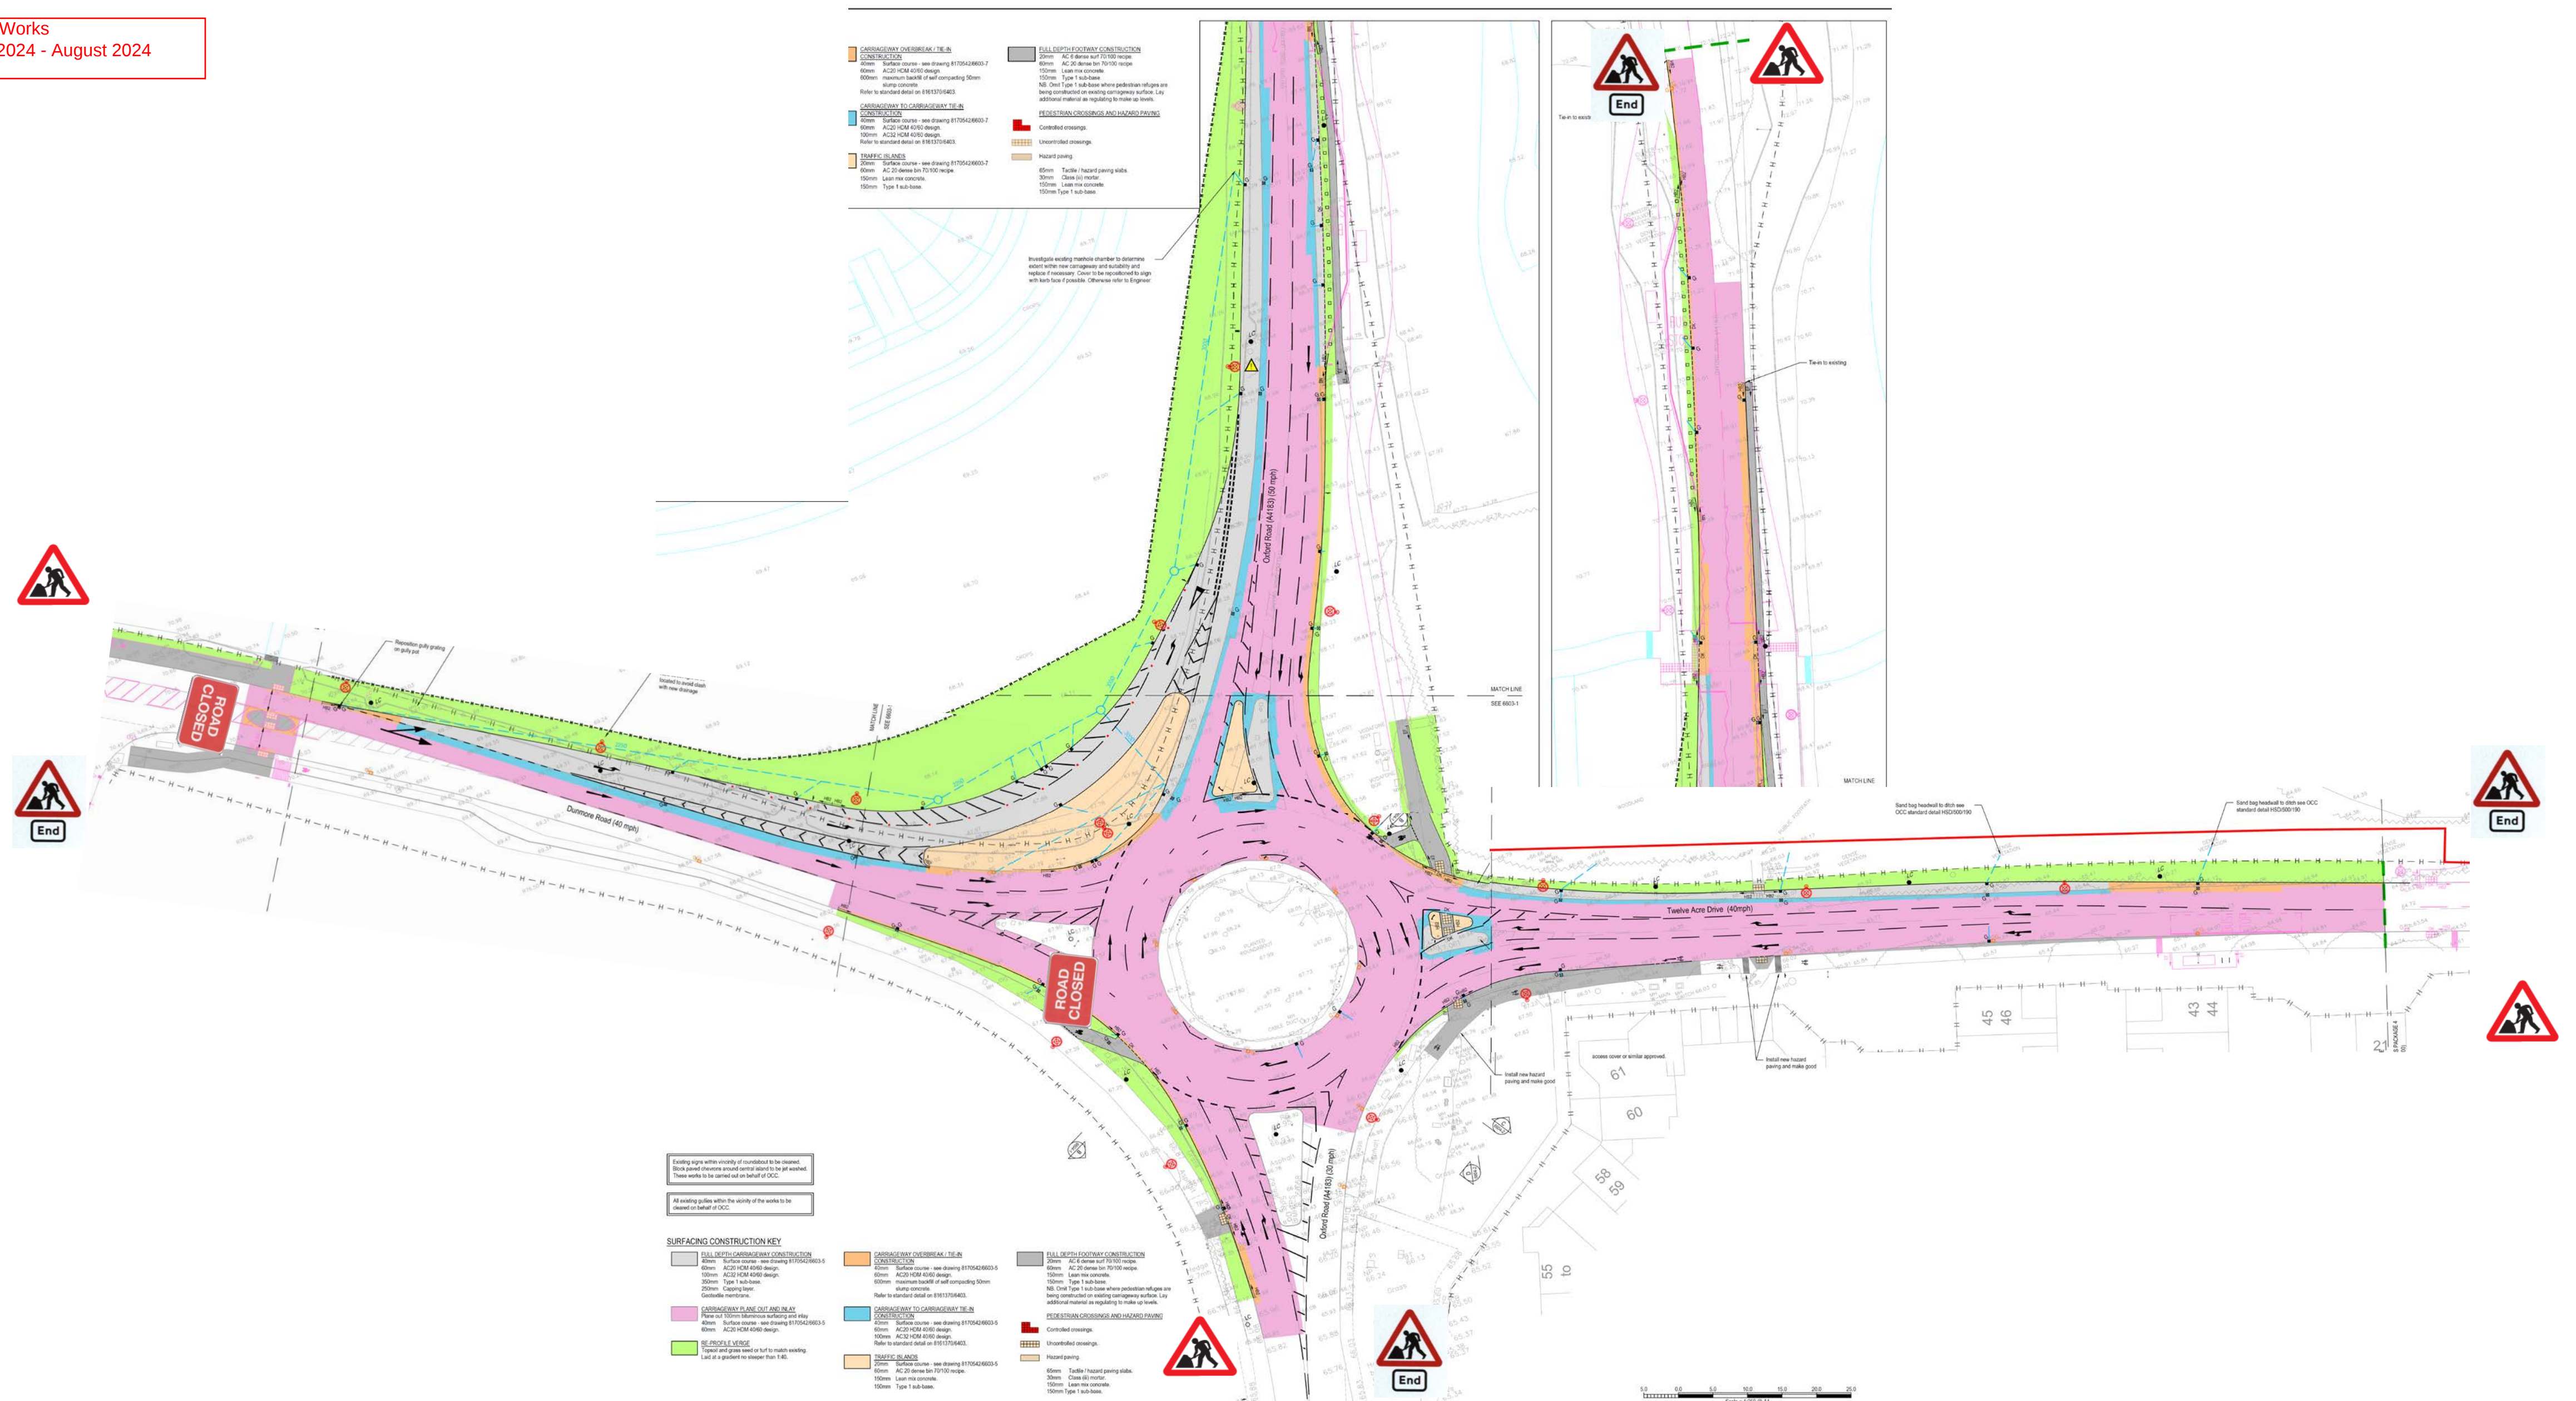


|         |                                    |        |      |
|---------|------------------------------------|--------|------|
| Title   | Traffic Management Plans           | Number | HC17 |
| Project | Package 5 CEG, North Abingdon S278 |        |      |
| Works   | Highway Works                      |        |      |
| 1)      | Cone Size : 750 mm                 |        |      |
| 2)      | Sign Size : 750 mm                 |        |      |
| 3)      | Signs To Be Reflectorisred         |        |      |
| 4)      | Steady Beacons To Be Used At Night |        |      |
| 5)      | Cone Spacing 5m                    |        |      |





**Hope &**  
**Construction**  
CIVIL ENGINEERING CC

S278 Works  
June 2024 - August 2024

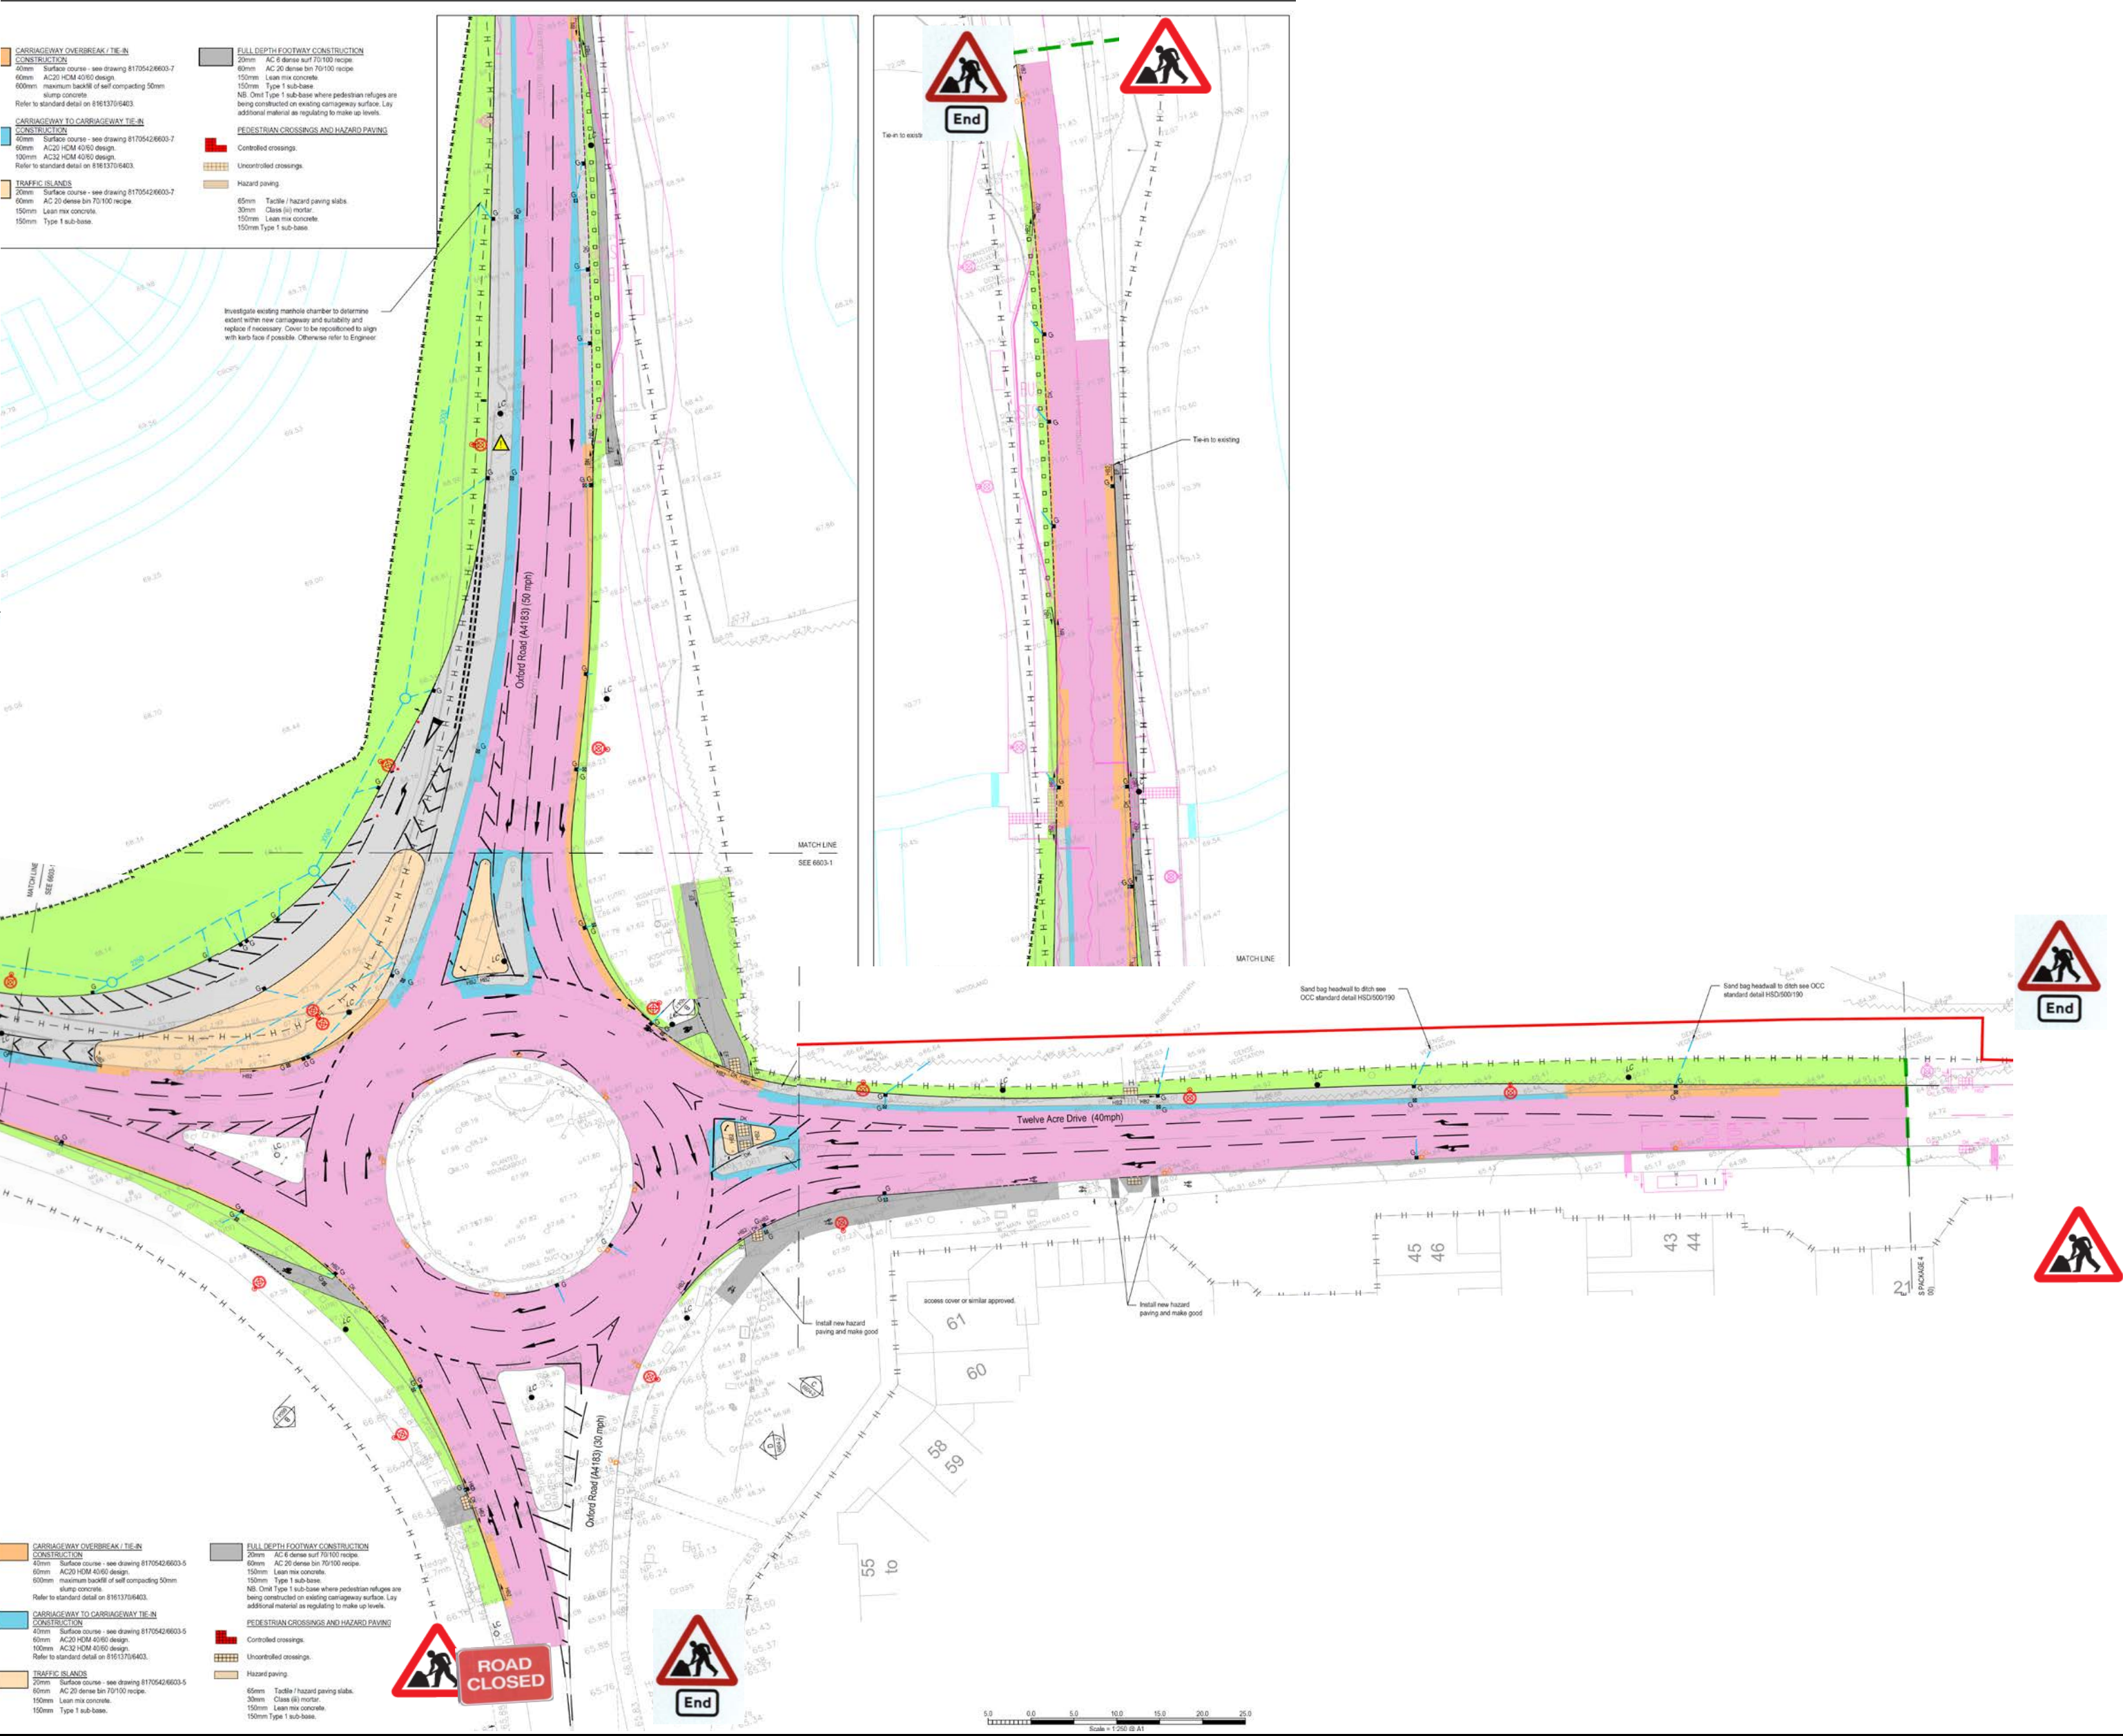

|         |                                    |        |      |
|---------|------------------------------------|--------|------|
| Title   | Traffic Management Plans           | Number | HC18 |
| Project | Package 5 CEG, North Abingdon S278 |        |      |
| Works   | Highway Works                      |        |      |
| 1)      | Cone Size : 750 mm                 |        |      |
| 2)      | Sign Size : 750 mm                 |        |      |
| 3)      | Signs To Be Reflectorisied         |        |      |
| 4)      | Steady Beacons To Be Used At Night |        |      |
| 5)      | Cone Spacing 5m                    |        |      |


## S278 Works

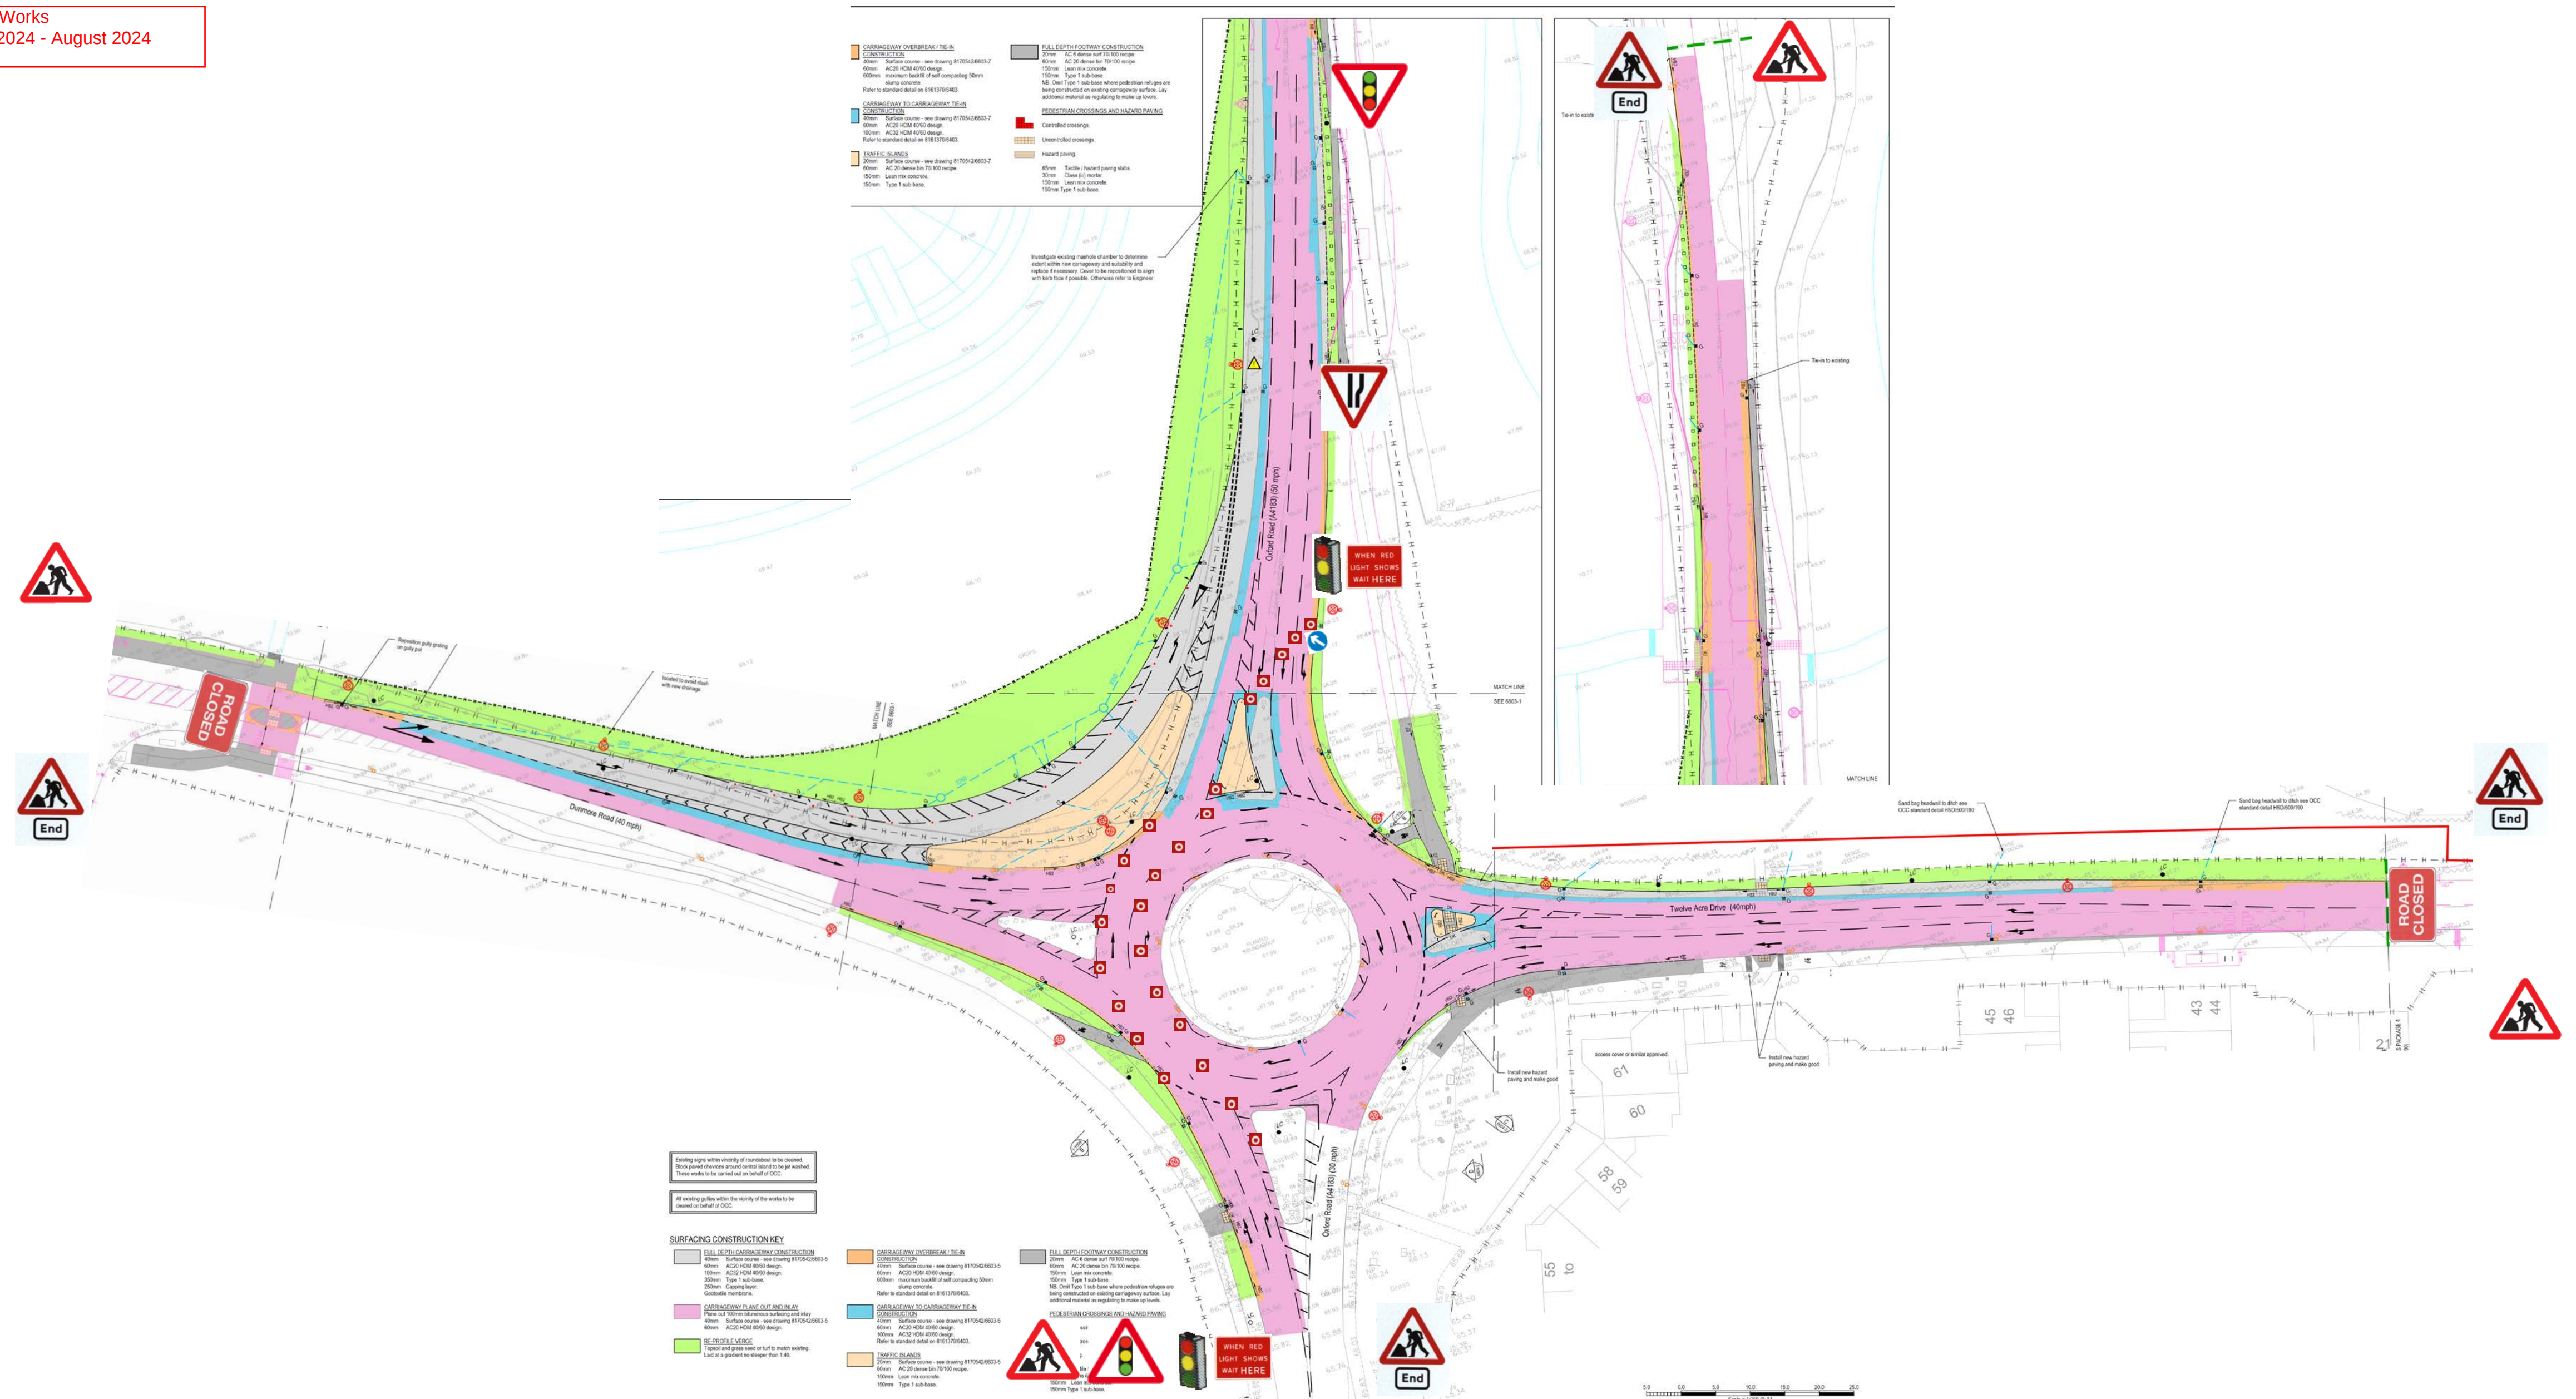

|         |                                    |        |      |
|---------|------------------------------------|--------|------|
| Title   | Traffic Management Plans           | Number | HC19 |
| Project | Package 5 CEG, North Abingdon S278 |        |      |
| Works   | Highway Works                      |        |      |
| 1)      | Cone Size : 750 mm                 |        |      |
| 2)      | Sign Size : 750 mm                 |        |      |
| 3)      | Signs To Be Reflectorisred         |        |      |
| 4)      | Steady Beacons To Be Used At Night |        |      |
| 5)      | Cone Spacing 5m                    |        |      |




S278 Works  
June 2024 - August 2024

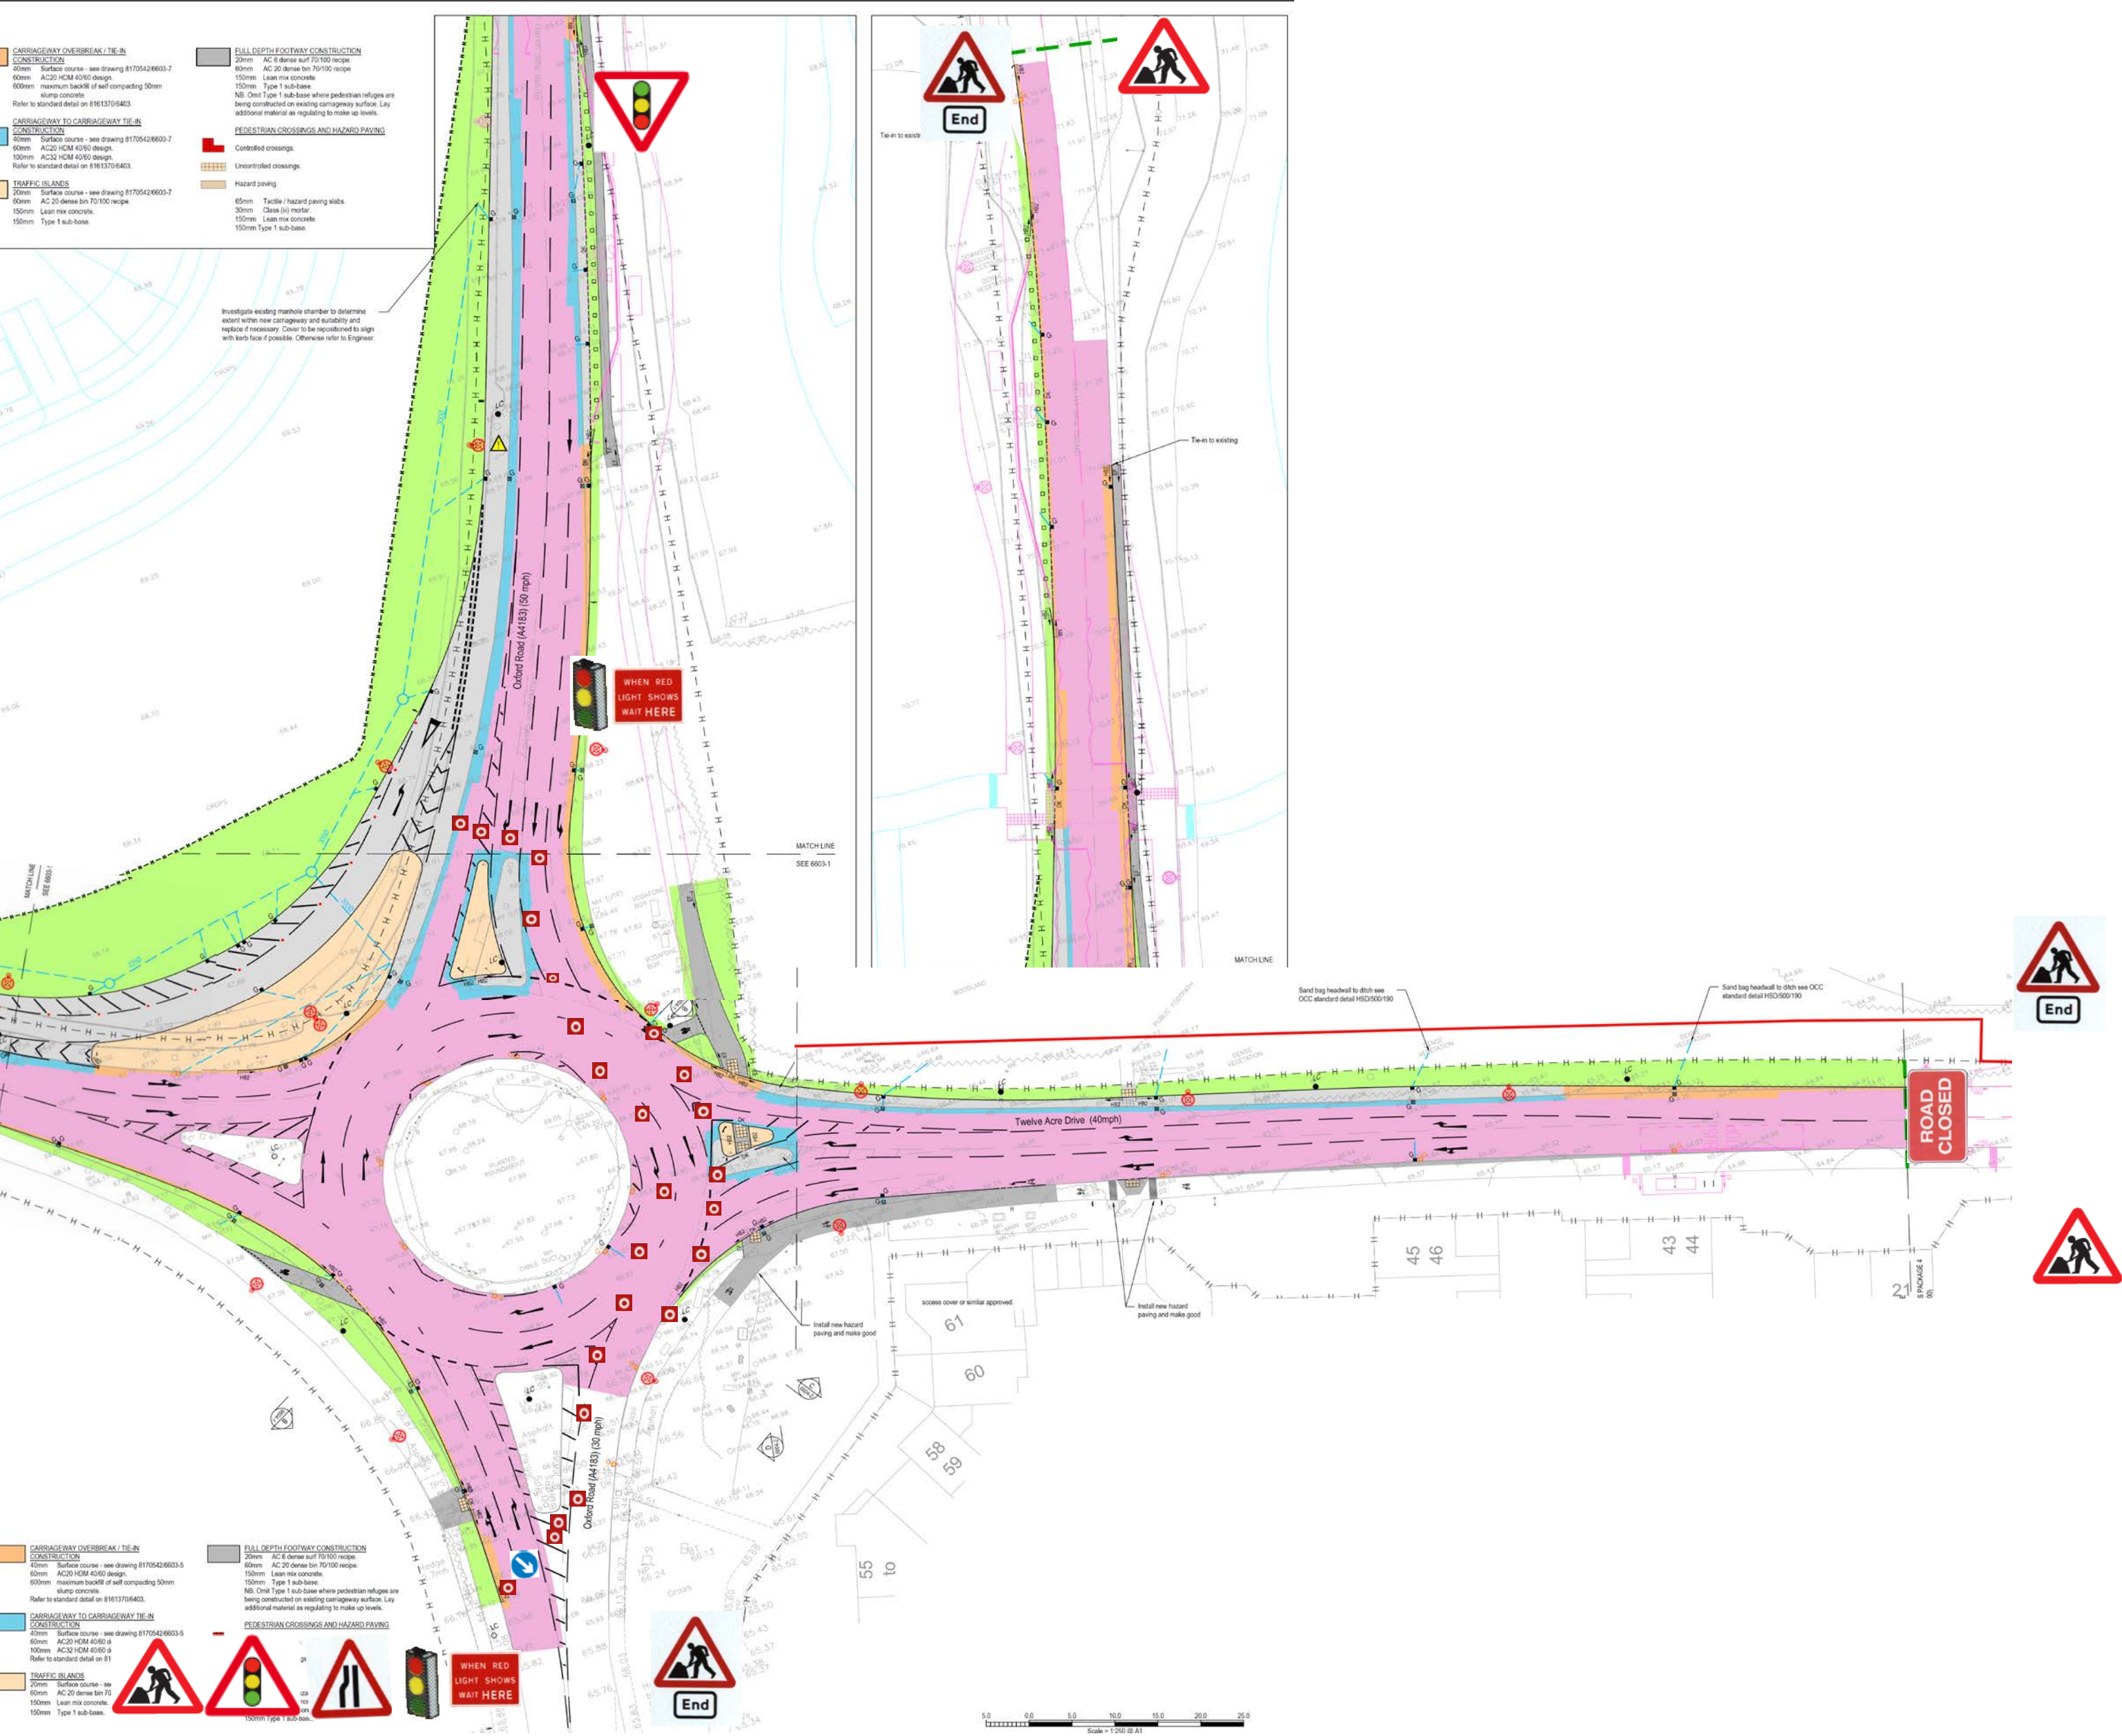

|         |                                    |        |      |
|---------|------------------------------------|--------|------|
| Title   | Traffic Management Plans           | Number | HC20 |
| Project | Package 5 CEG, North Abingdon S278 |        |      |
| Works   | Highway Works                      |        |      |
| 1)      | Cone Size : 750 mm                 |        |      |
| 2)      | Sign Size : 750 mm                 |        |      |
| 3)      | Signs To Be Reflectorisred         |        |      |
| 4)      | Steady Beacons To Be Used At Night |        |      |
| 5)      | Cone Spacing 5m                    |        |      |