




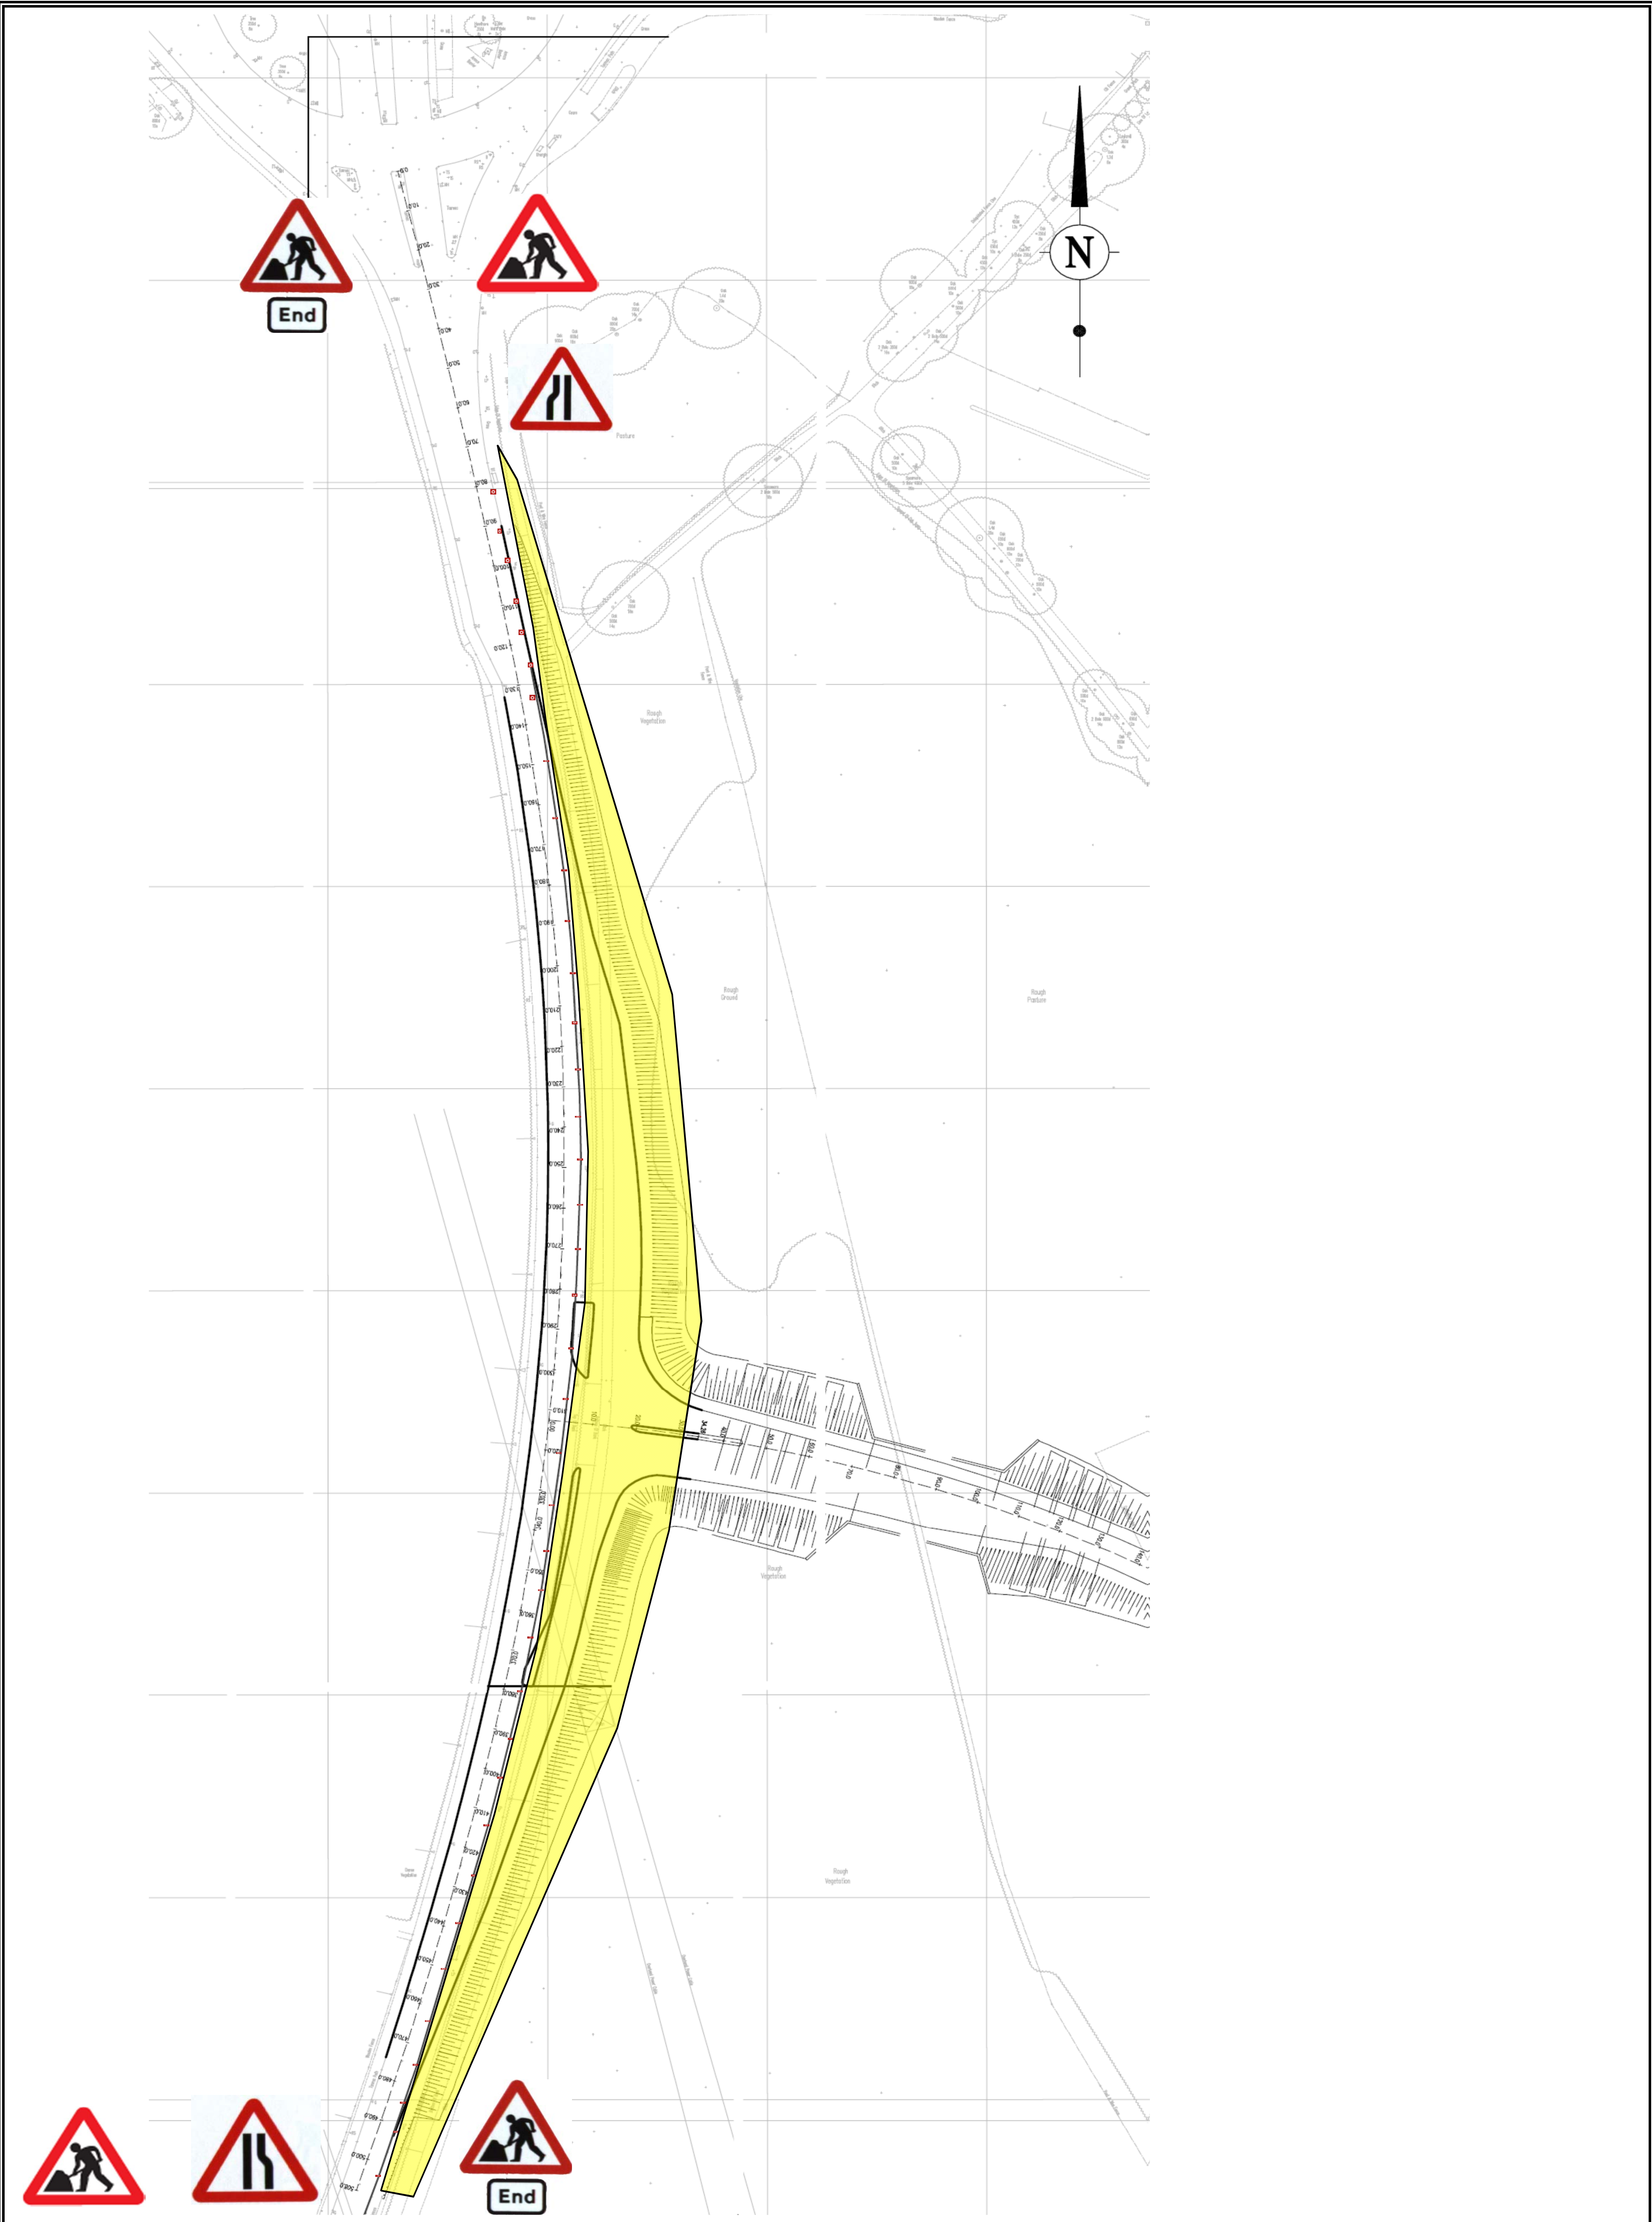


Title	Traffic Management Plans	Number	HC 01 A
Project	Hatch Farm Dairies, Lower Earley Way.		
Works	S278 Works - Widening		
1)	Cone Size : 750 mm		
2)	Sign Size : 750 mm		
3)	Signs To Be Reflectorised		
4)	Steady Beacons To Be Used At Night		
5)	Cone Spacing 9m		

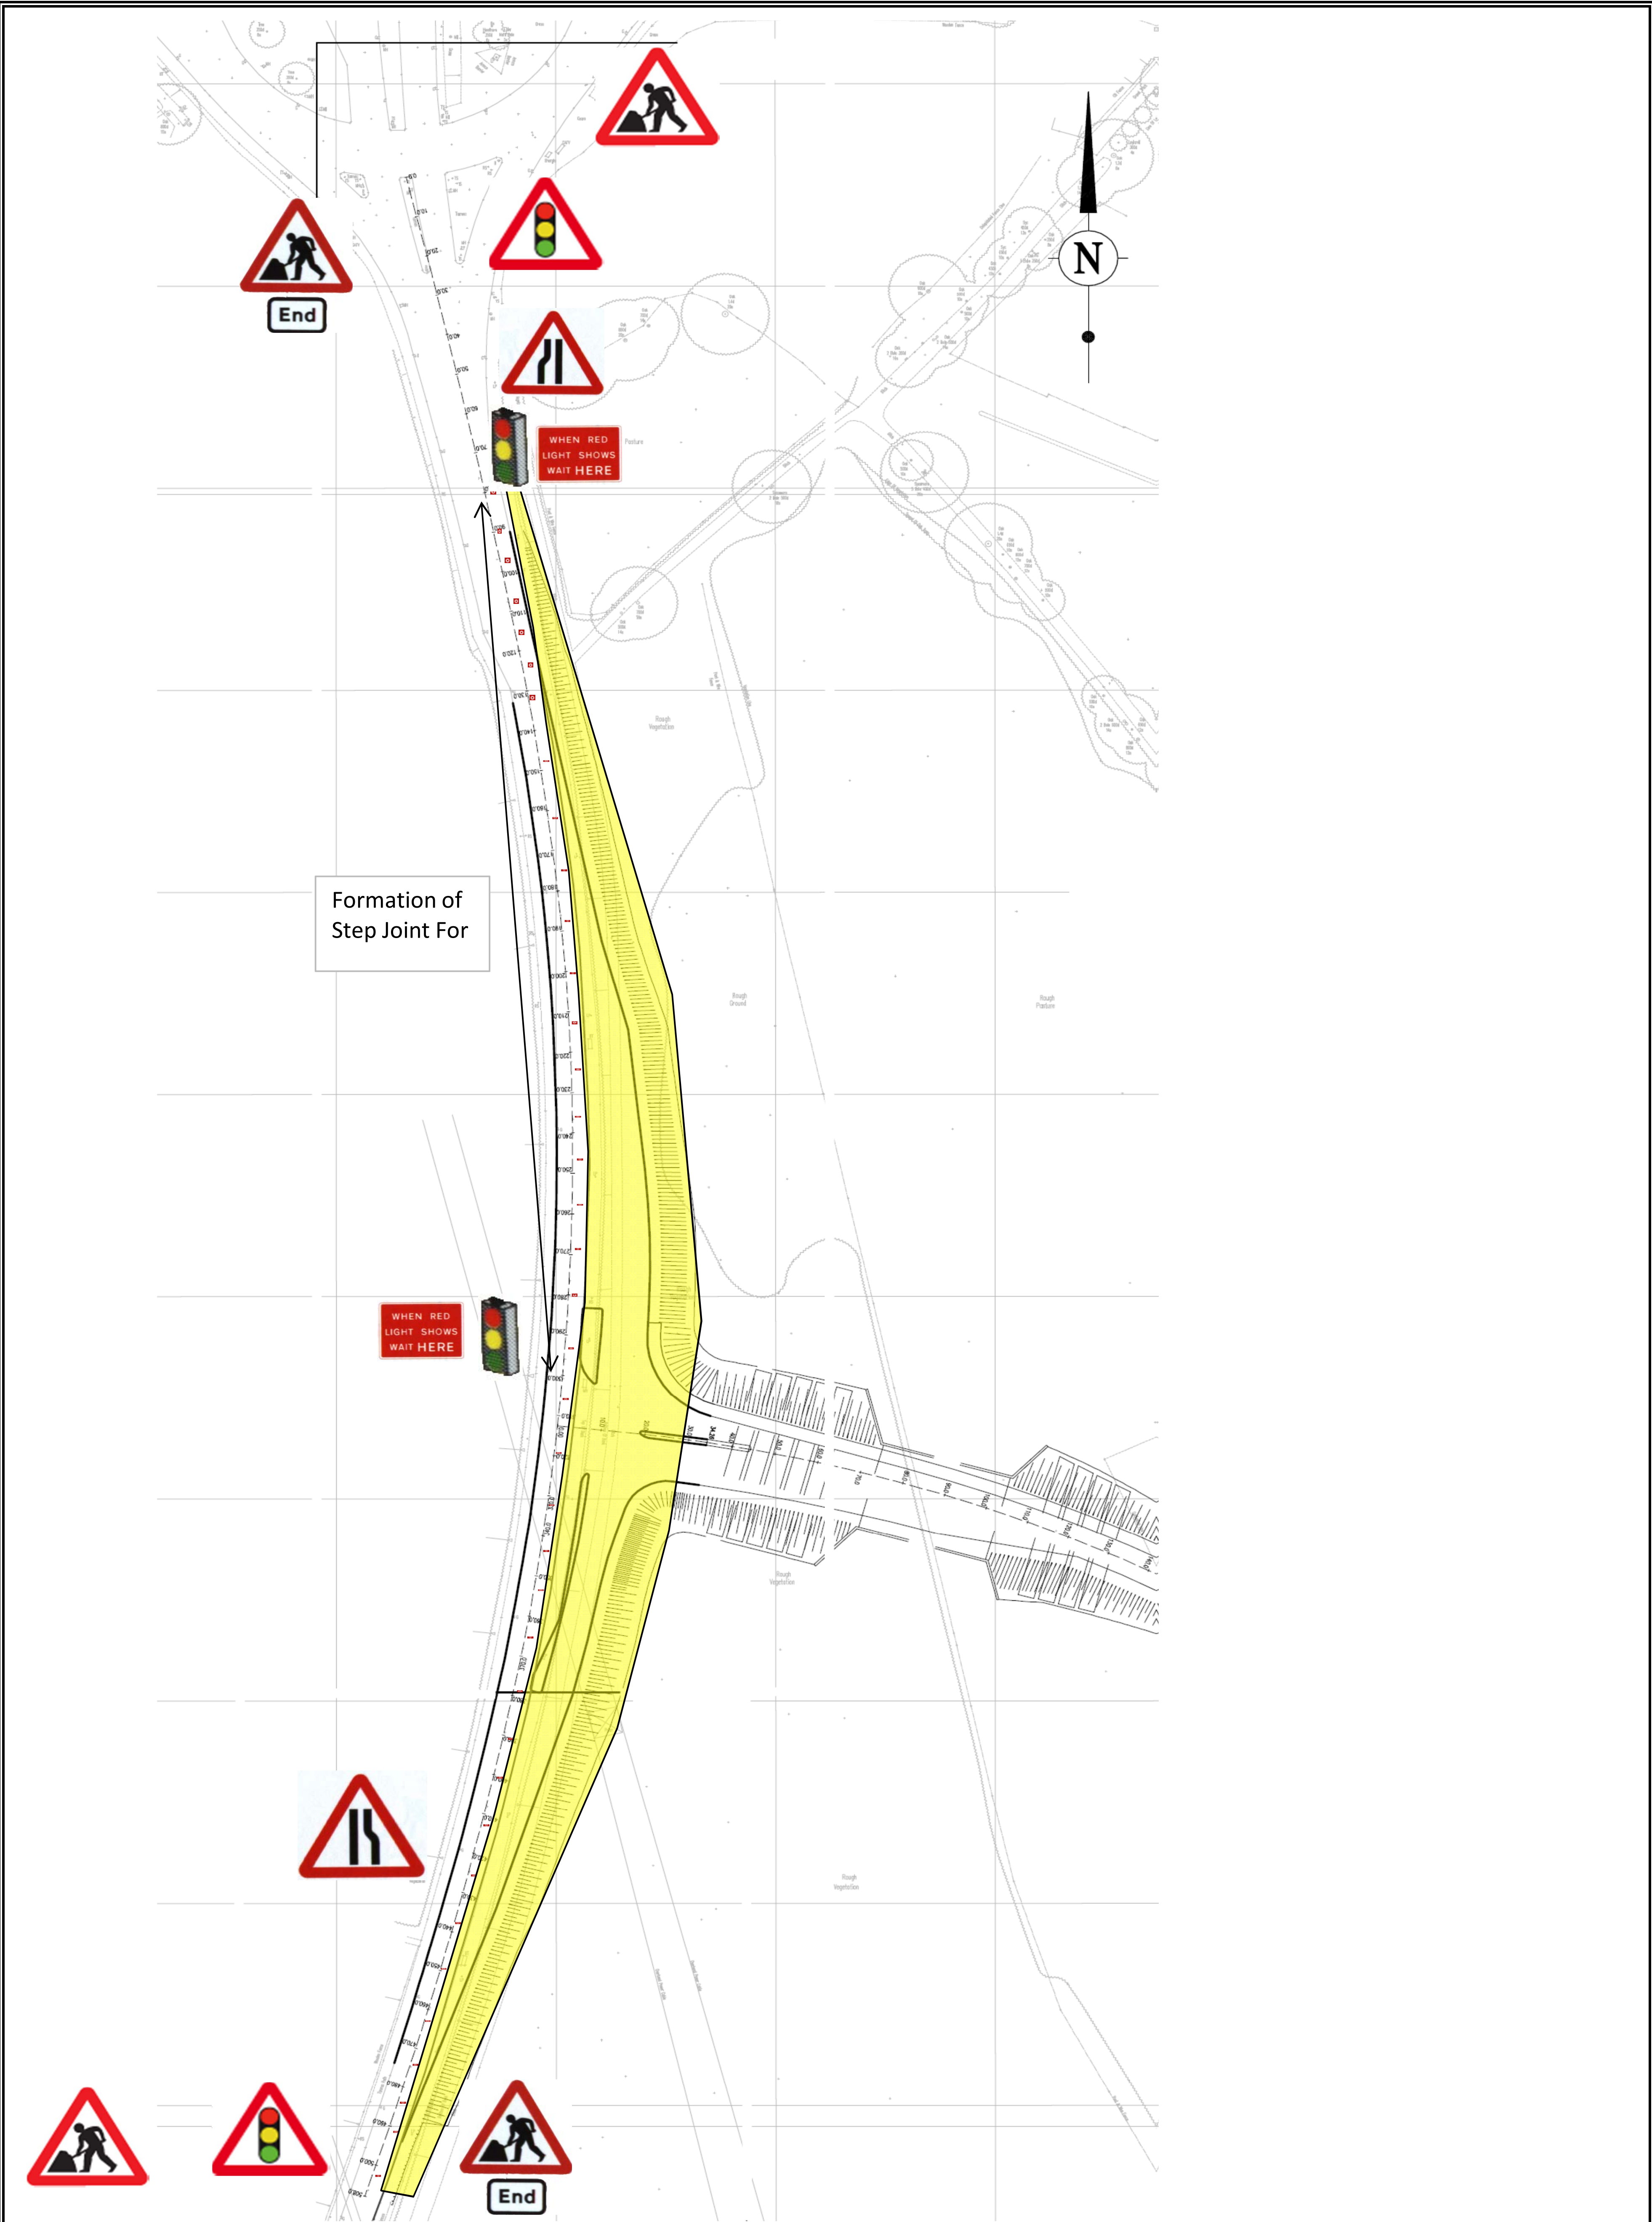

Title	Traffic Management Plans	Number	HC 02 A
Project	Hatch Farm Dairies, Lower Earley Way.		
Works	S278 Works - Widening		
1)	Cone Size : 750 mm		
2)	Sign Size : 750 mm		
3)	Signs To Be Reflectorised		
4)	Steady Beacons To Be Used At Night		
5)	Cone Spacing 9m		

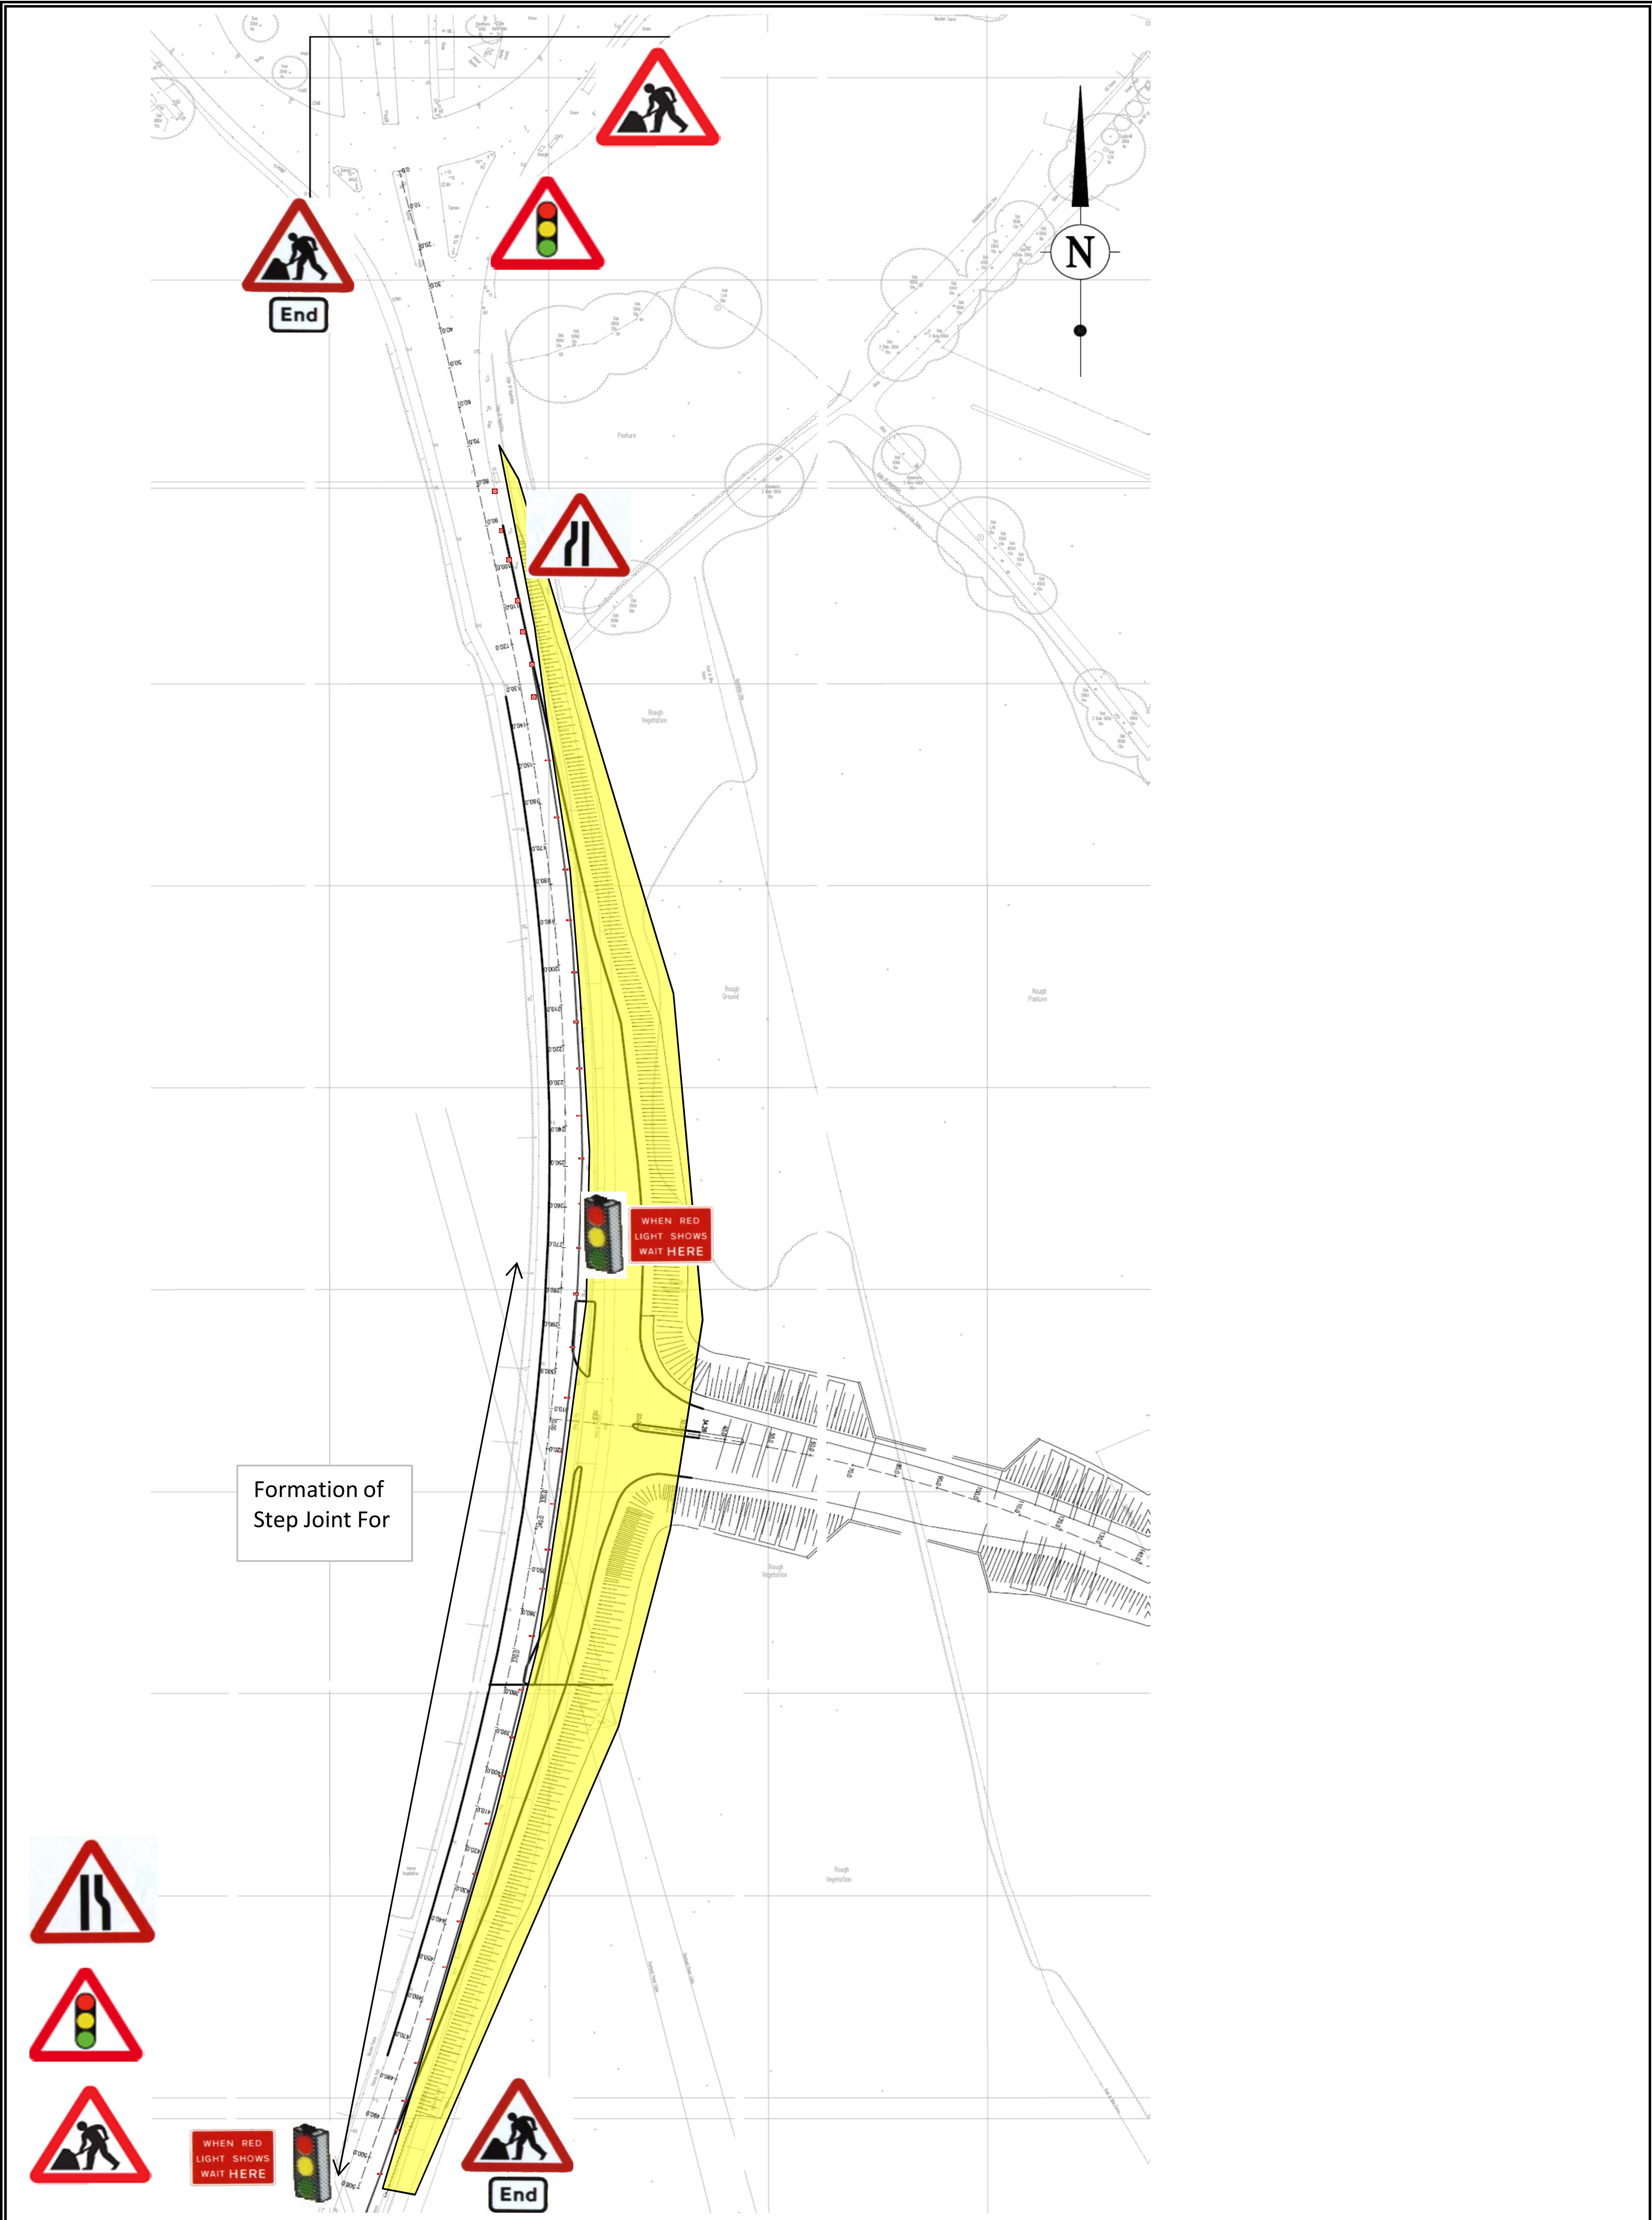

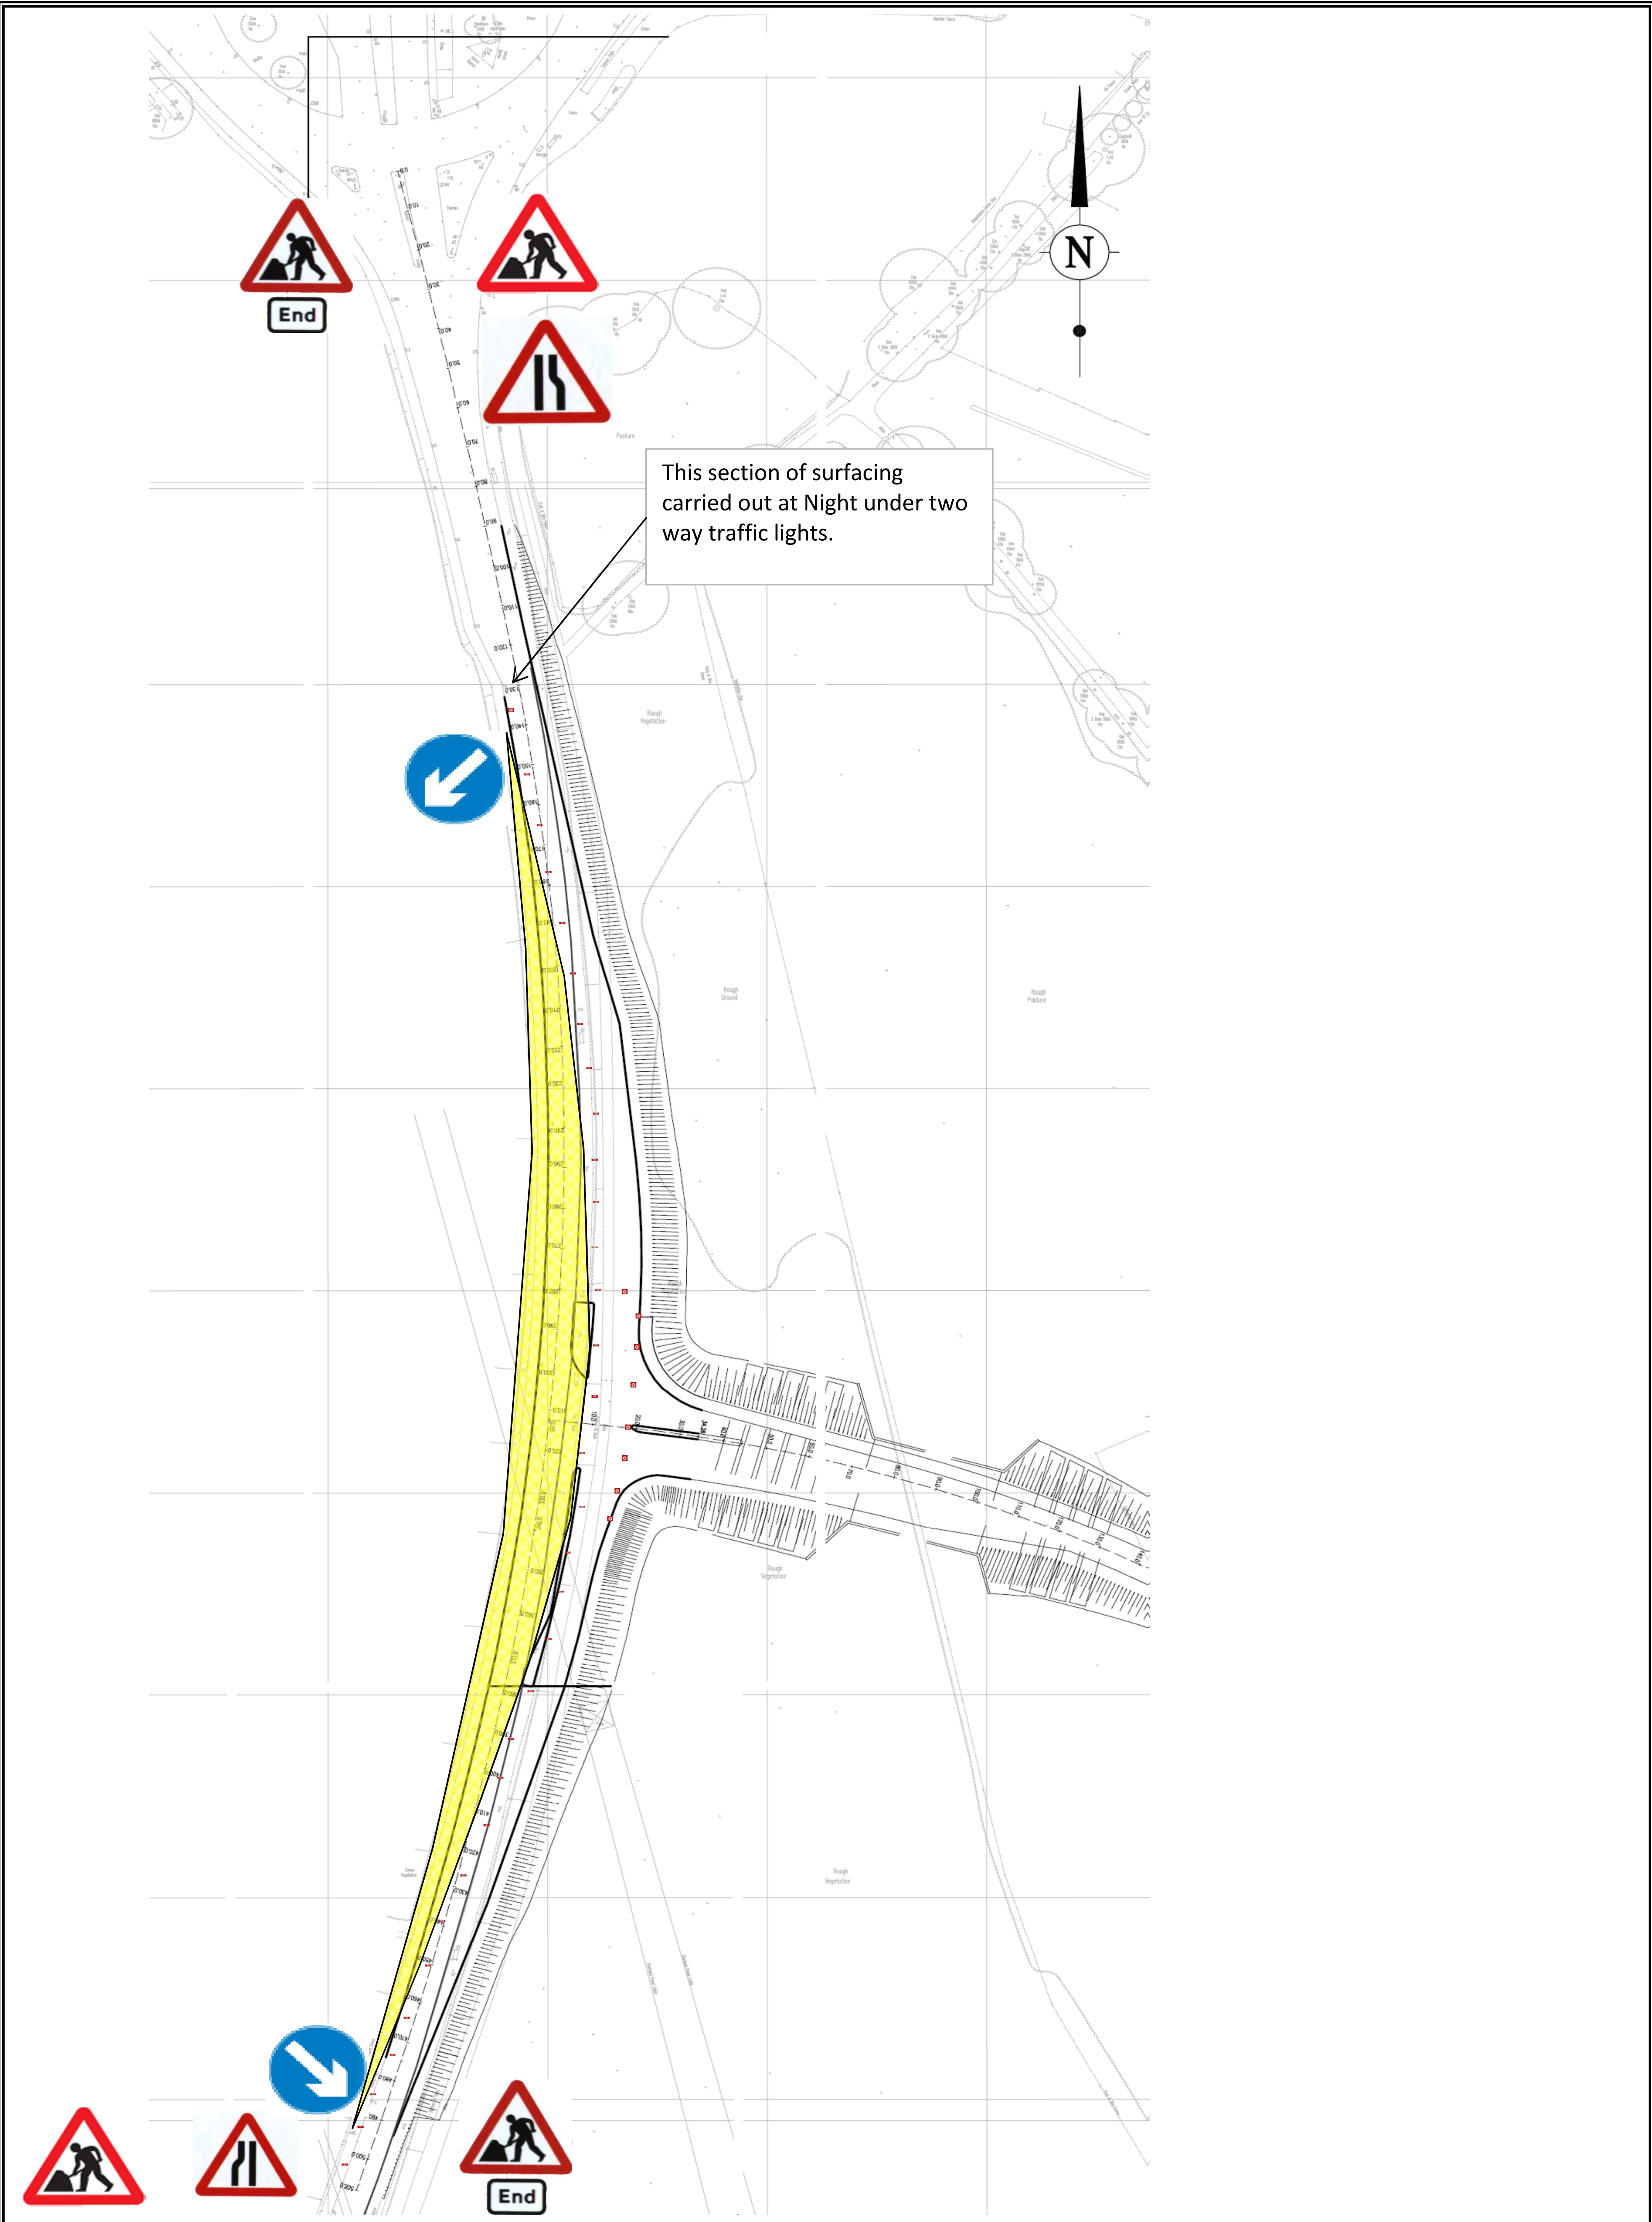

Title	Traffic Management Plans	Number	HC 04 A
Project	Hatch Farm Dairies, Lower Earley Way.		
Works	S278 Works - Widening		
1)	Cone Size : 750 mm		
2)	Sign Size : 750 mm		
3)	Signs To Be Reflectorised		
4)	Steady Beacons To Be Used At Night		
5)	Cone Spacing 9m		